


KITCHEN - WORK NOT IN SCOPE

ADA LIFT

2

● FLOOR PLAN - KEY PLAN  
217 CENTRAL

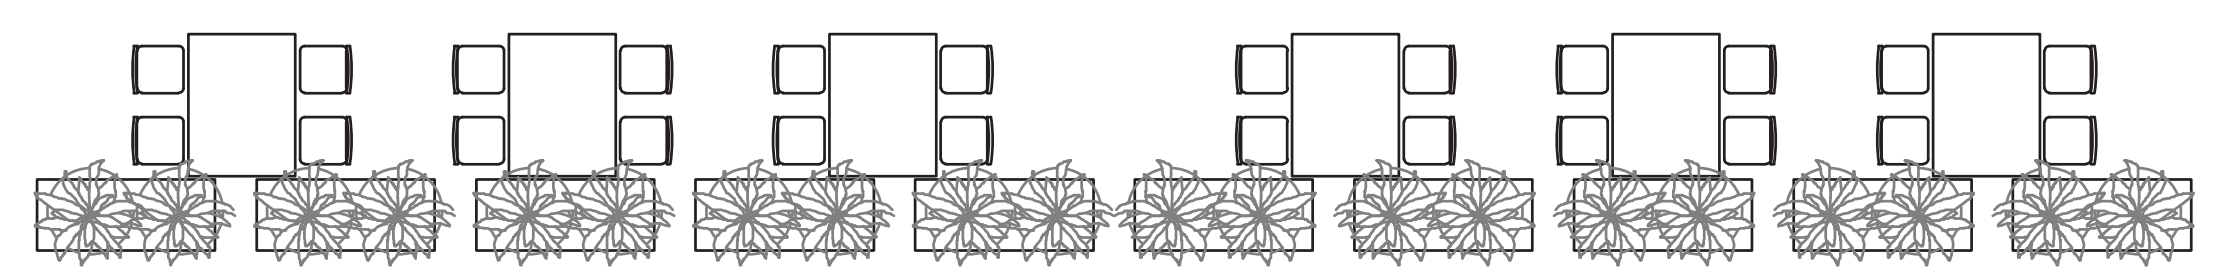

SOL DESIGN STUDIO  
1730 EAST 7TH AVENUE  
TAMPA, FLORIDA 33605  
T: 813.242.4267  
AA26002080



PROJECT: 18-12  
217 CENTRAL  
RESTAURANT RENNOVATION  
217 CENTRAL AVENUE  
ST PETERSBURG, FL 33701

TITLE:  
217 CENTRAL  
CONCEPT

DATE: 2018.08.21

SHEET NUMBER

ID1.0

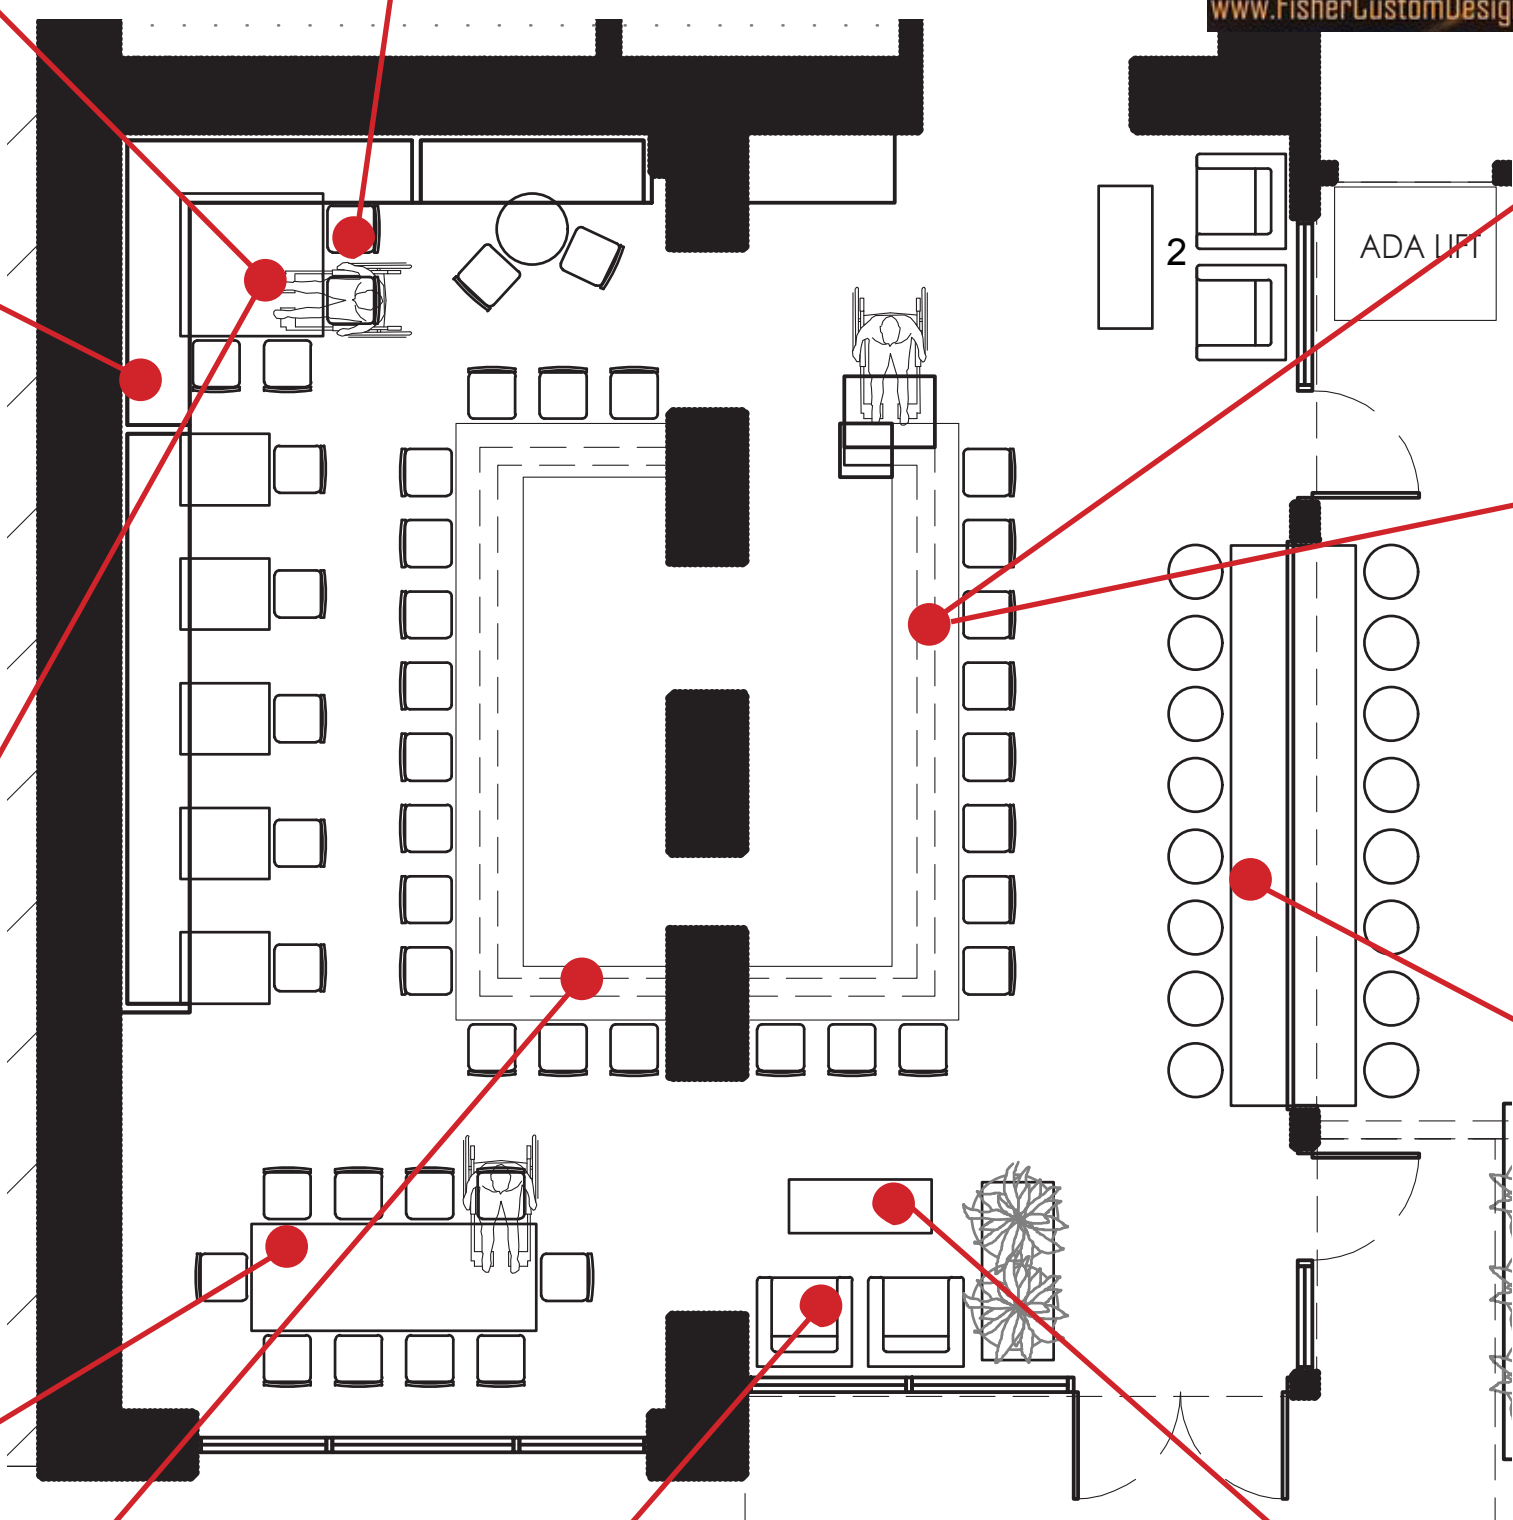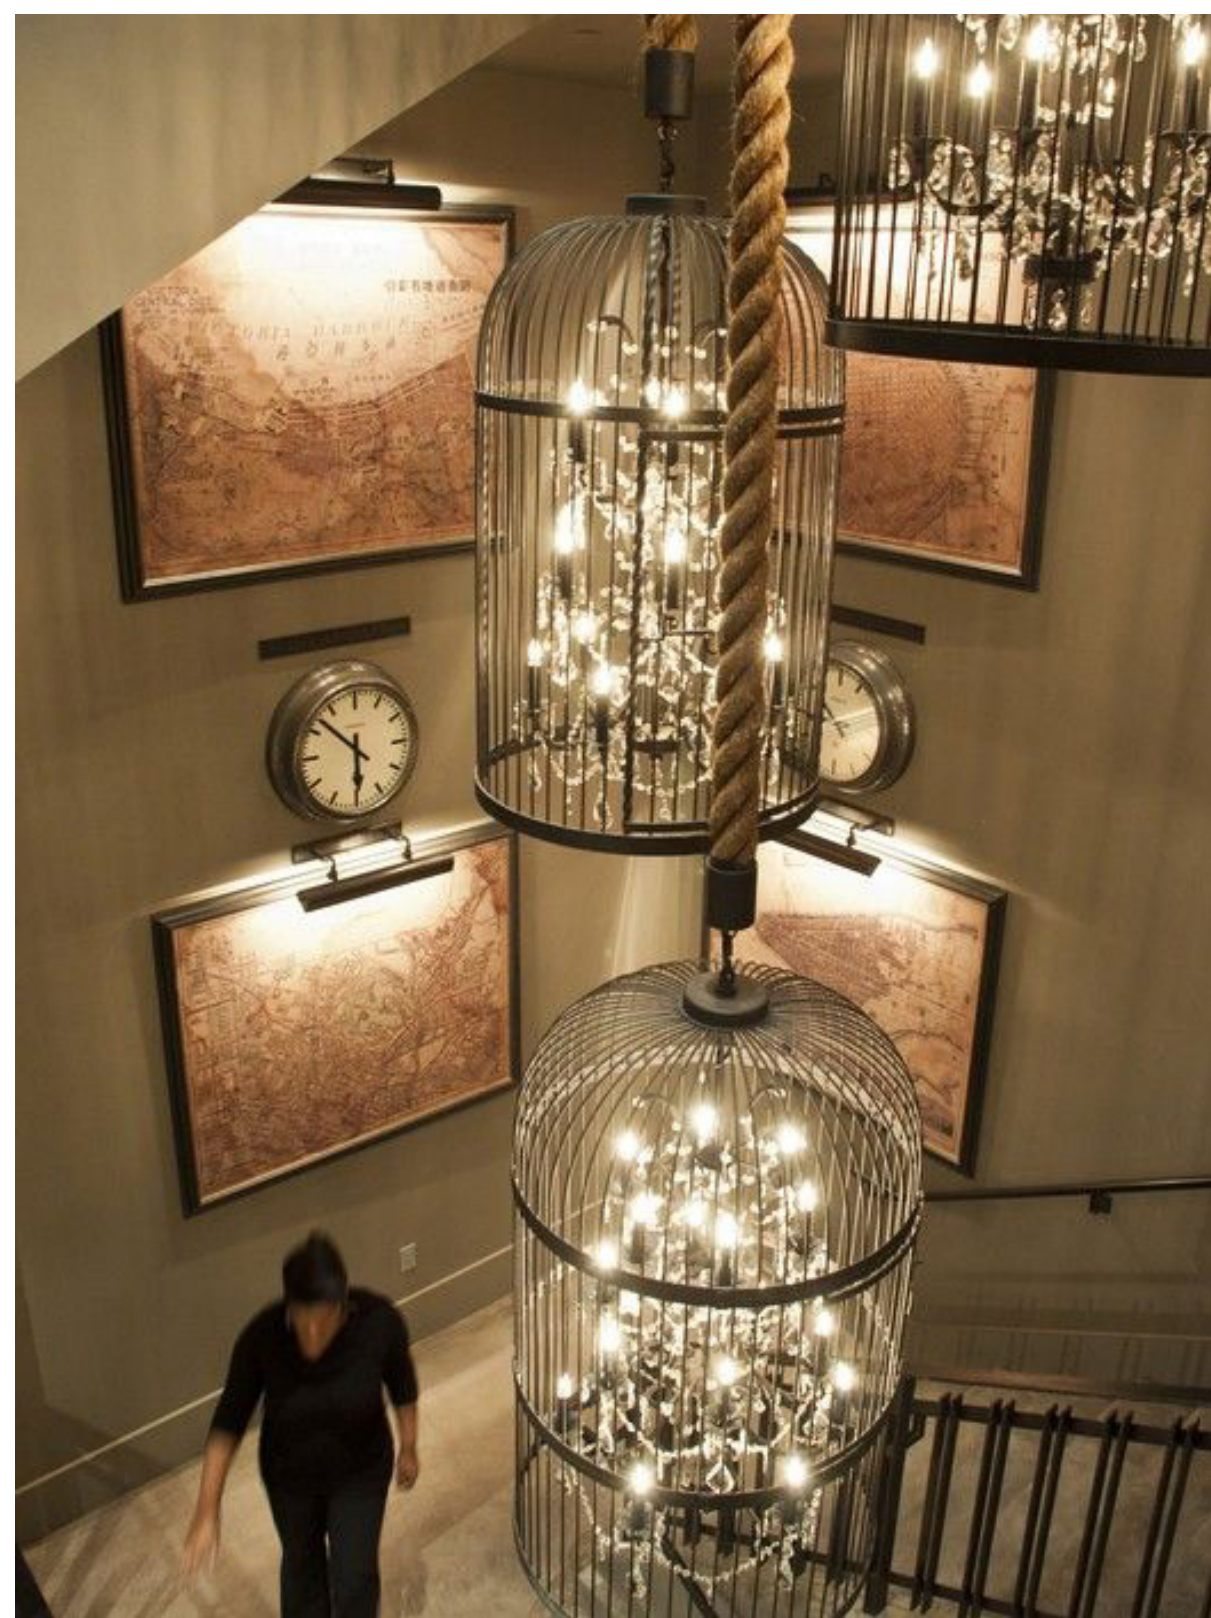

FLOOR PLAN - FRONT BAR  
217 CENTRAL



SOL DESIGN STUDIO

1730 EAST 7TH AVENUE  
TAMPA, FLORIDA 33605  
T: 813.282.4267  
AAZ6002080





PROJECT: 18-12  
217 CENTRAL  
RESTAURANT RENNOVATION  
217 CENTRAL AVENUE  
ST PETERSBURG, FL 33701

TITLE:  
217 CENTRAL  
CONCEPT



DATE: 2018.06.28

SHEET NUMBER

ID1.1

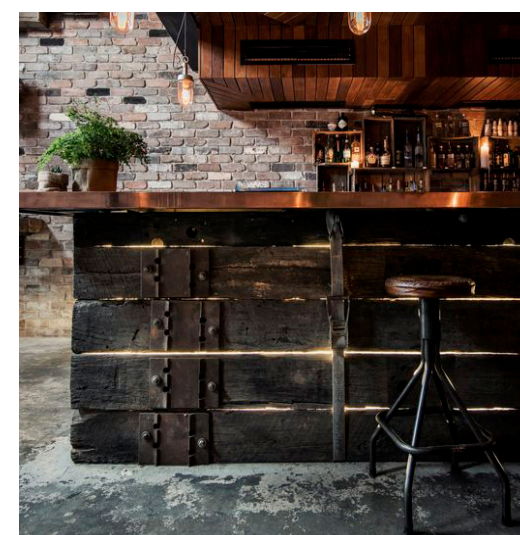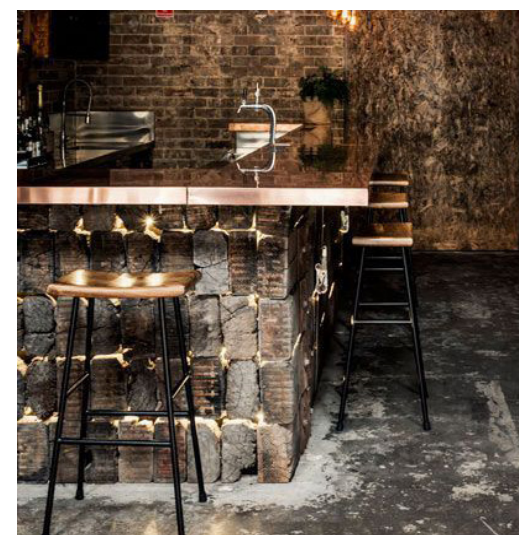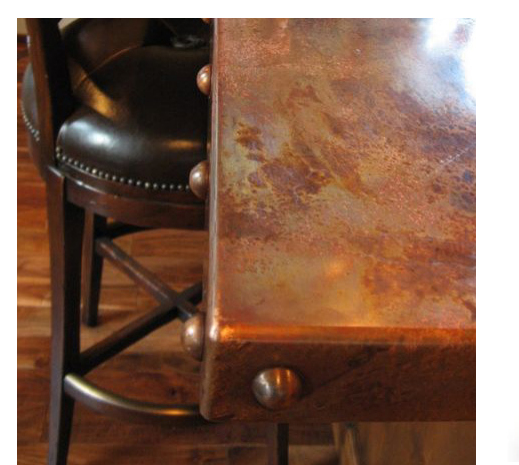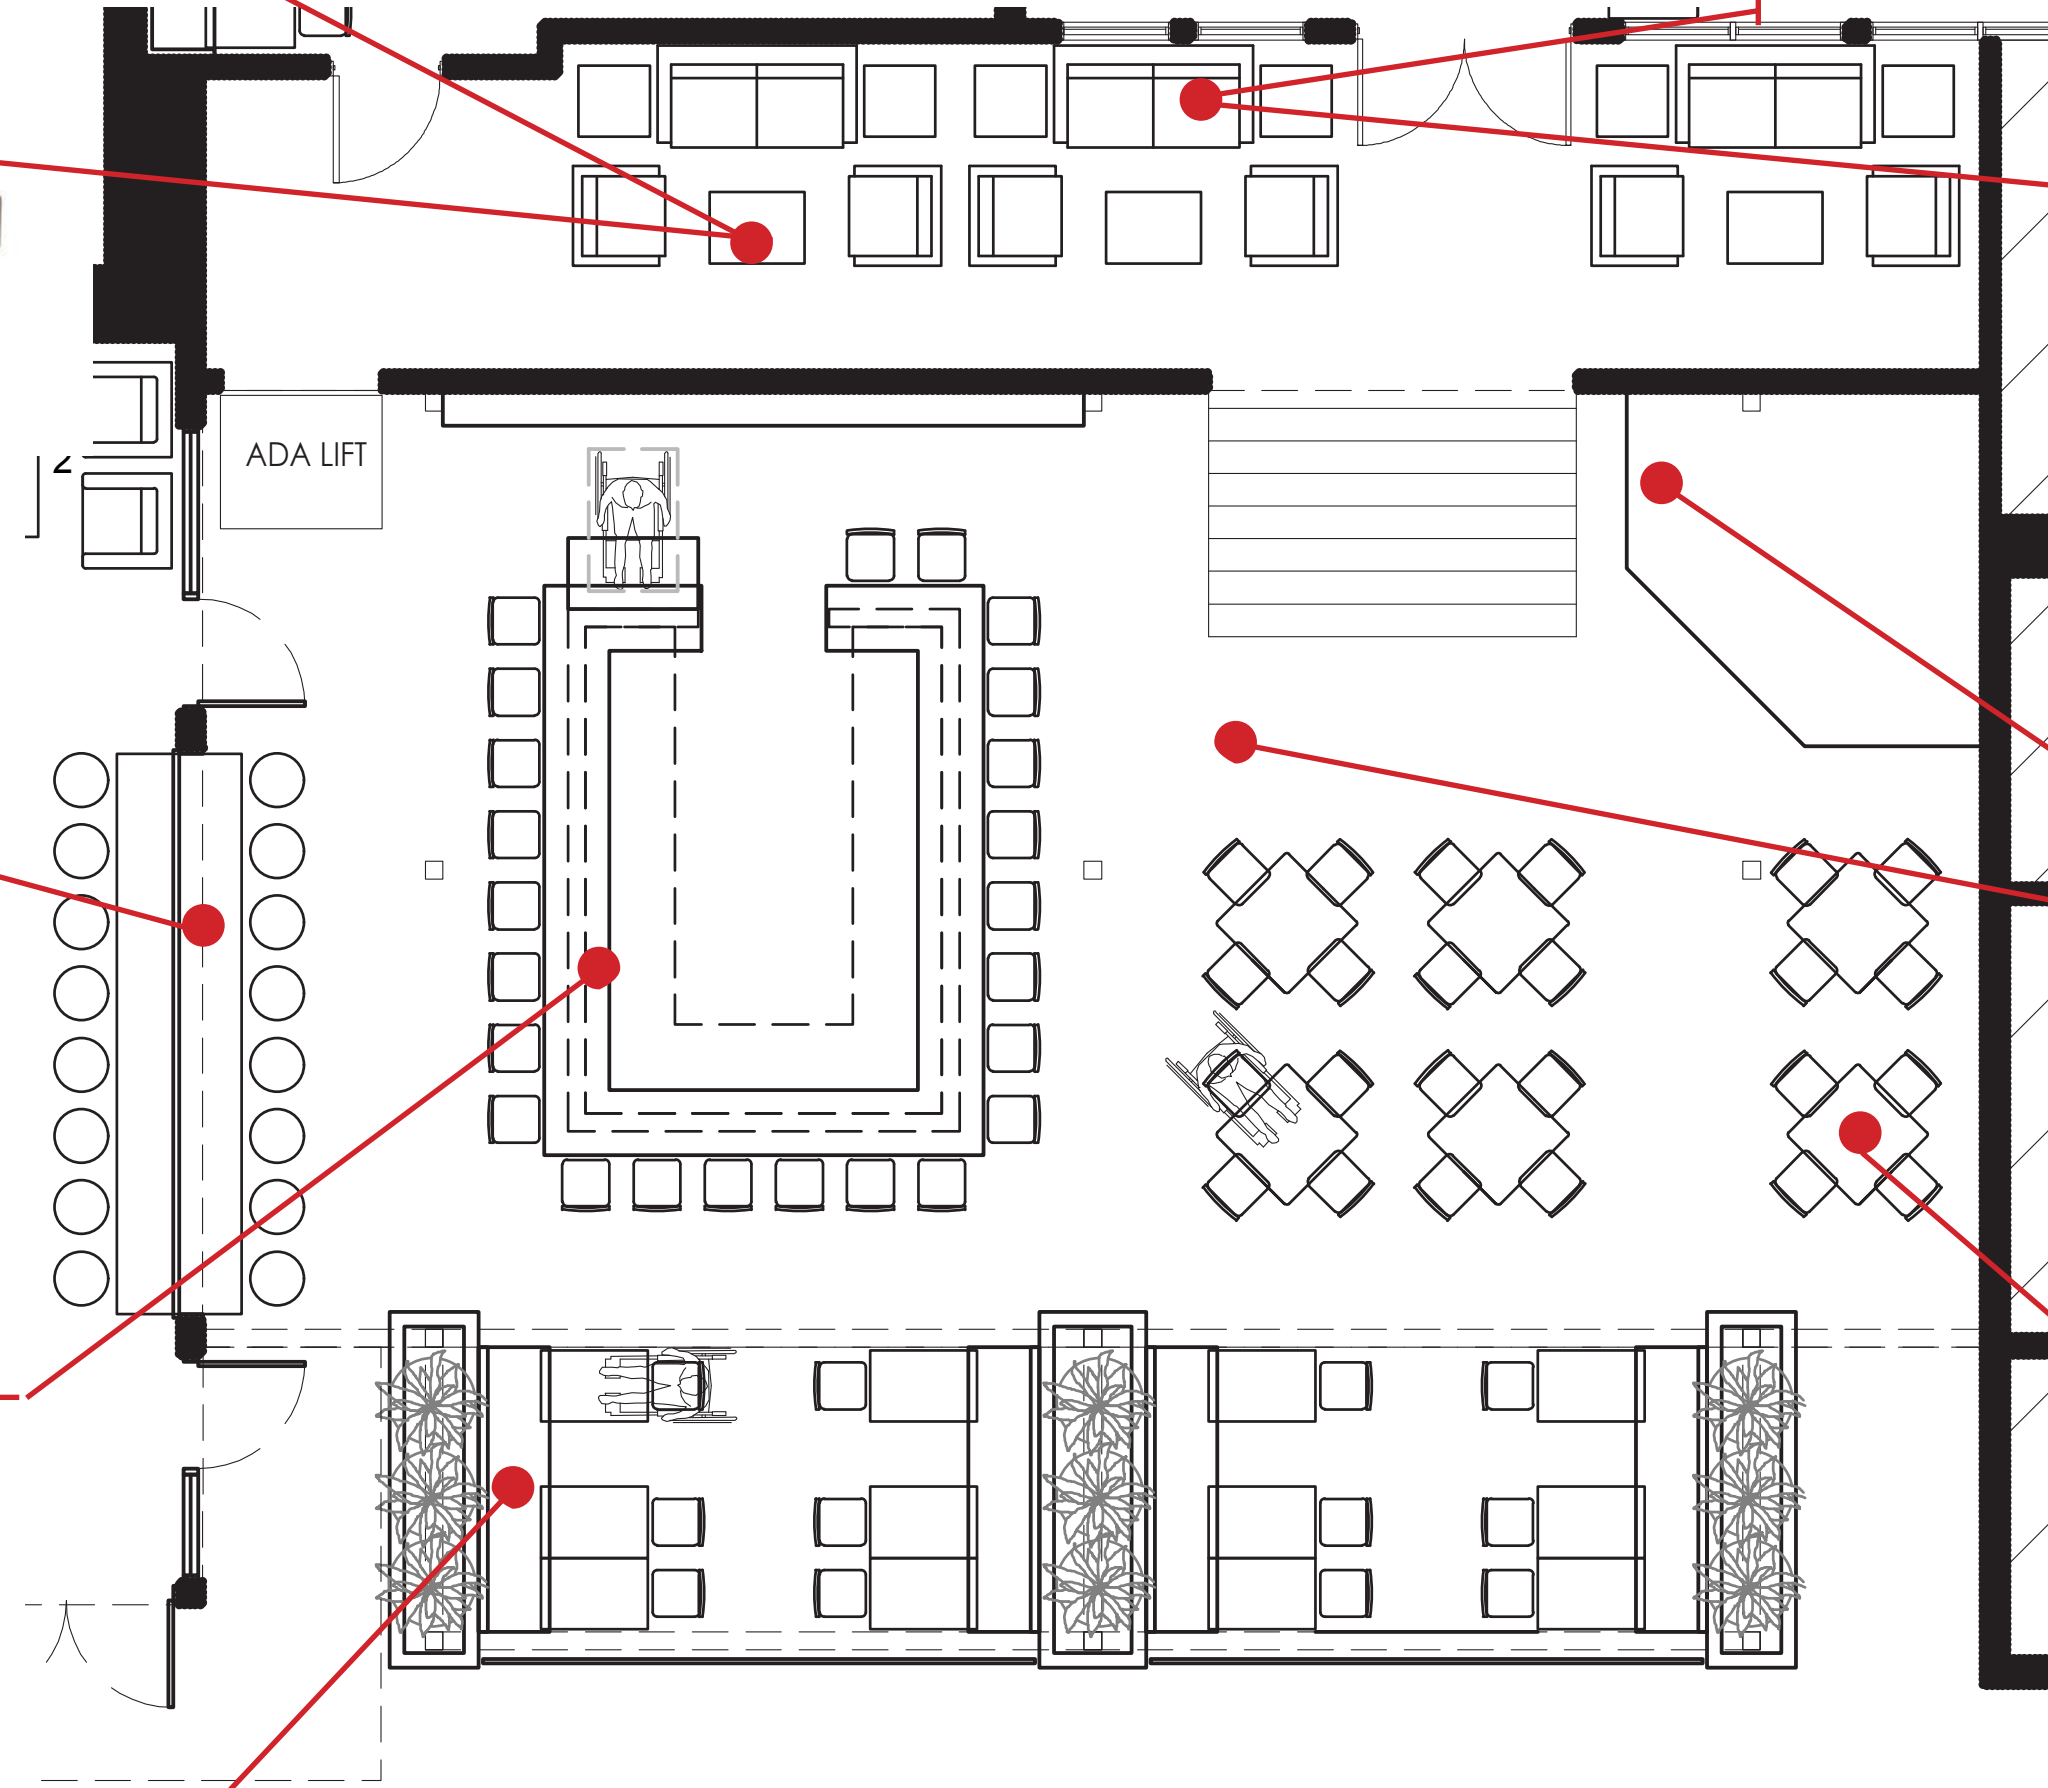

FLOOR PLAN - PATIO  
217 CENTRAL

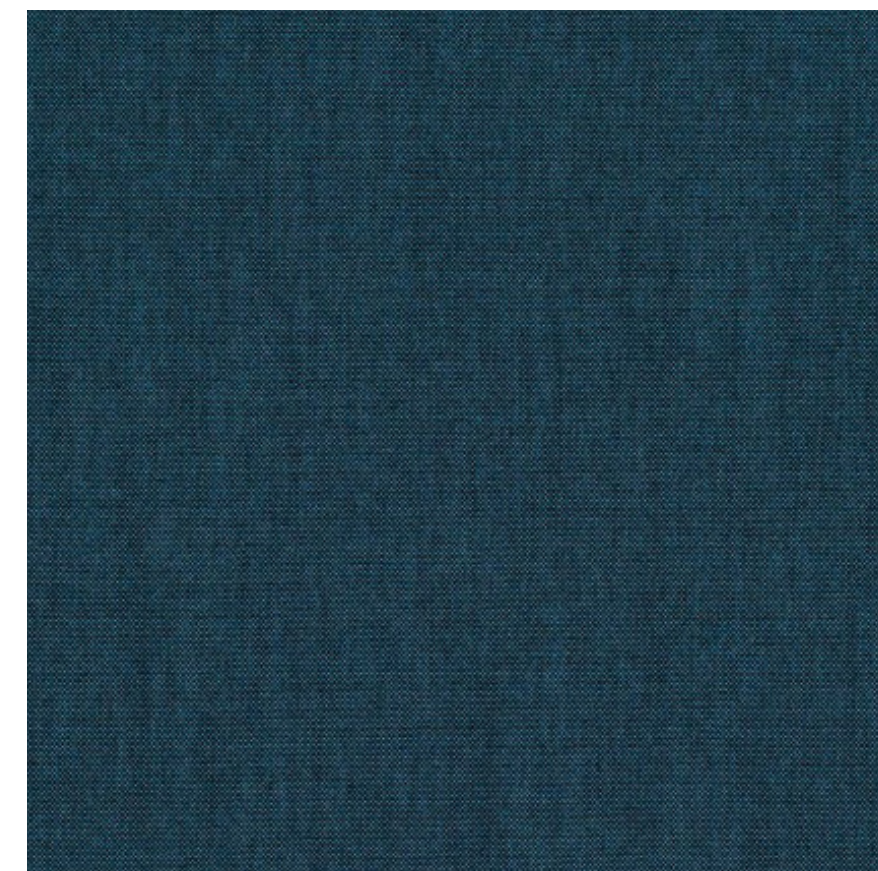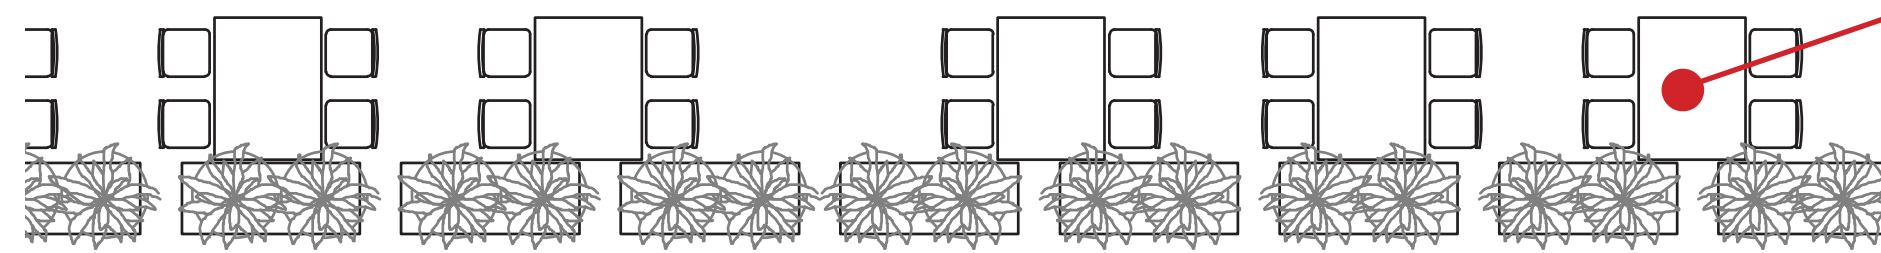

SOL DESIGN STUDIO  
1730 EAST 7TH AVENUE  
TAMPA, FLORIDA 33605  
T: 813.242.4257  
AA26002080



PROJECT: 18-12  
217 CENTRAL  
RESTAURANT RENNOVATION  
217 CENTRAL AVENUE  
ST PETERSBURG, FL 33701

TITLE:  
217 CENTRAL  
CONCEPT

DATE: 2018.06.28

SHEET NUMBER


ID1.2

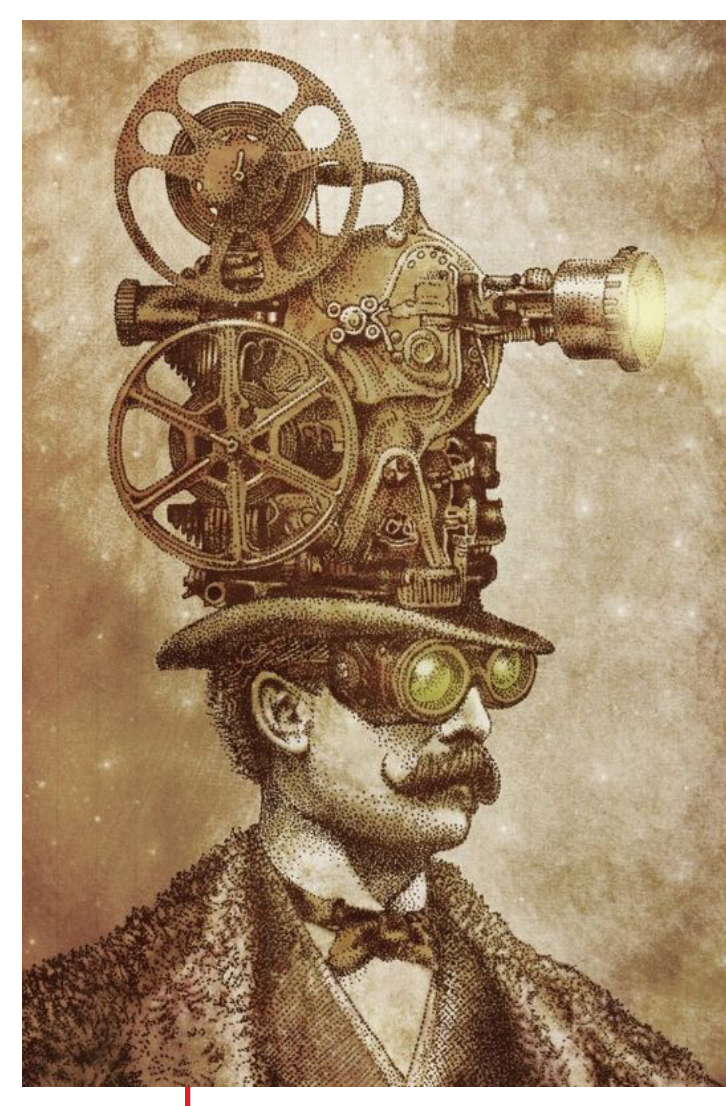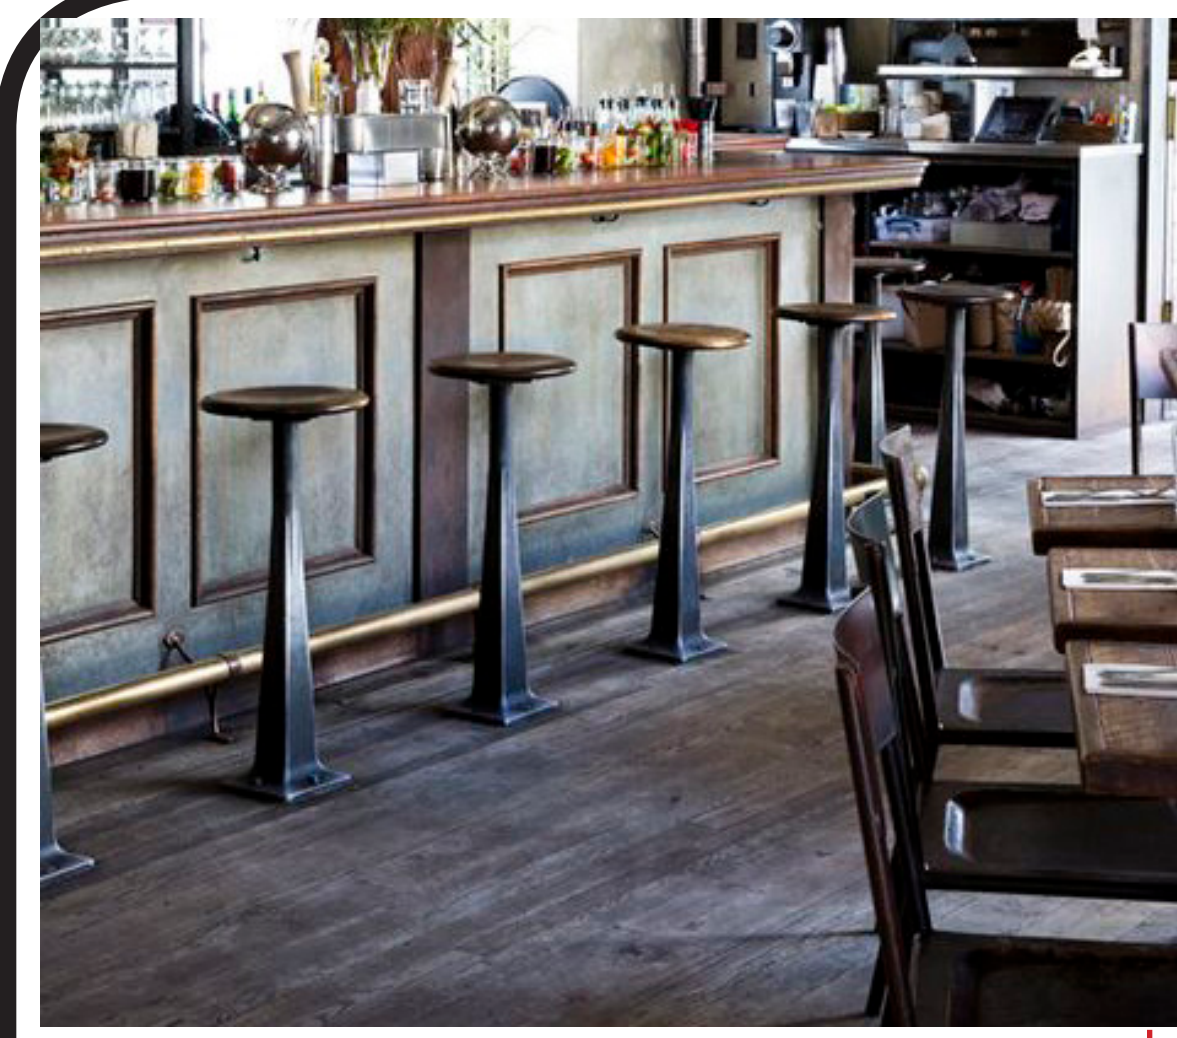



UPHOLSTERY FABRIC FOR BANQUETTES



GENERAL FLOORING

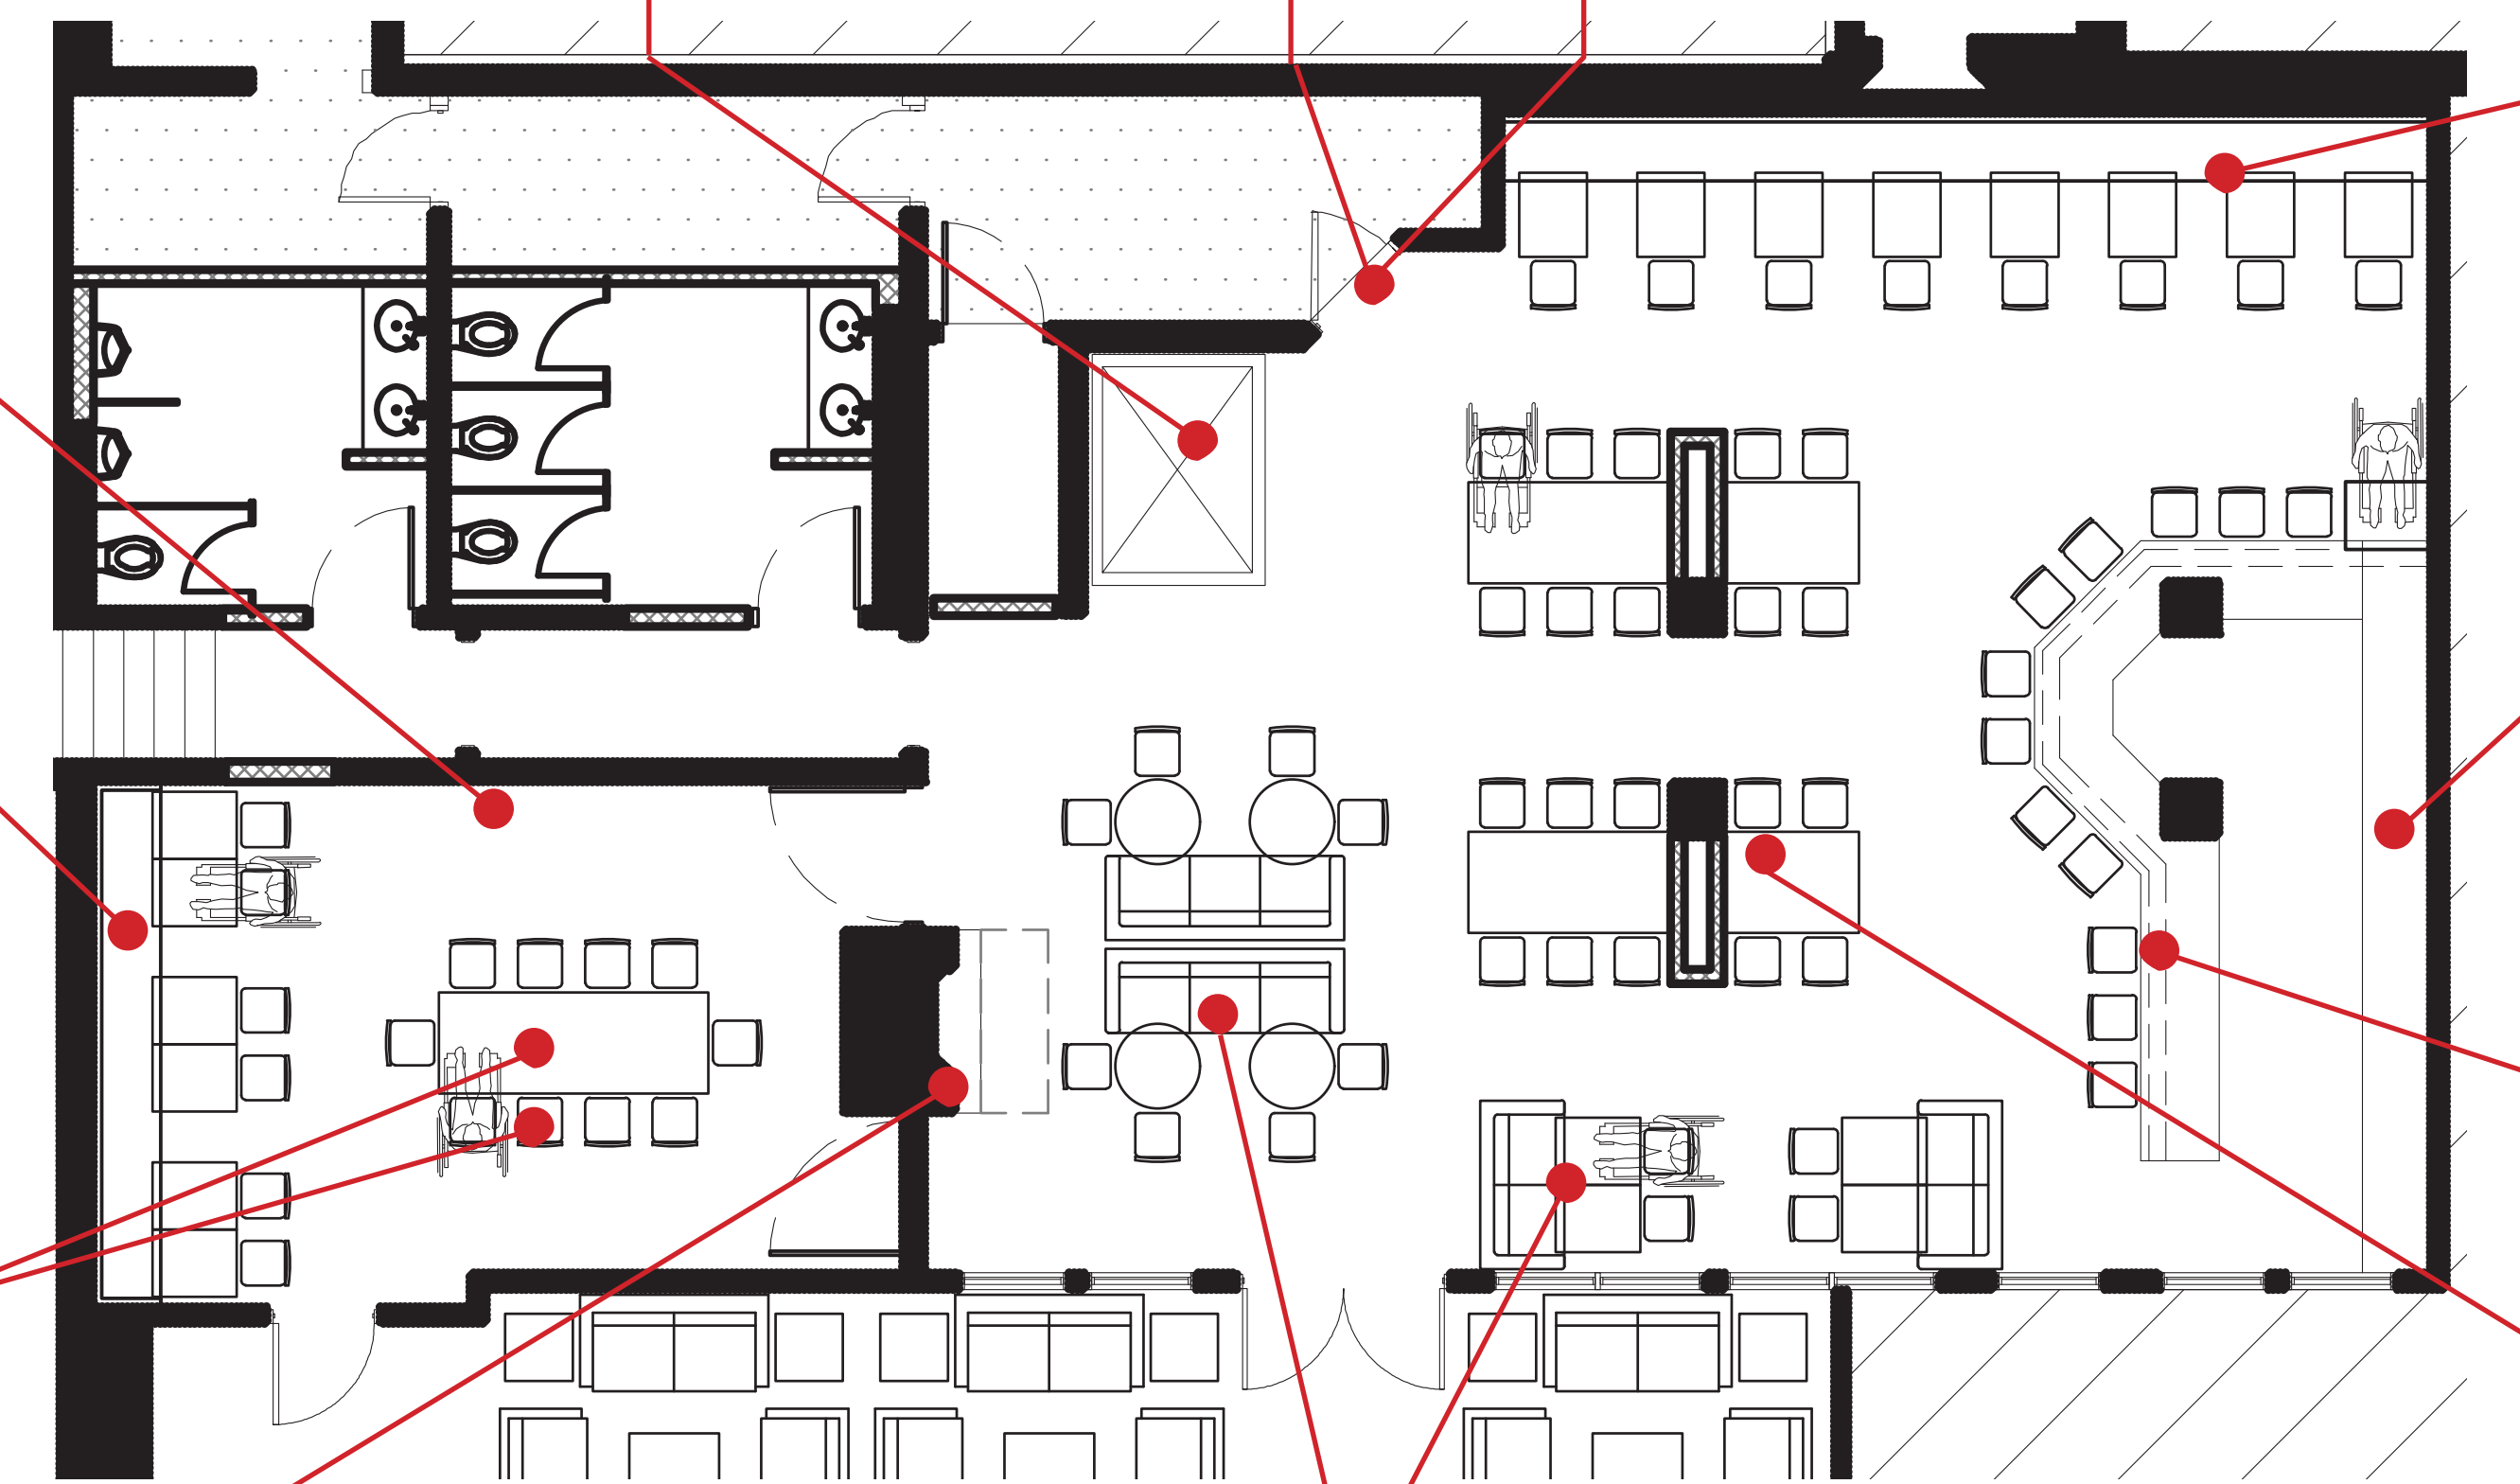

FLOOR PLAN - BACK BAR/PRIVATE ROOM  
217 CENTRAL

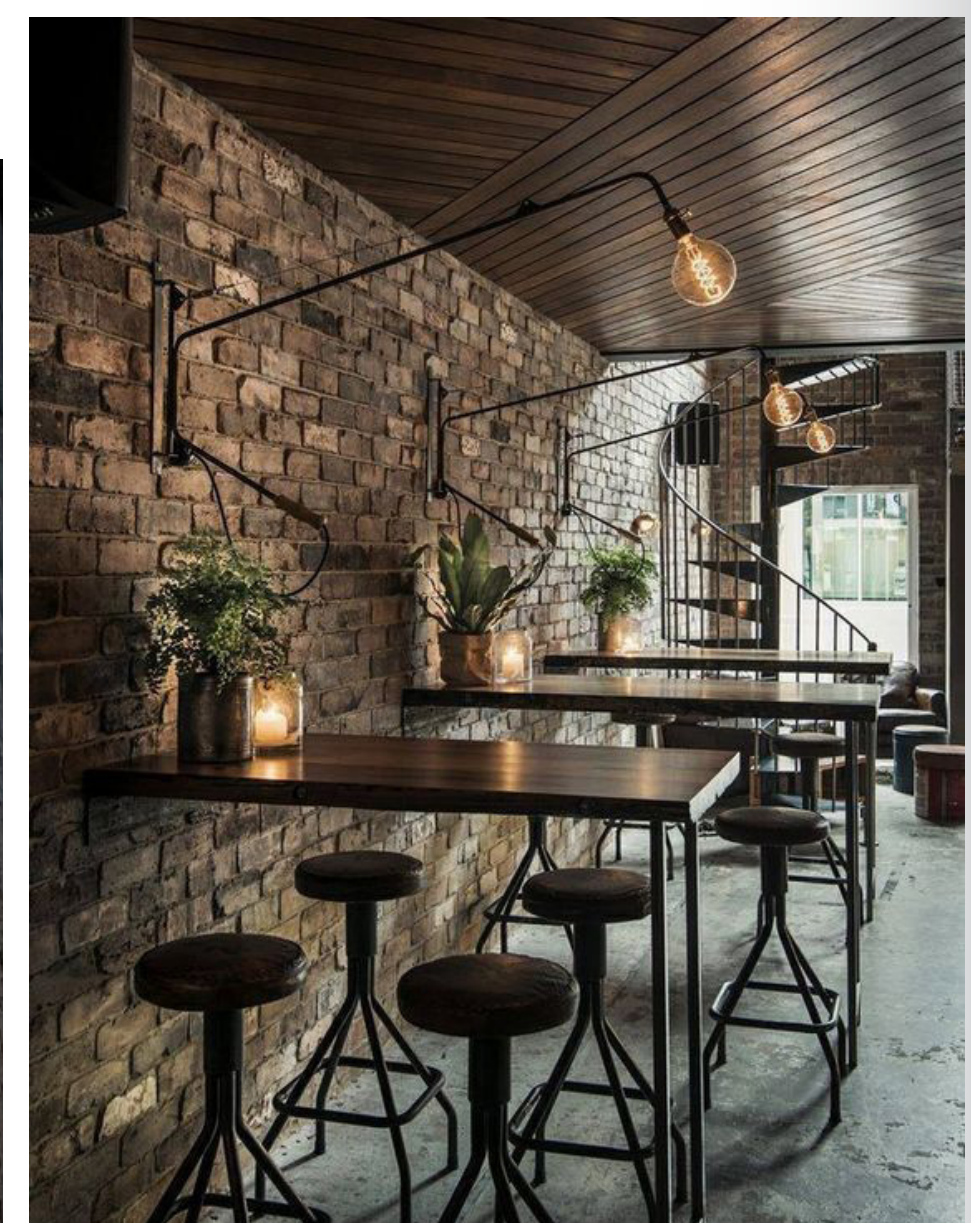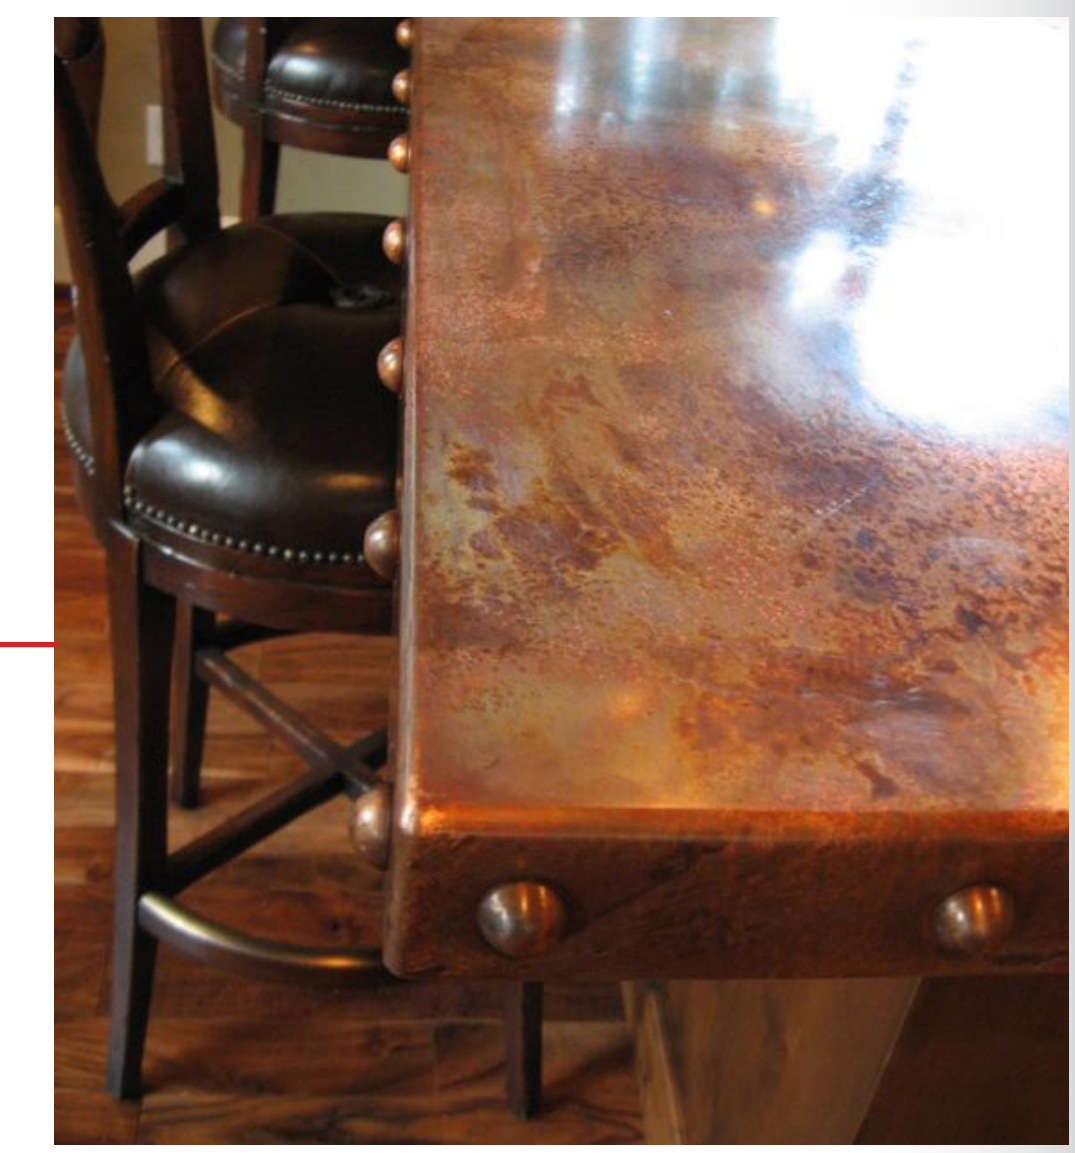

SOL DESIGN STUDIO  
1730 EAST 7TH AVENUE  
TAMPA, FLORIDA 33605  
T: 813.242.4267  
AAZ6002080



PROJECT: 18-12  
217 CENTRAL  
RESTAURANT RENNOVATION  
217 CENTRAL AVENUE  
ST PETERSBURG, FL 33701

TITLE:  
217 CENTRAL  
CONCEPT

DATE: 2018.08.21

SHEET NUMBER

ID1.3

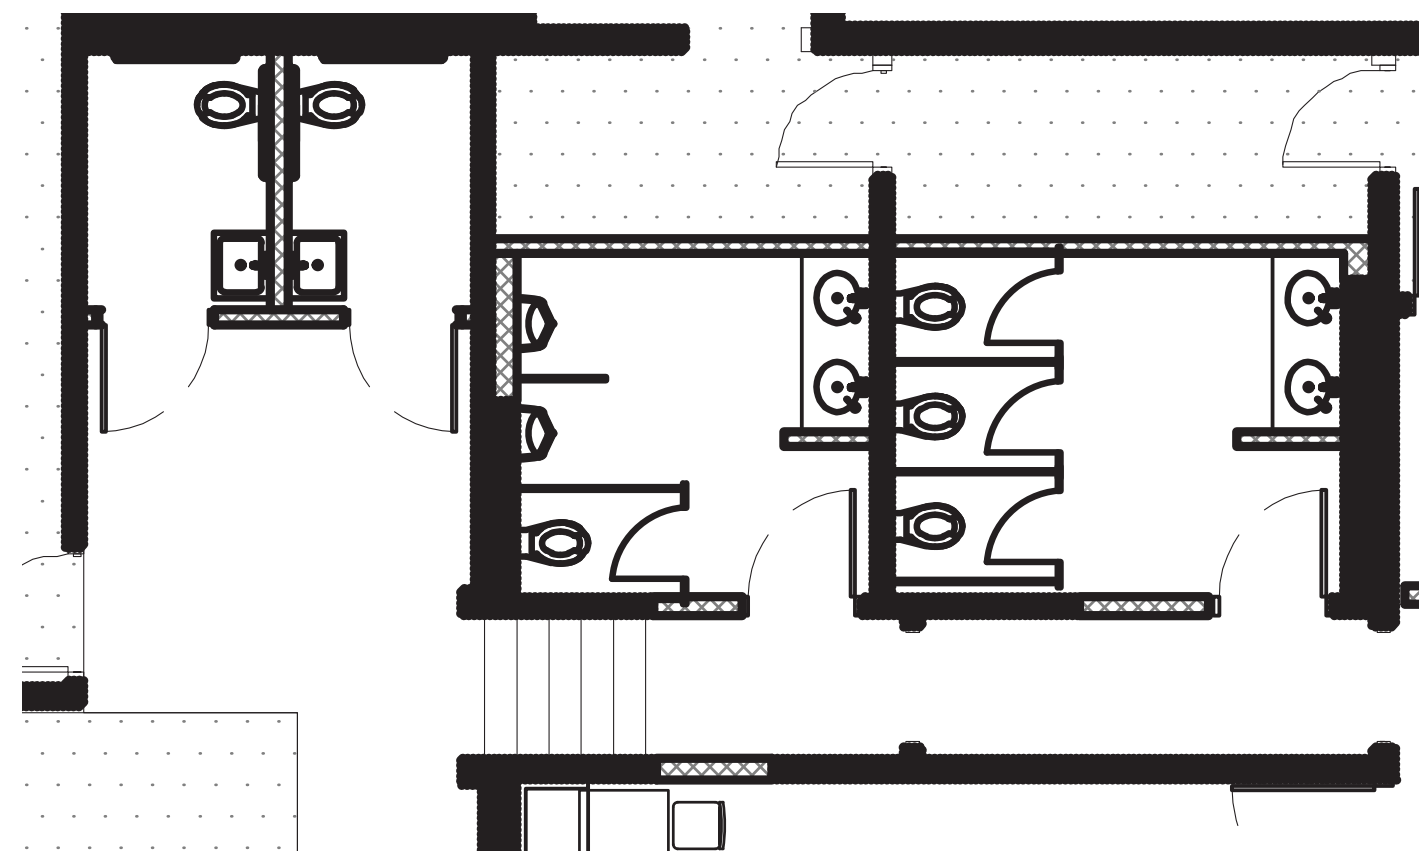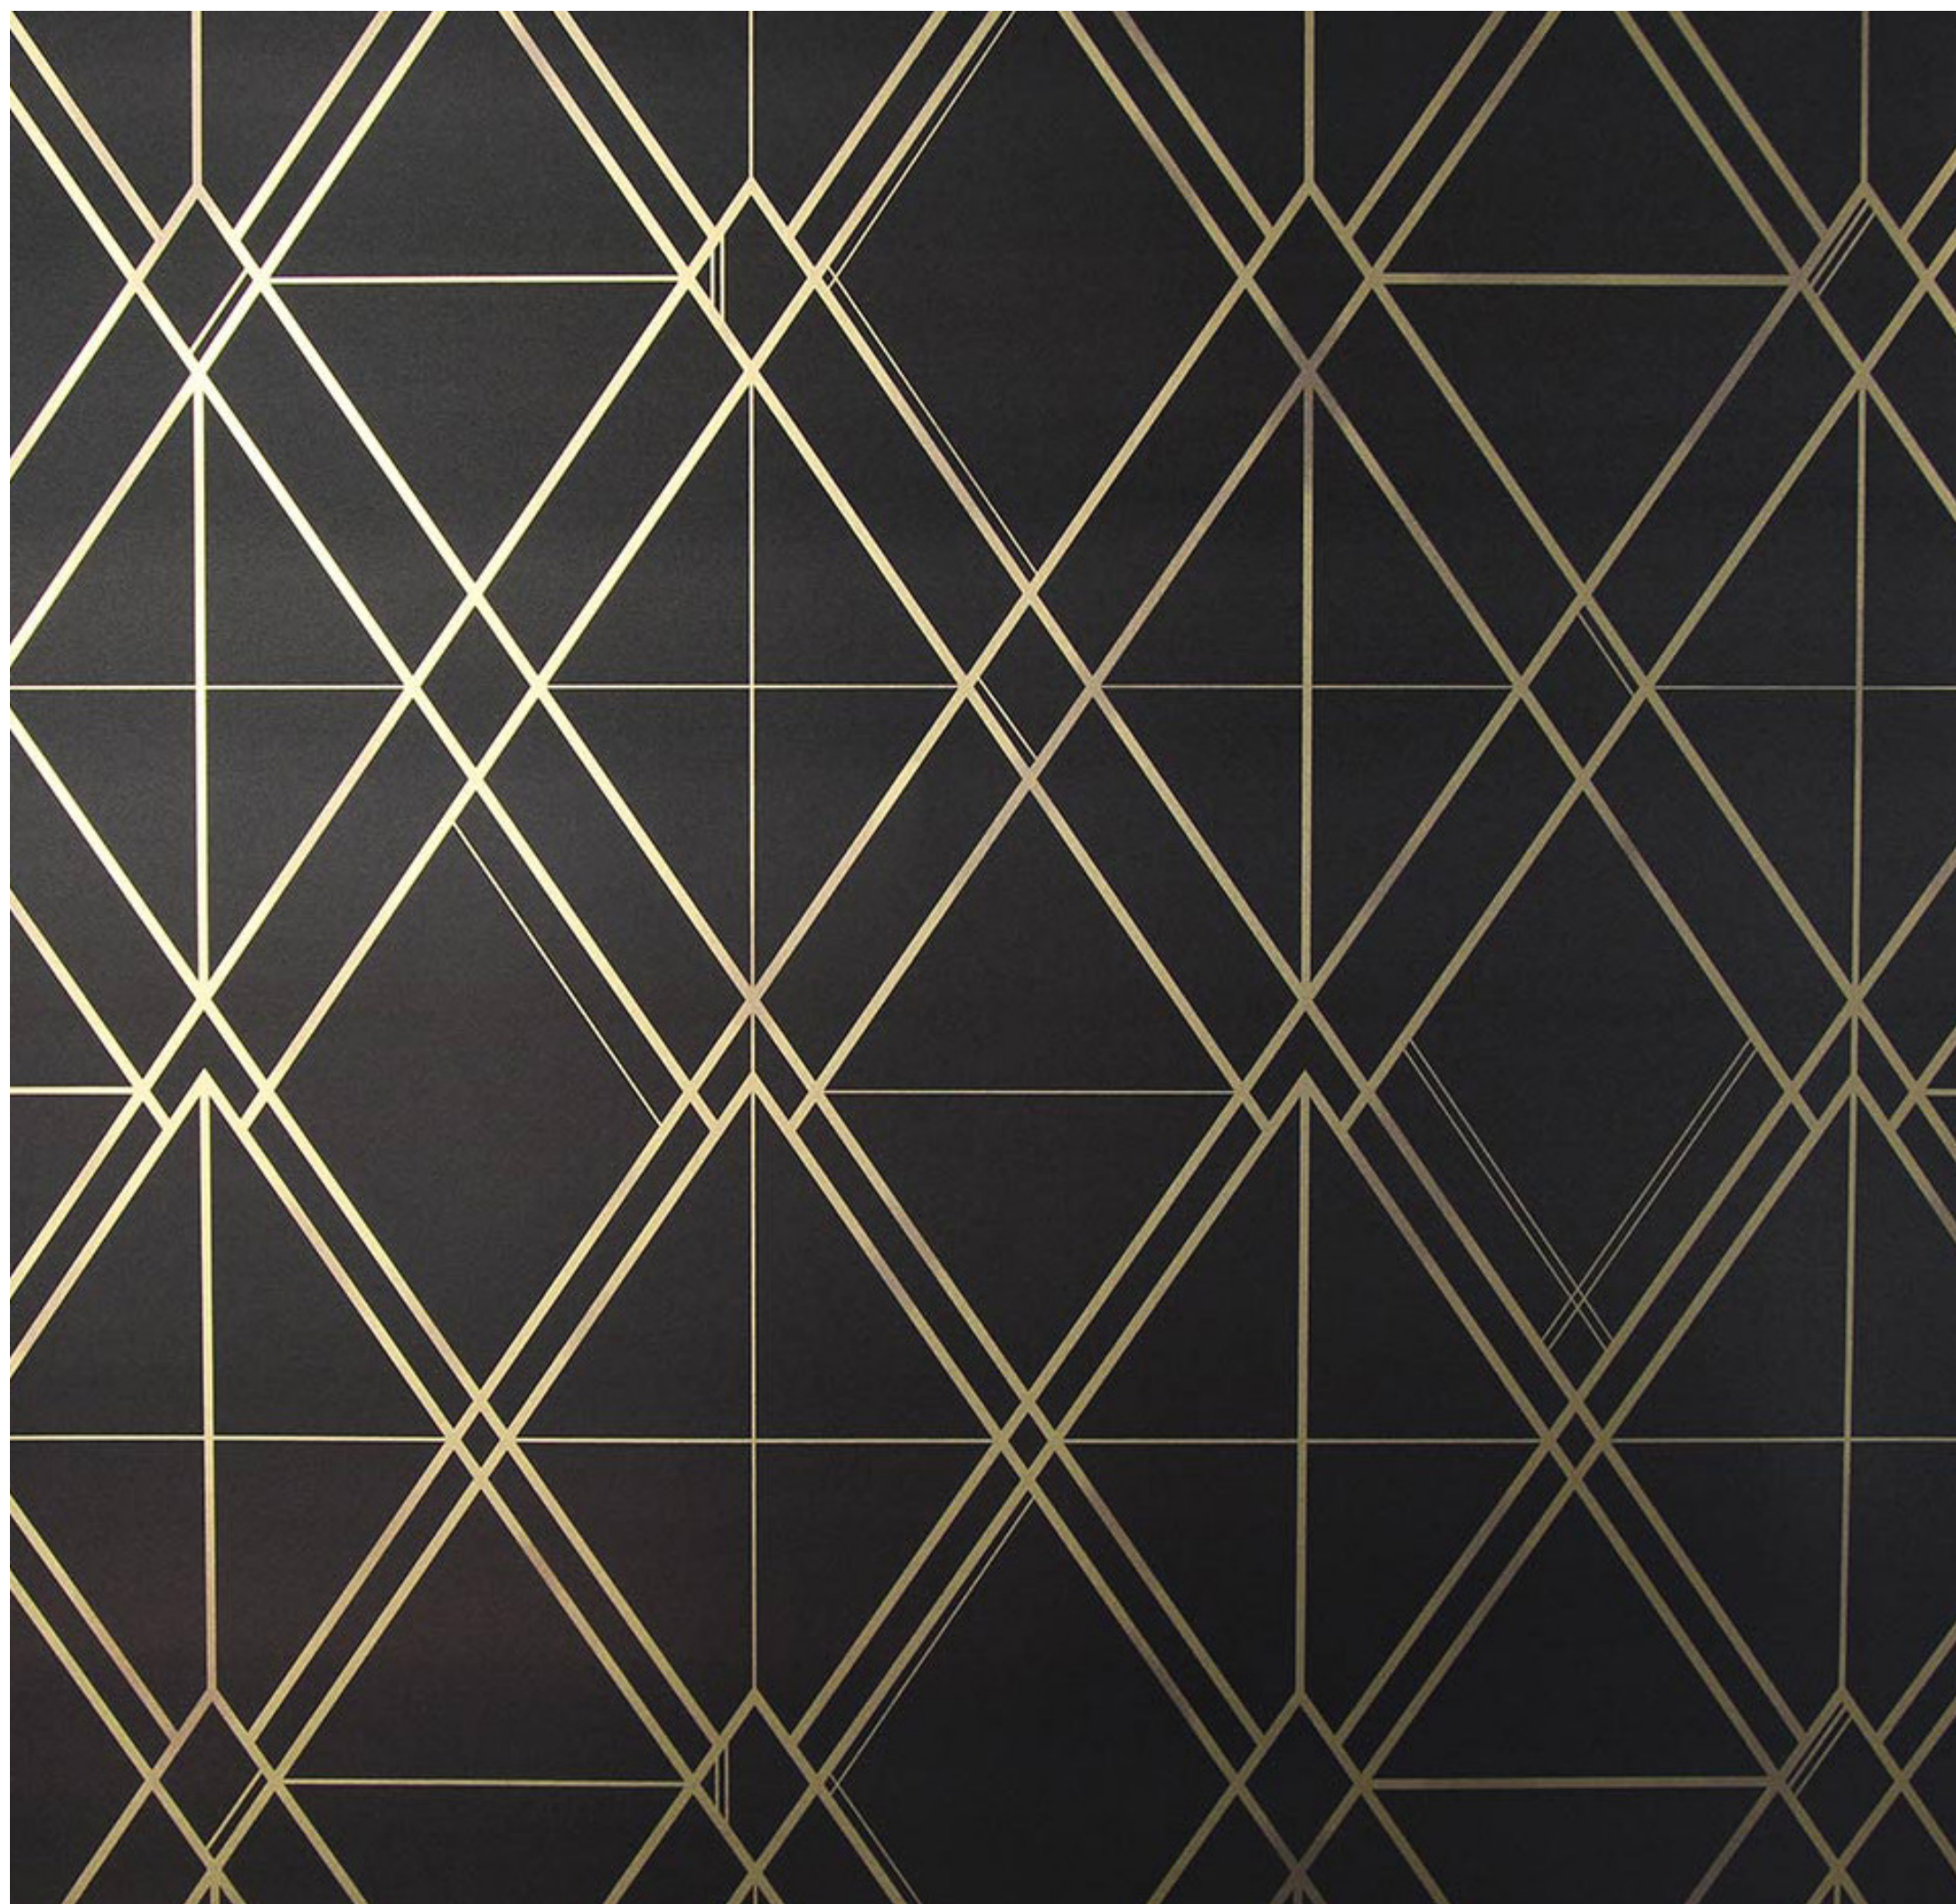

FLOOR PLAN - RESTROOMS  
217 CENTRAL



SOL DESIGN STUDIO  
1730 EAST 7TH AVENUE  
TAMPA, FLORIDA 33605  
T: 813.242.4257  
AA26002080

PROJECT: 18-12  
217 CENTRAL  
RESTAURANT RENNOVATION  
217 CENTRAL AVENUE  
ST PETERSBURG, FL 33701

TITLE:  
217 CENTRAL  
CONCEPT

DATE: 2018.08.21

SHEET NUMBER

ID1.4