



**MLSE**  
**50 Bay Street, Toronto ON**  
**Scotiabank Arena - Exterior Signage Program - 40 Bay Street - Phase 1**  
**Issued For Master Plan Application: May 31, 2018**




Kramer  
Design  
Associates  
Tel: 416.921.1078  
Fax: 416.921.9934  
[www.kramer-design.com](http://www.kramer-design.com)

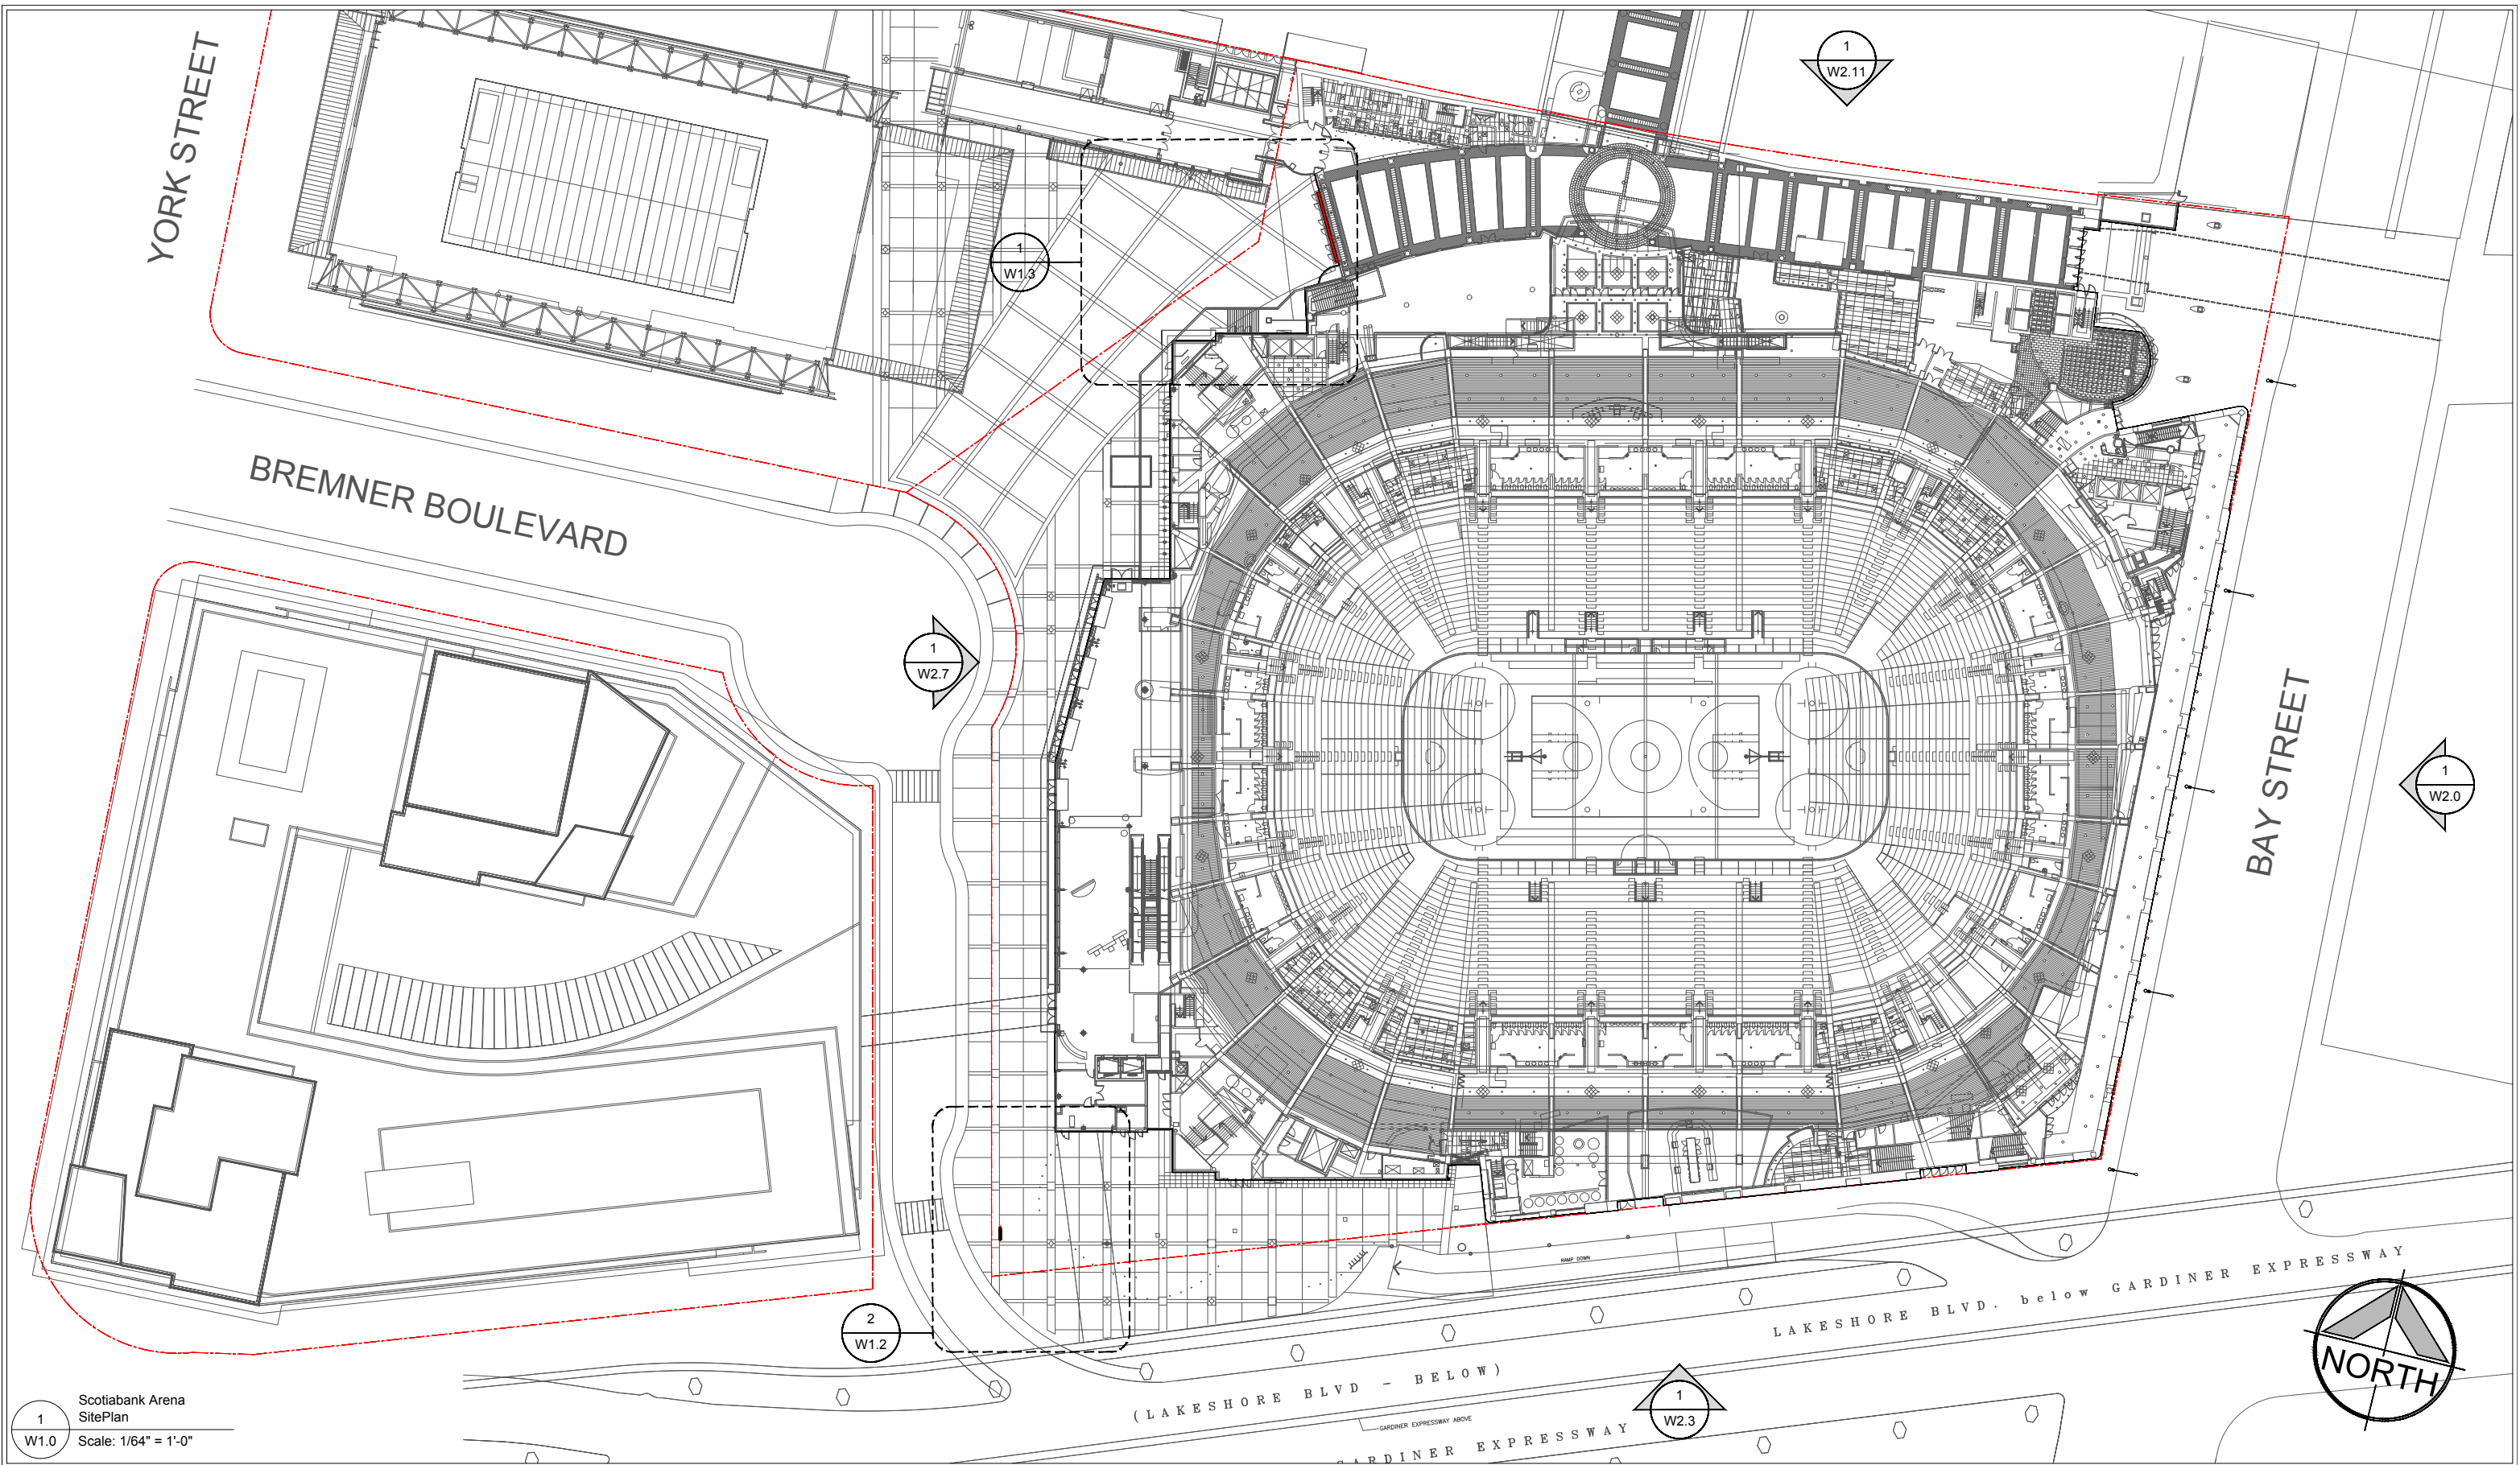

1  
W1.0 Scotiabank Arena Site Plan  
Scale: 1/64" = 1'-0"


 <b>Kramer Design Associates</b> Tel: 416.921.1078 Fax: 416.921.9934 www.kramer-design.com	<b>CLIENT</b> MLSE 50 Bay Street Toronto, ON	<b>PROJECT</b> Scotiabank Arena Exterior Signage Program 40 Bay Street - Phase 1	<b>DATE</b> Master Plan Application - Revised May 31, 2018	<b>TITLE</b> Scotiabank Arena Site Plan	<b>DWG No</b> W1.0
	<small>These documents are not to be scaled. The design and documents remain the property of KDA and are protected by law. They may not be altered, issued, or reproduced without expressed written consent from KDA. All documents to be returned to KDA at completion of work. Contractor to site verify all details and dimensions and report any and all discrepancies to KDA before commencing with that related portion of the work. Only signed, sealed and stamped documents are to be used for construction purposes.</small>			<b>APPROVAL</b>	

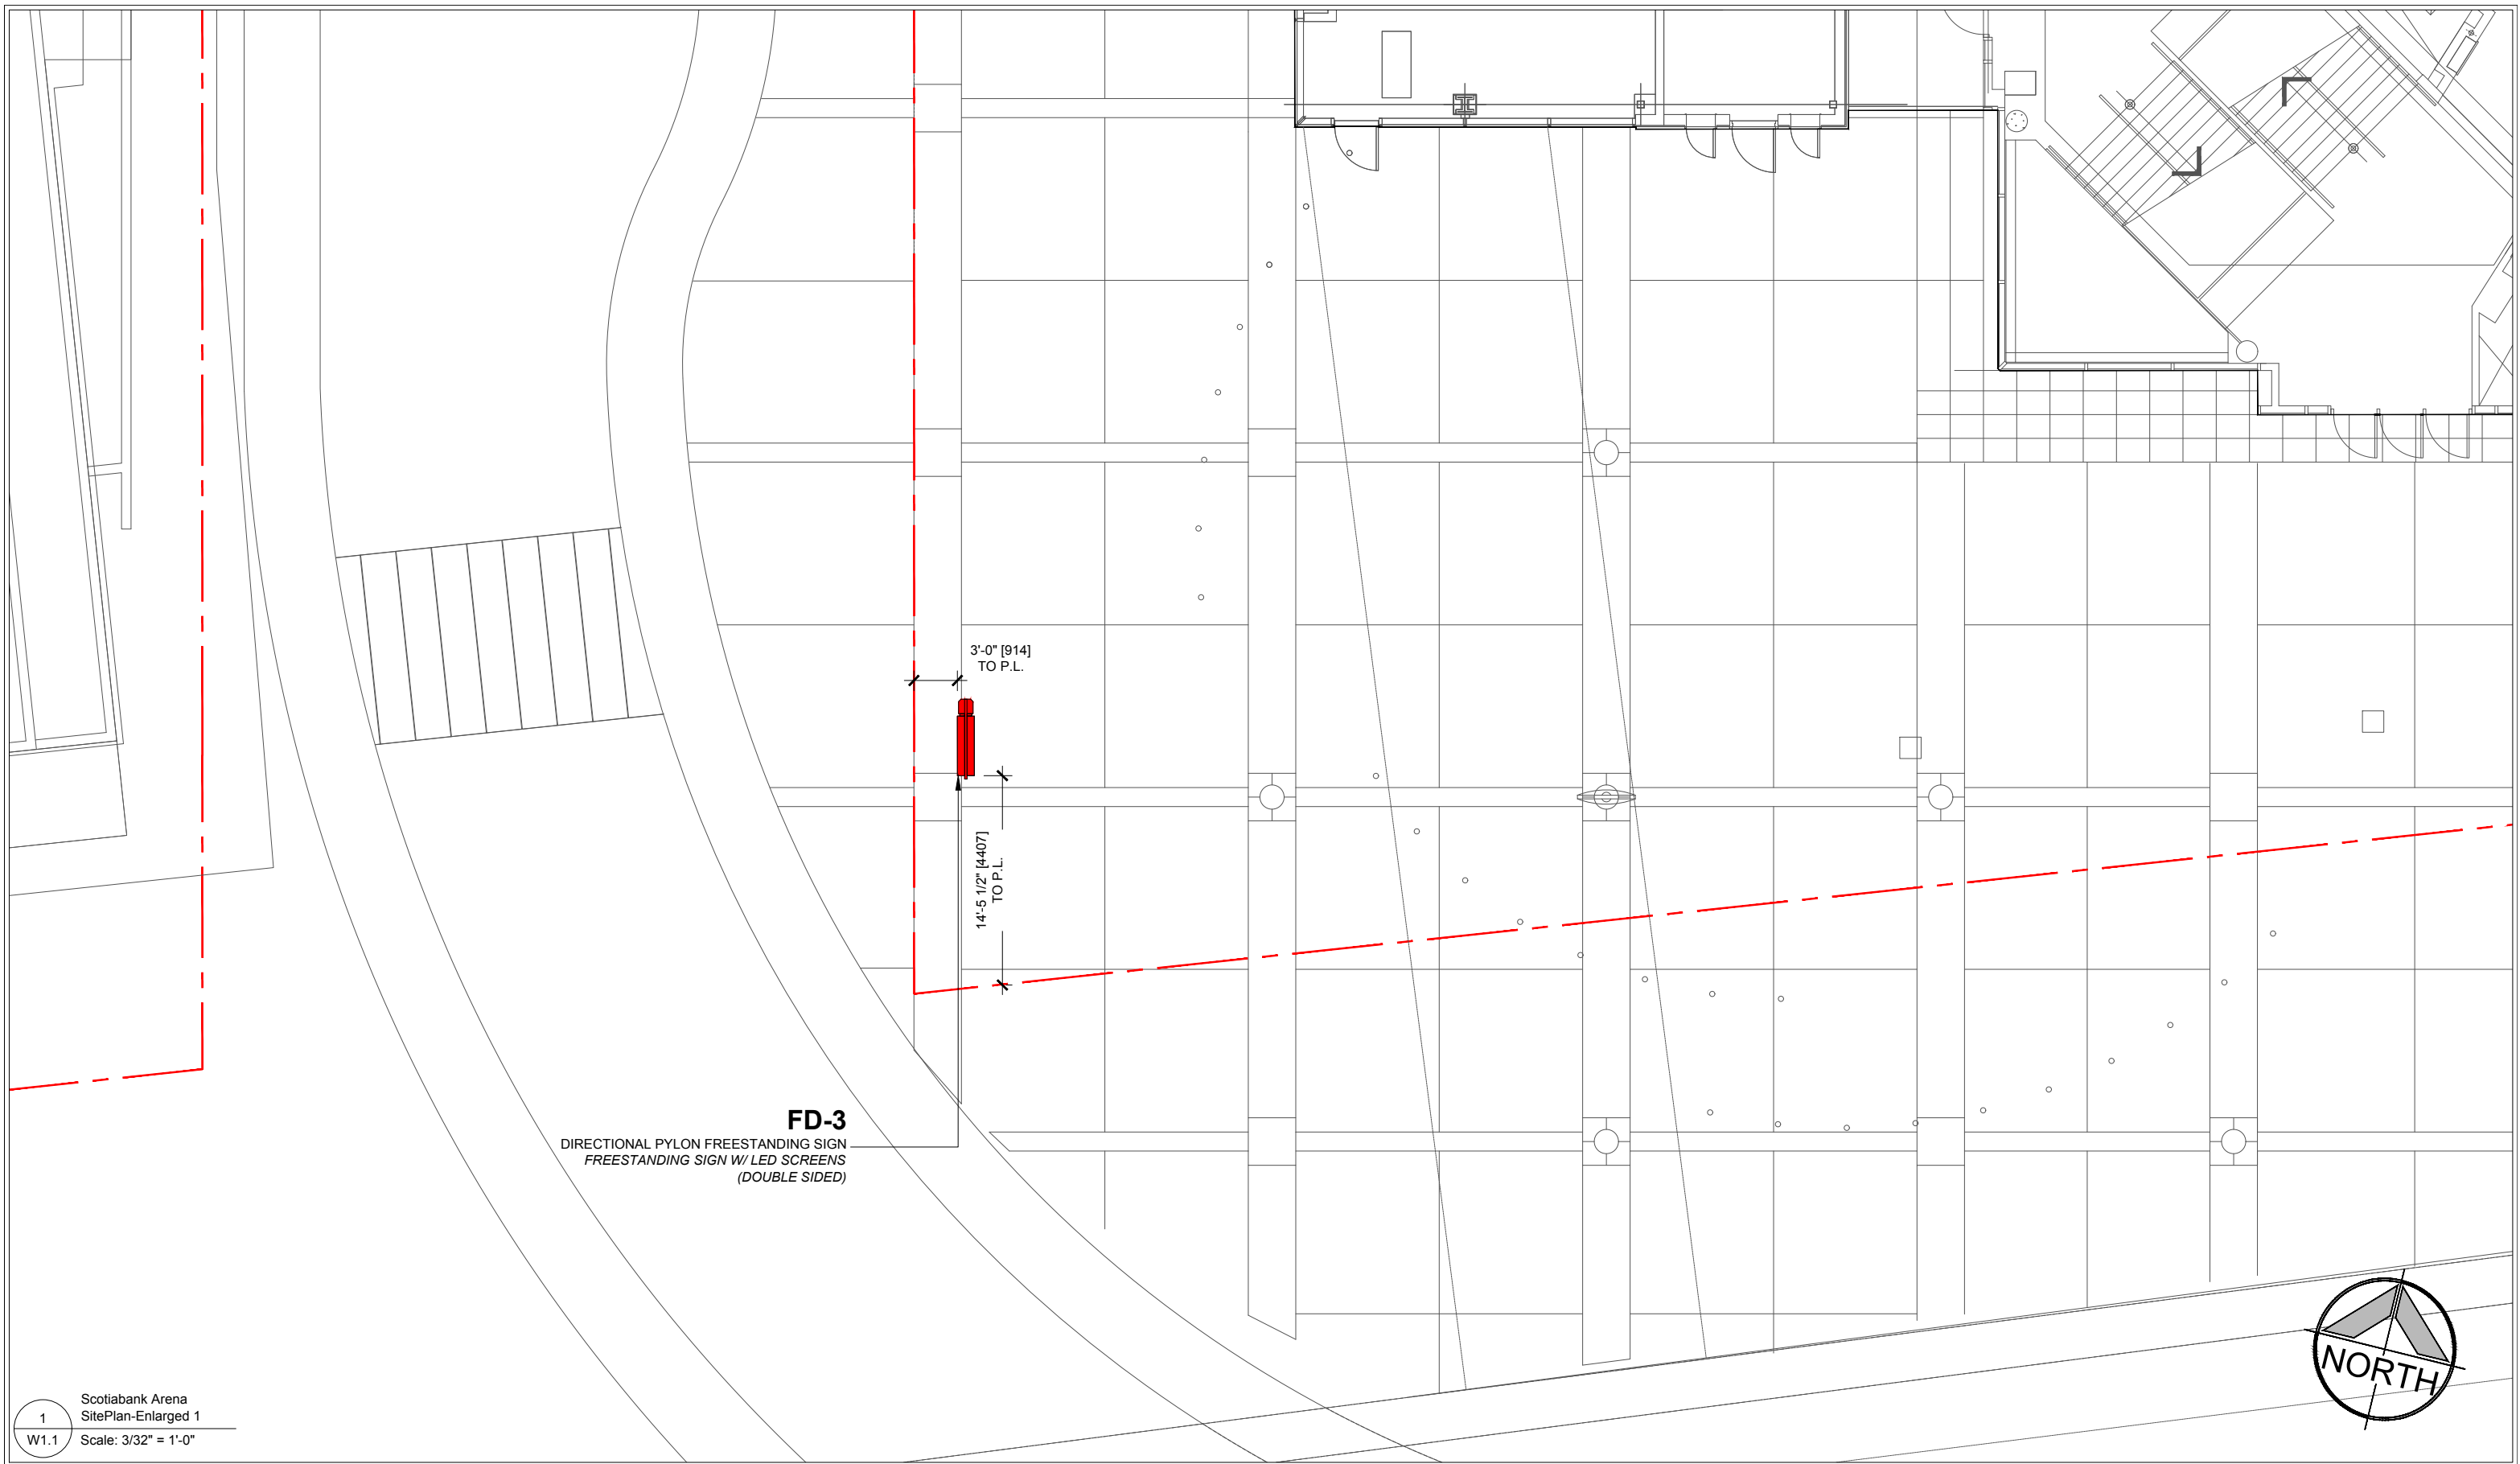


**FD-3**  
 DIRECTIONAL PYLON FREESTANDING SIGN  
 FREESTANDING SIGN W/ LED SCREENS  
 (DOUBLE SIDED)

3'-0" [914]  
 TO P.L.

14'-5 1/2" [4407]  
 TO P.L.

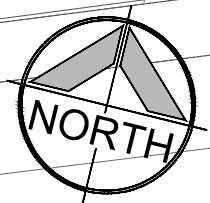


1  
 W1.1  
 Scotiabank Arena  
 SitePlan-Enlarged 1  
 Scale: 3/32" = 1'-0"


 <b>Kramer Design Associates</b> Tel: 416.921.1078 Design Fax: 416.921.9934 www.kramer-design.com	<b>CLIENT</b> MLSE 50 Bay Street Toronto, ON	<b>PROJECT</b> Scotiabank Arena Exterior Signage Program 40 Bay Street - Phase 1	<b>DATE</b> Master Plan Application - Revised May 31, 2018	<b>TITLE</b> Scotiabank Arena Site Plan - Enlarged 1	<b>DWG No</b> W1.1
	<b>APPROVAL</b>				


These documents are not to be scaled. The design and documents remain the property of KDA and are protected by law. They may not be altered, issued, or reproduced without expressed written consent from KDA. All documents to be returned to KDA at completion of work. Contractor to site verify all details and dimensions and report any and all discrepancies to KDA before commencing with that related portion of the work. Only signed, sealed and stamped documents are to be used for construction purposes.




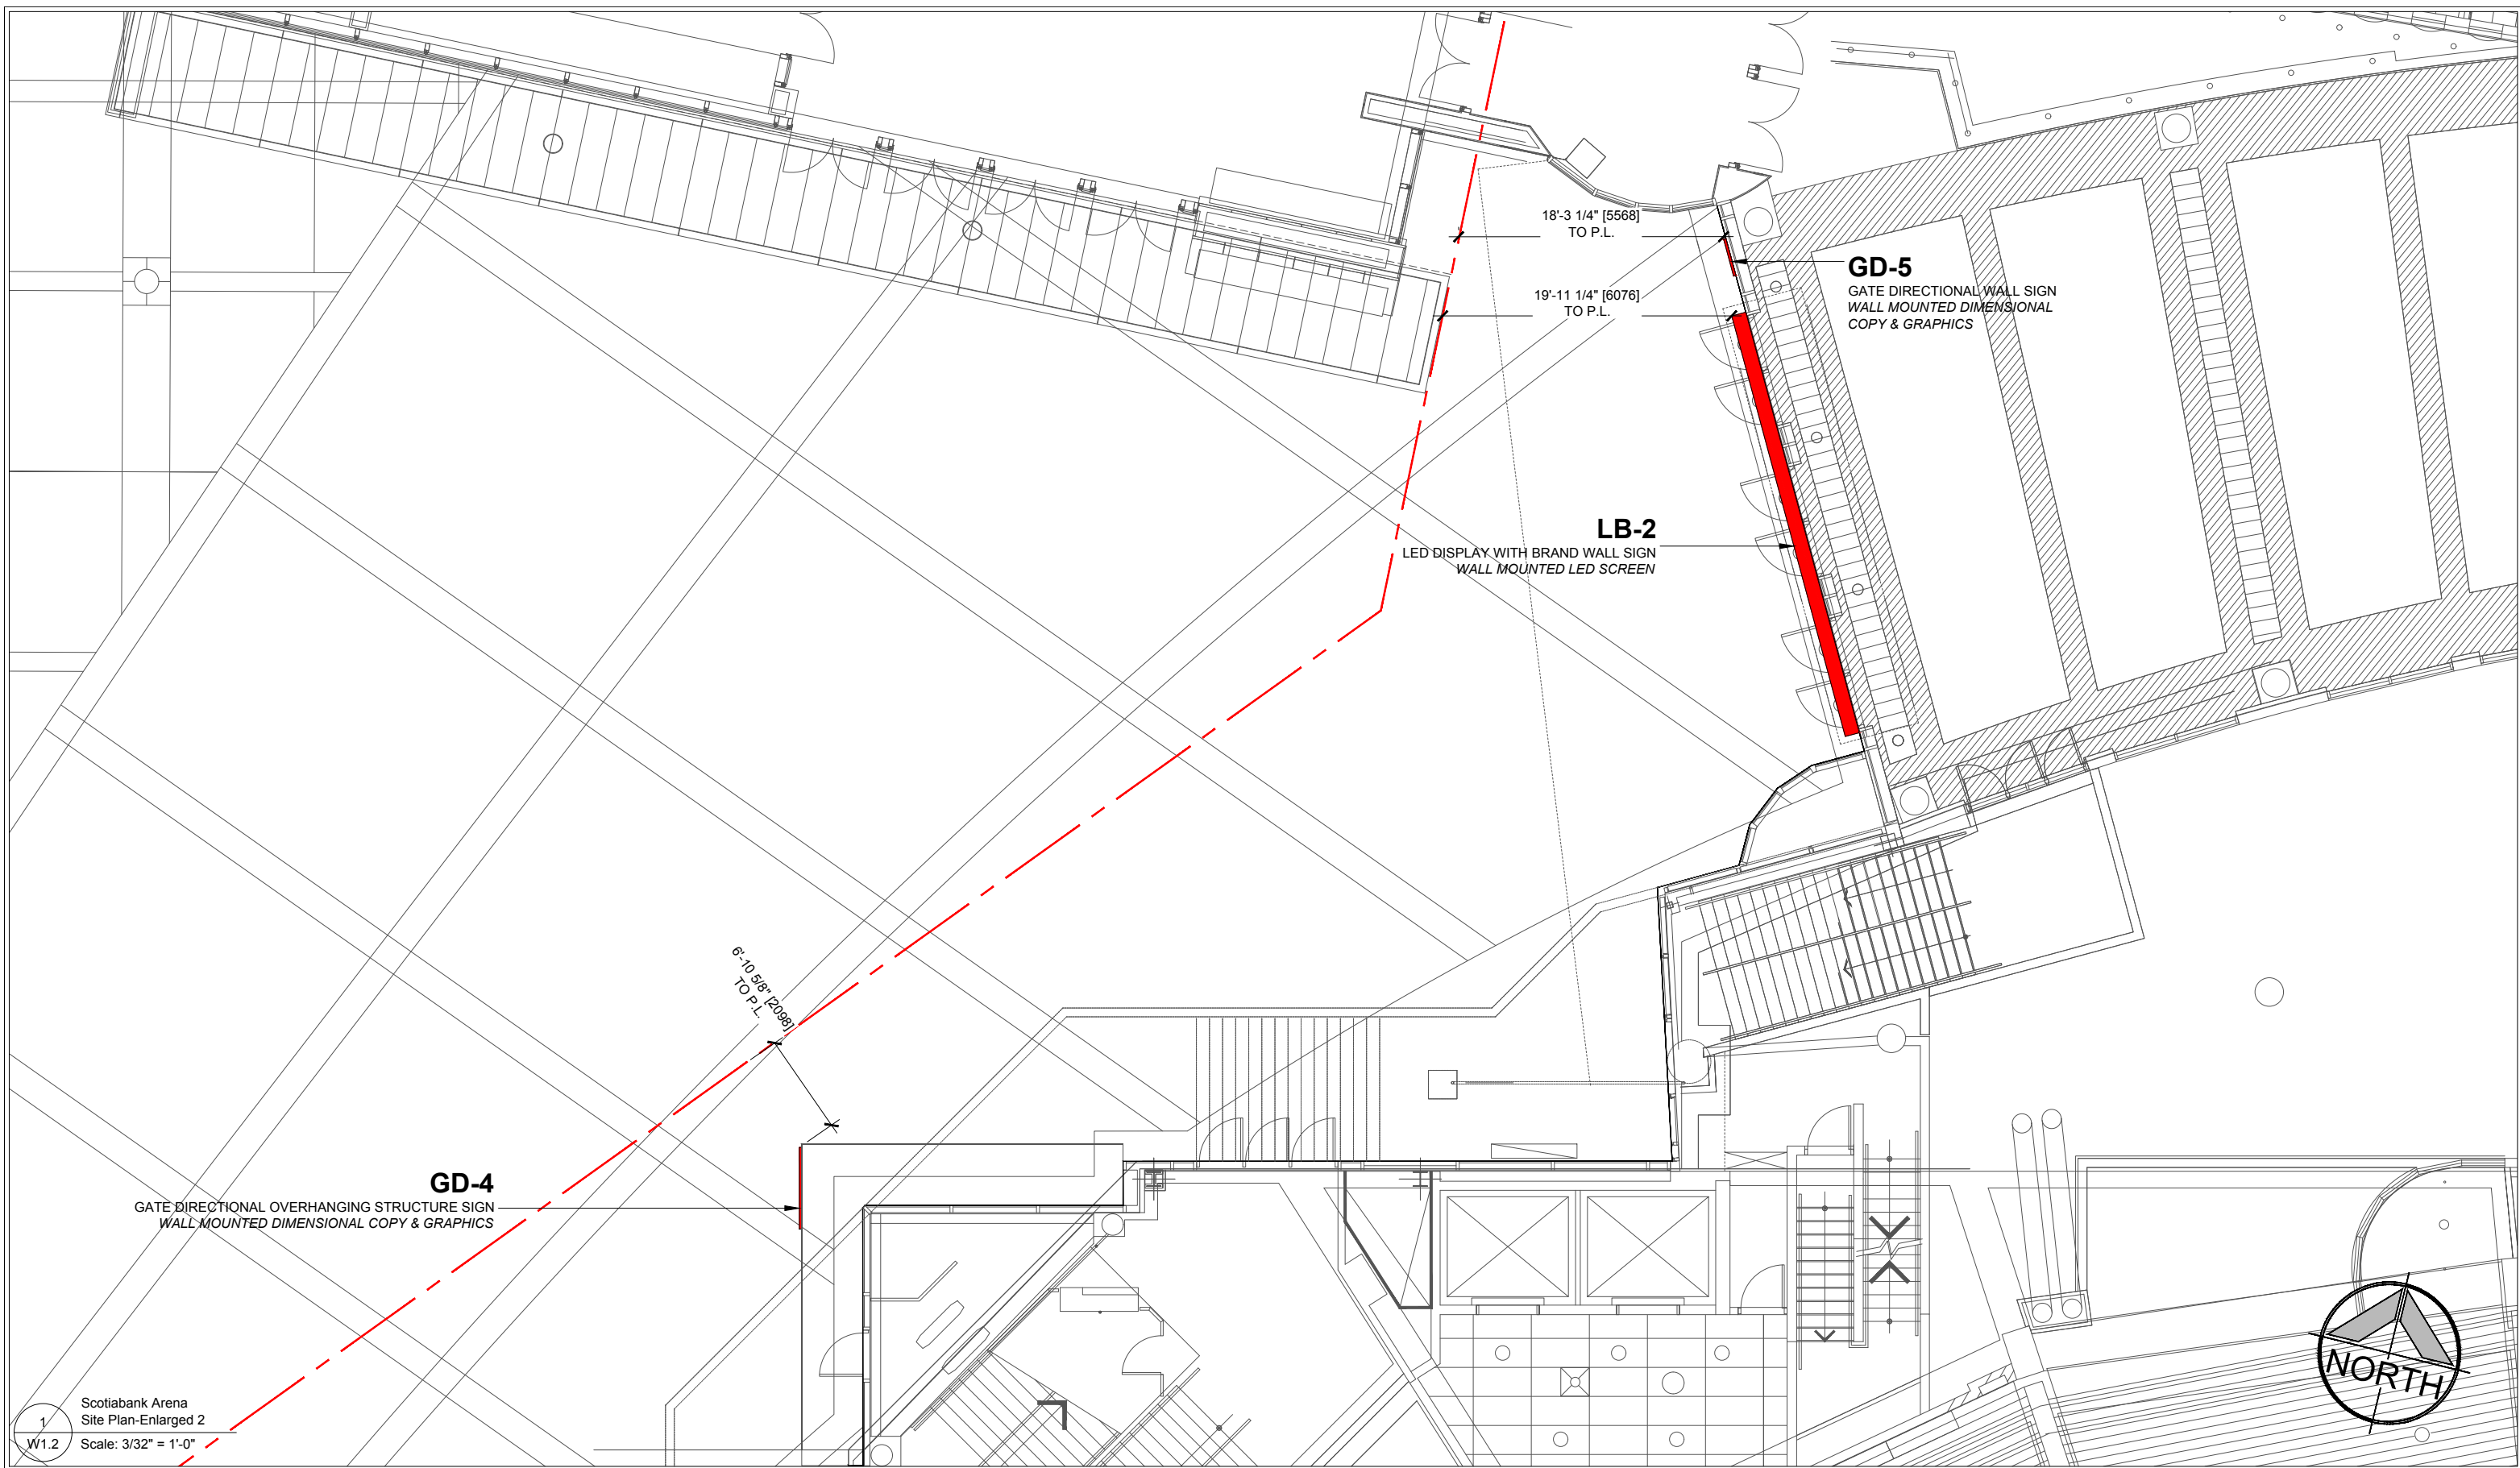


1  
W1.2  
Scotiabank Arena  
Site Plan-Enlarged 2  
Scale: 3/32" = 1'-0"

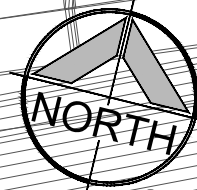


 <b>Kramer Design Associates</b> Tel: 416.921.1078 Fax: 416.921.9934 www.kramer-design.com	<b>CLIENT</b> MLSE 50 Bay Street Toronto, ON	<b>PROJECT</b> Scotiabank Arena Exterior Signage Program 40 Bay Street - Phase 1	<b>DATE</b> Master Plan Application - Revised May 31, 2018	<b>TITLE</b> Scotiabank Arena Site Plan - Enlarged 2	<b>DWG No</b> W1.2
	<small>These documents are not to be scaled. The design and documents remain the property of KDA and are protected by law. They may not be altered, issued, or reproduced without expressed written consent from KDA. All documents to be returned to KDA at completion of work. Contractor to site verify all details and dimensions and report any and all discrepancies to KDA before commencing with that related portion of the work. Only signed, sealed and stamped documents are to be used for construction purposes.</small>				<b>APPROVAL</b>

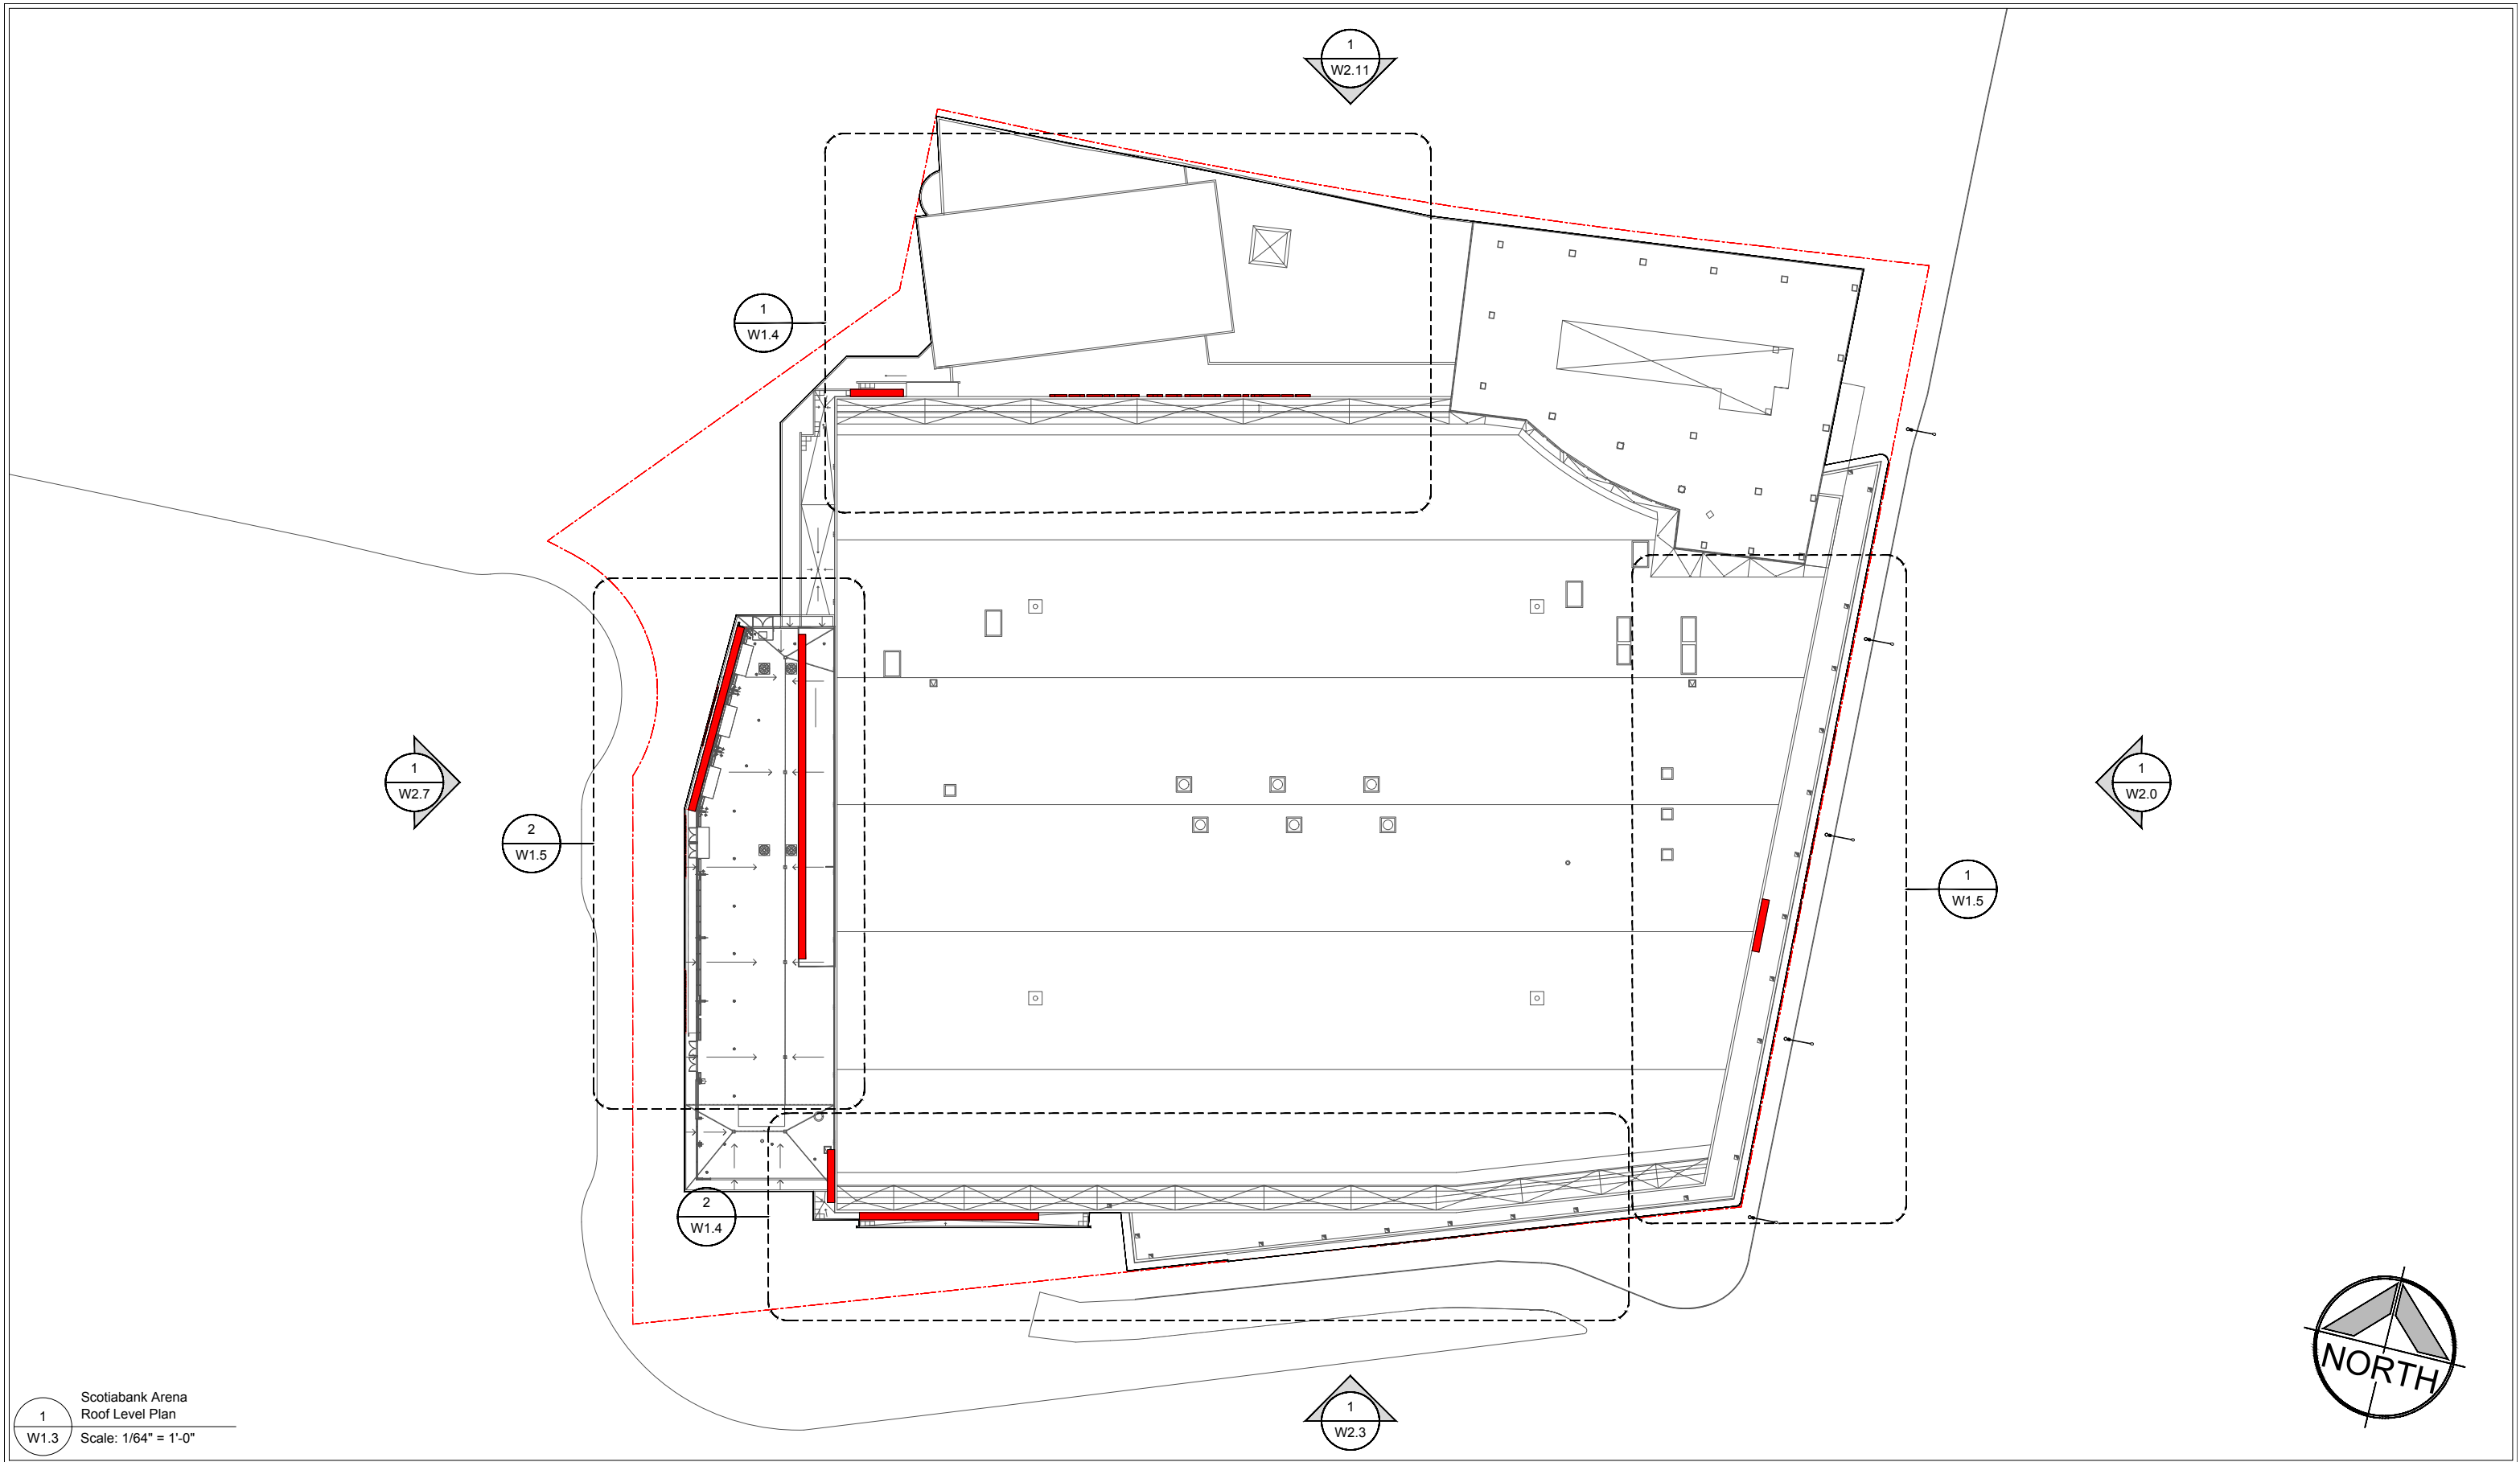


1  
W1.3 Scotiabank Arena  
Roof Level Plan  
Scale: 1/64" = 1'-0"


 <b>Kramer</b> Tel: 416.921.1078 <b>Design</b> Fax: 416.921.9934 <b>Associates</b> www.kramer-design.com	<b>CLIENT</b>	<b>MLSE</b> 50 Bay Street Toronto, ON	<b>PROJECT</b>	<b>Scotiabank Arena</b> Exterior Signage Program 40 Bay Street - Phase 1	<b>DATE</b>	Master Plan Application - Revised May 31, 2018	<b>TITLE</b>	Scotiabank Arena Roof Level Plan	<b>DWG No</b>
	<small>These documents are not to be scaled. The design and documents remain the property of KDA and are protected by law. They may not be altered, issued, or reproduced without expressed written consent from KDA. All documents to be returned to KDA at completion of work. Contractor to site verify all details and dimensions and report any and all discrepancies to KDA before commencing with that related portion of the work. Only signed, sealed and stamped documents are to be used for construction purposes.</small>								<b>APPROVAL</b>

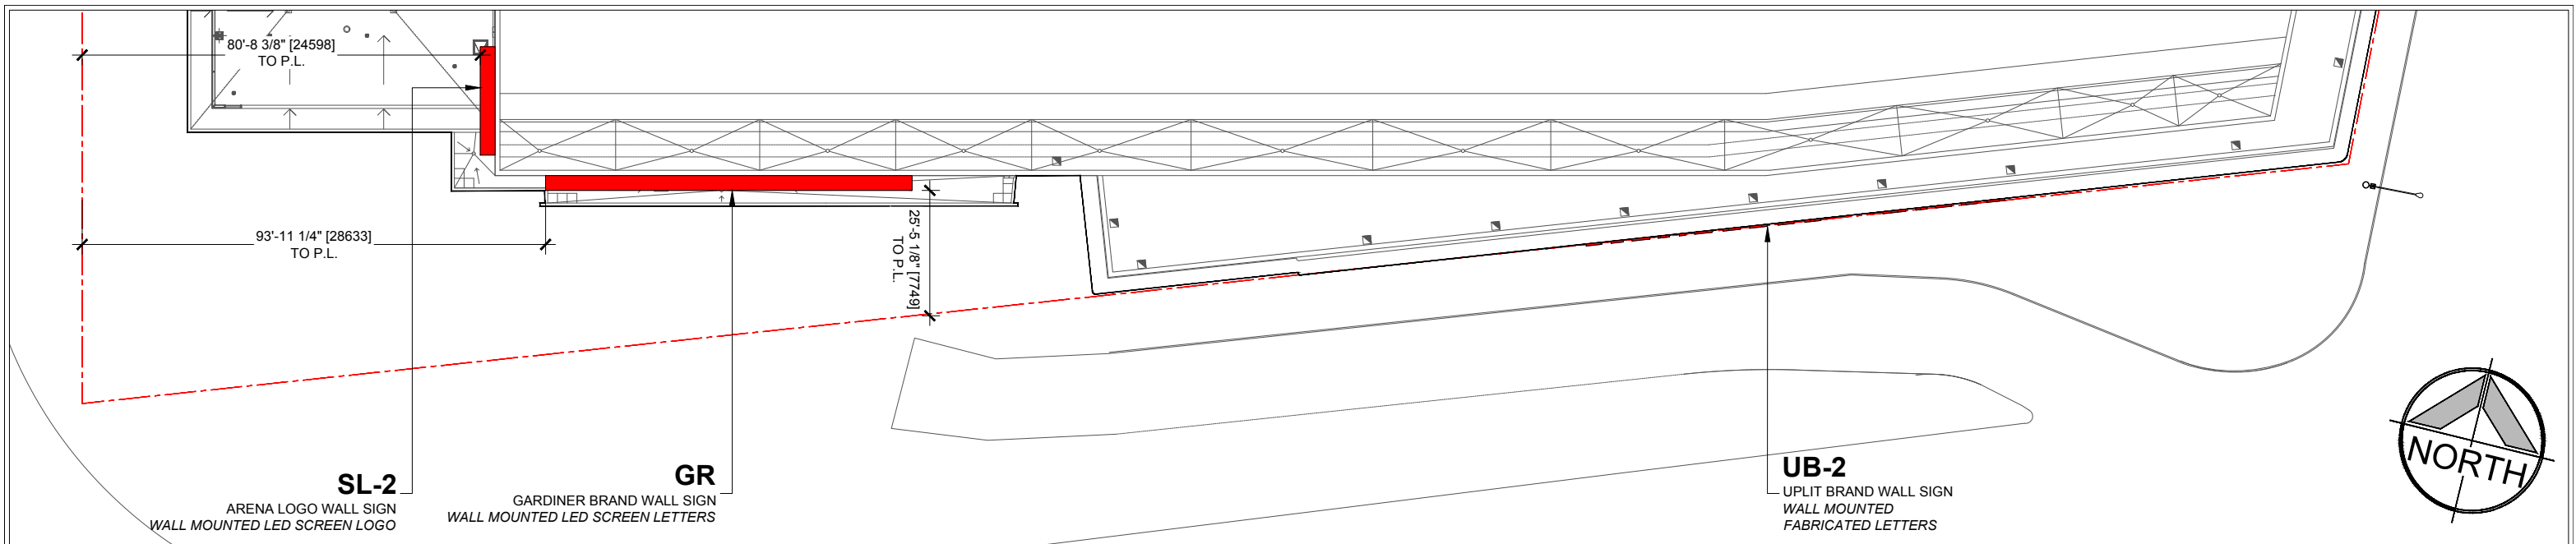


1  
 Scotiabank Arena  
 Roof Level Plan-Enlarged 1  
 W1.4 Scale: 1/32" = 1'-0"

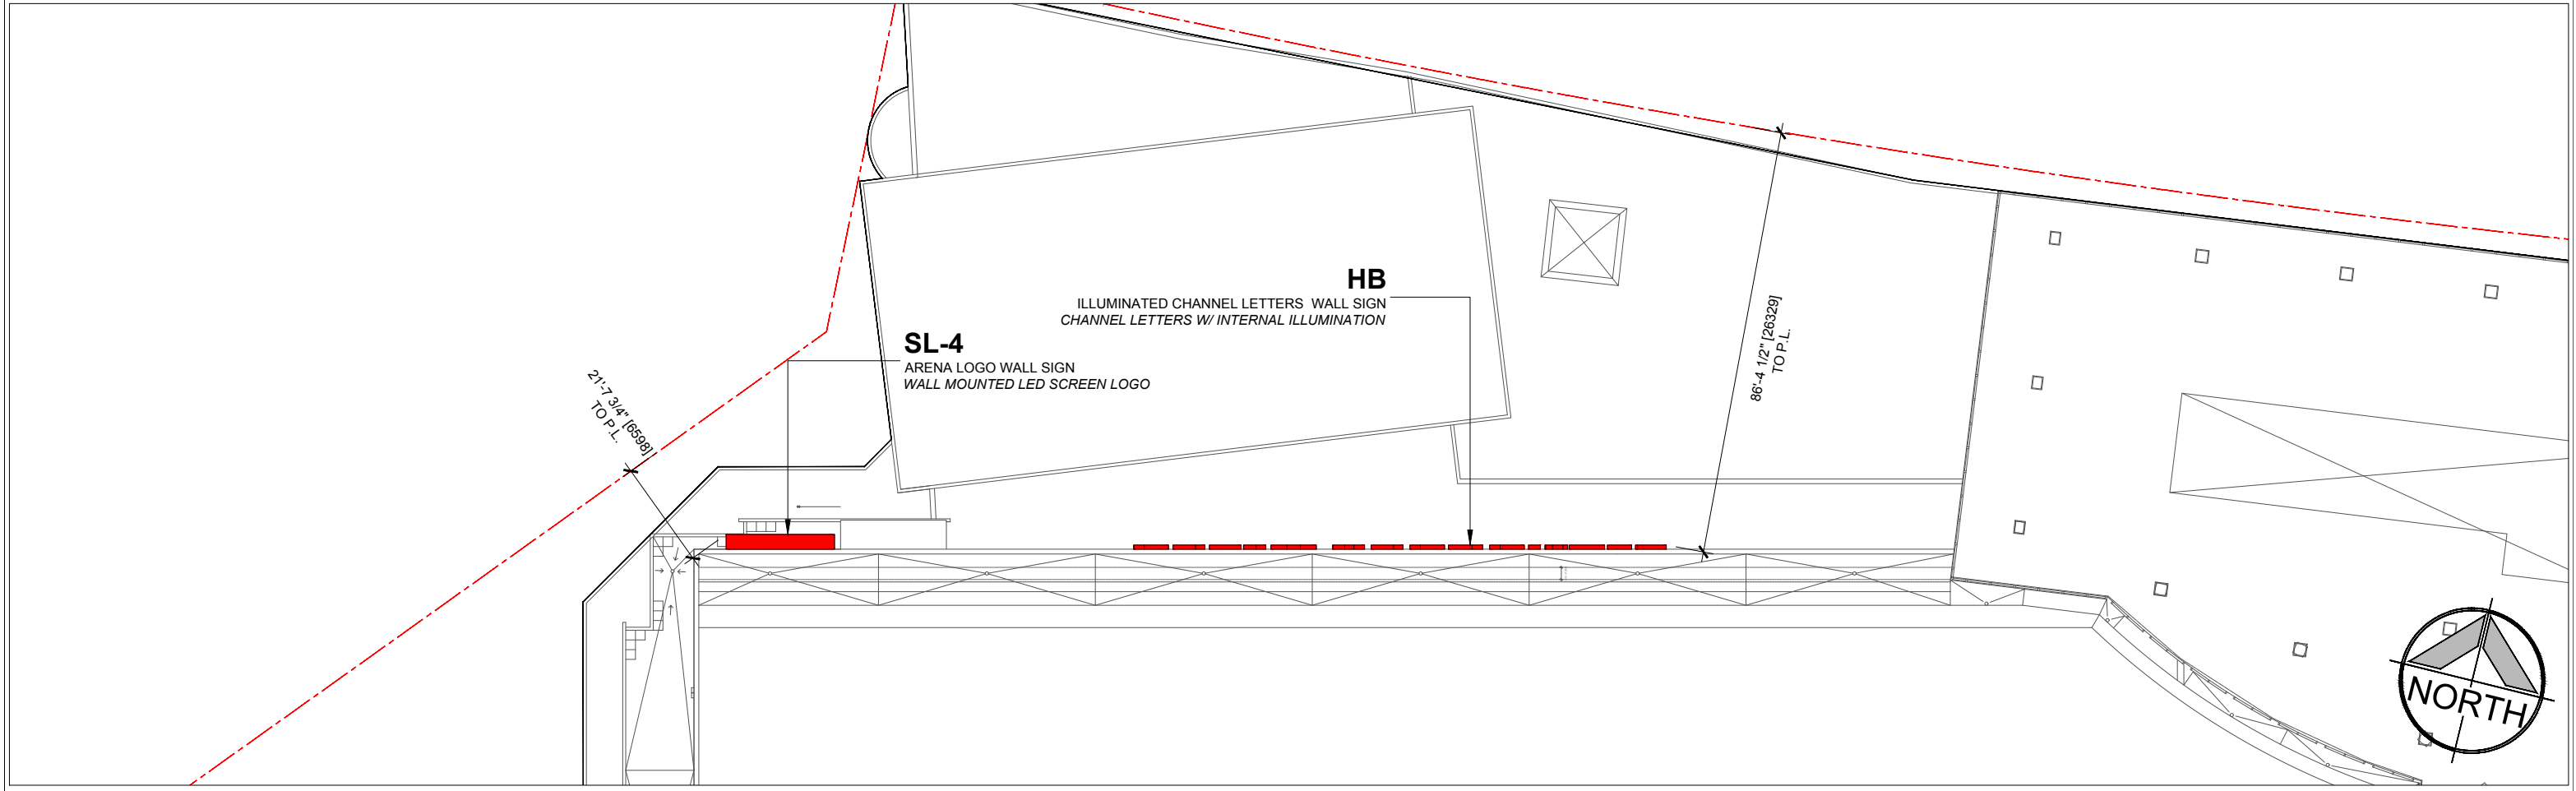


2  
 Scotiabank Arena  
 Roof Level Plan-Enlarged 2  
 W1.4 Scale: 1/32" = 1'-0"


 Kramer Tel: 416.921.1078 Design Fax: 416.921.9934 Associates www.kramer-design.com	<b>CLIENT</b> MLSE 50 Bay Street Toronto, ON	<b>PROJECT</b> Scotiabank Arena Exterior Signage Program 40 Bay Street - Phase 1	<b>DATE</b> Master Plan Application - Revised May 31, 2018	<b>TITLE</b> Scotiabank Arena Roof Level Plan - Enlarged 1 & 2	<b>DWG No</b> W1.4
	APPROVAL				W1.4
	<small>These documents are not to be scaled. The design and documents remain the property of KDA and are protected by law. They may not be altered, issued, or reproduced without expressed written consent from KDA. All documents to be returned to KDA at completion of work. Contractor to site verify all details and dimensions and report any and all discrepancies to KDA before commencing with that related portion of the work. Only signed, sealed and stamped documents are to be used for construction purposes.</small>				

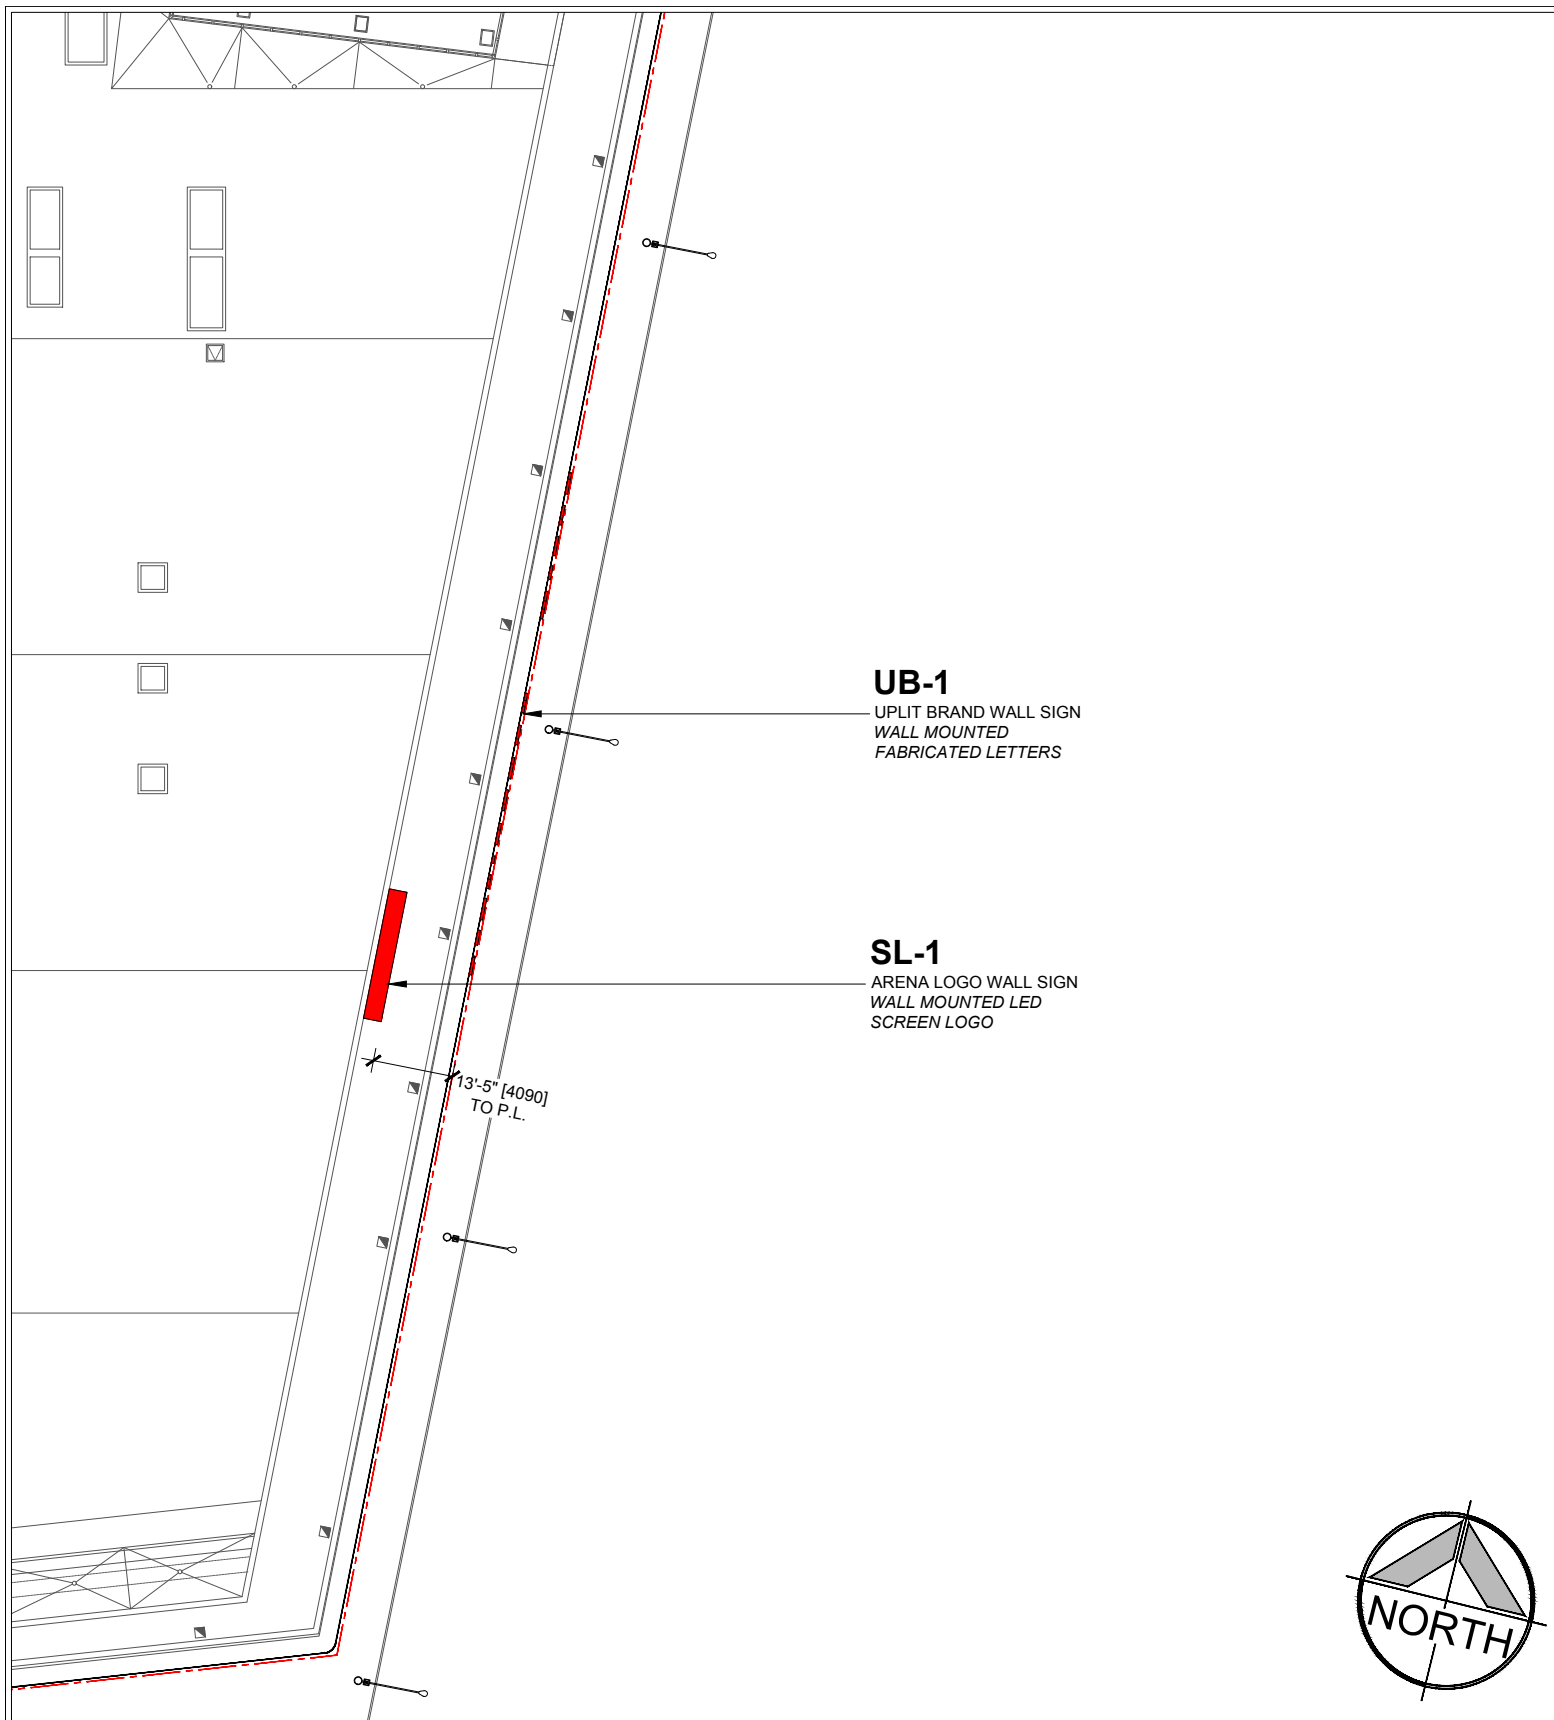


1 Scotiabank Arena  
Roof Level Plan-Enlarged 3  
W1.5 Scale: 1/32" = 1'-0"

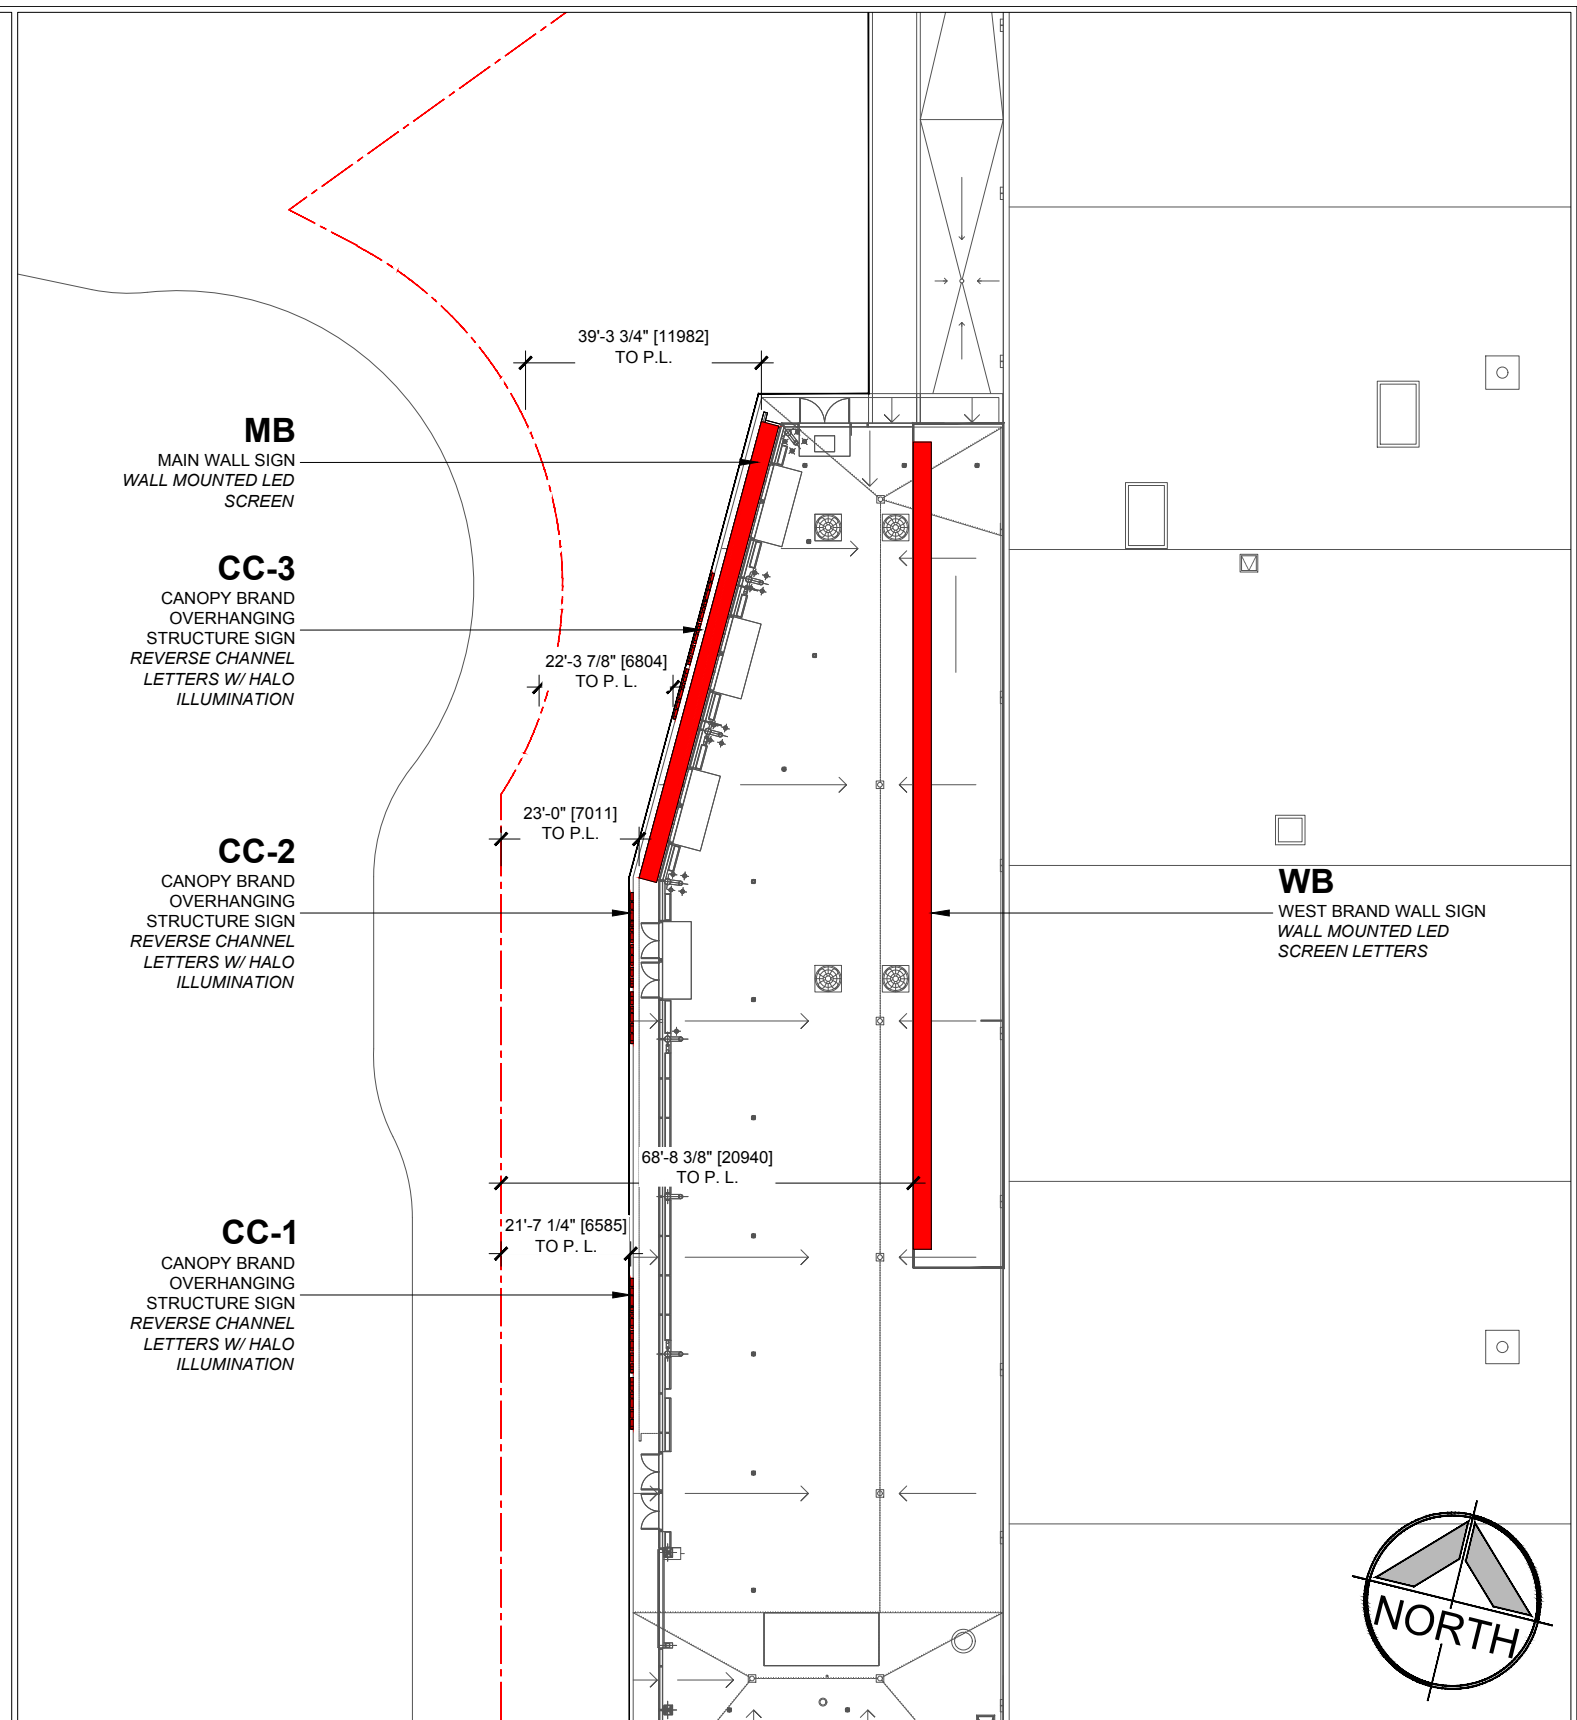

2 Scotiabank Arena  
Roof Level Plan-Enlarged 4  
W1.5 Scale: 1/32" = 1'-0"

 <b>Kramer</b> Tel: 416.921.1078 <b>Design</b> Fax: 416.921.9934 <b>Associates</b> www.kramer-design.com	<b>CLIENT</b>	<b>MLSE</b> 50 Bay Street Toronto, ON	<b>PROJECT</b>	<b>Scotiabank Arena</b> Exterior Signage Program 40 Bay Street - Phase 1	<b>DATE</b>	Master Plan Application - Revised May 31, 2018	<b>TITLE</b>	Scotiabank Arena Roof Level Plan - Enlarged 3 & 4	<b>DWG No</b>
	APPROVAL								<b>W1.5</b>

These documents are not to be scaled. The design and documents remain the property of KDA and are protected by law. They may not be altered, issued, or reproduced without expressed written consent from KDA. All documents to be returned to KDA at completion of work. Contractor to site verify all details and dimensions and report any and all discrepancies to KDA before commencing with that related portion of the work. Only signed, sealed and stamped documents are to be used for construction purposes.

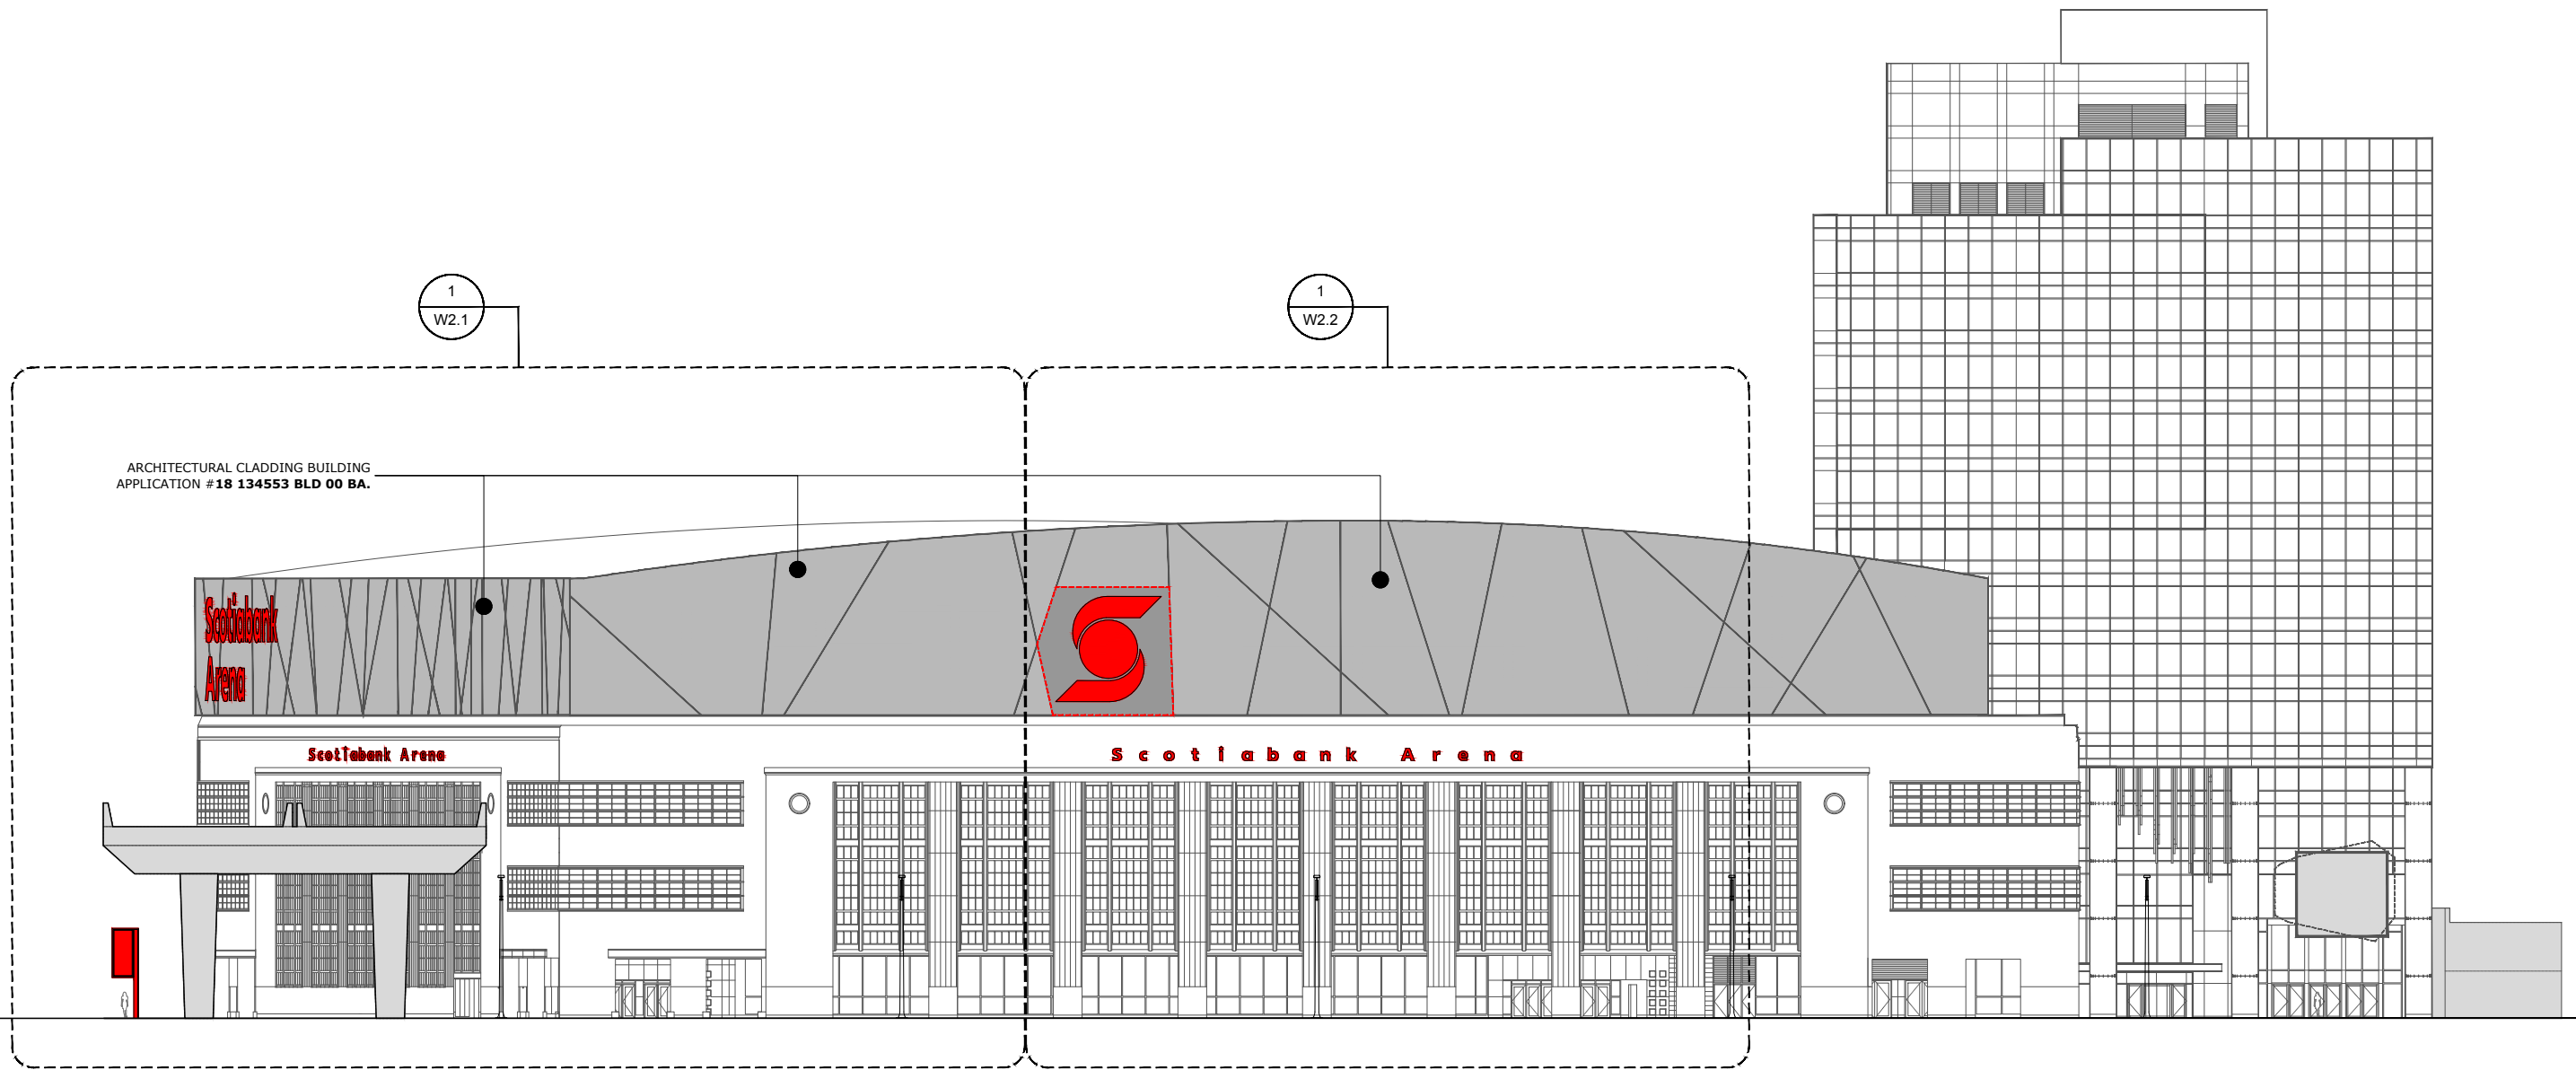


ARCHITECTURAL CLADDING BUILDING  
APPLICATION #18 134553 BLD 00 BA.


1  
W2.1

1  
W2.2


1  
W2.0  
Scotiabank Arena  
East Elevation  
Scale: NTS


 Kramer Tel: 416.921.1078 Design Fax: 416.921.9934 Associates www.kramer-design.com	<b>CLIENT</b> MLSE 50 Bay Street Toronto, ON	<b>PROJECT</b> Scotiabank Arena Exterior Signage Program 40 Bay Street - Phase 1	<b>DATE</b> Master Plan Application - Revised May 31, 2018	<b>TITLE</b> Scotiabank Arena East Elevation	<b>DWG No</b> W2.0
	<small>These documents are not to be scaled. The design and documents remain the property of KDA and are protected by law. They may not be altered, issued, or reproduced without expressed written consent from KDA. All documents to be returned to KDA at completion of work. Contractor to site verify all details and dimensions and report any and all discrepancies to KDA before commencing with that related portion of the work. Only signed, sealed and stamped documents are to be used for construction purposes.</small>				<b>APPROVAL</b>



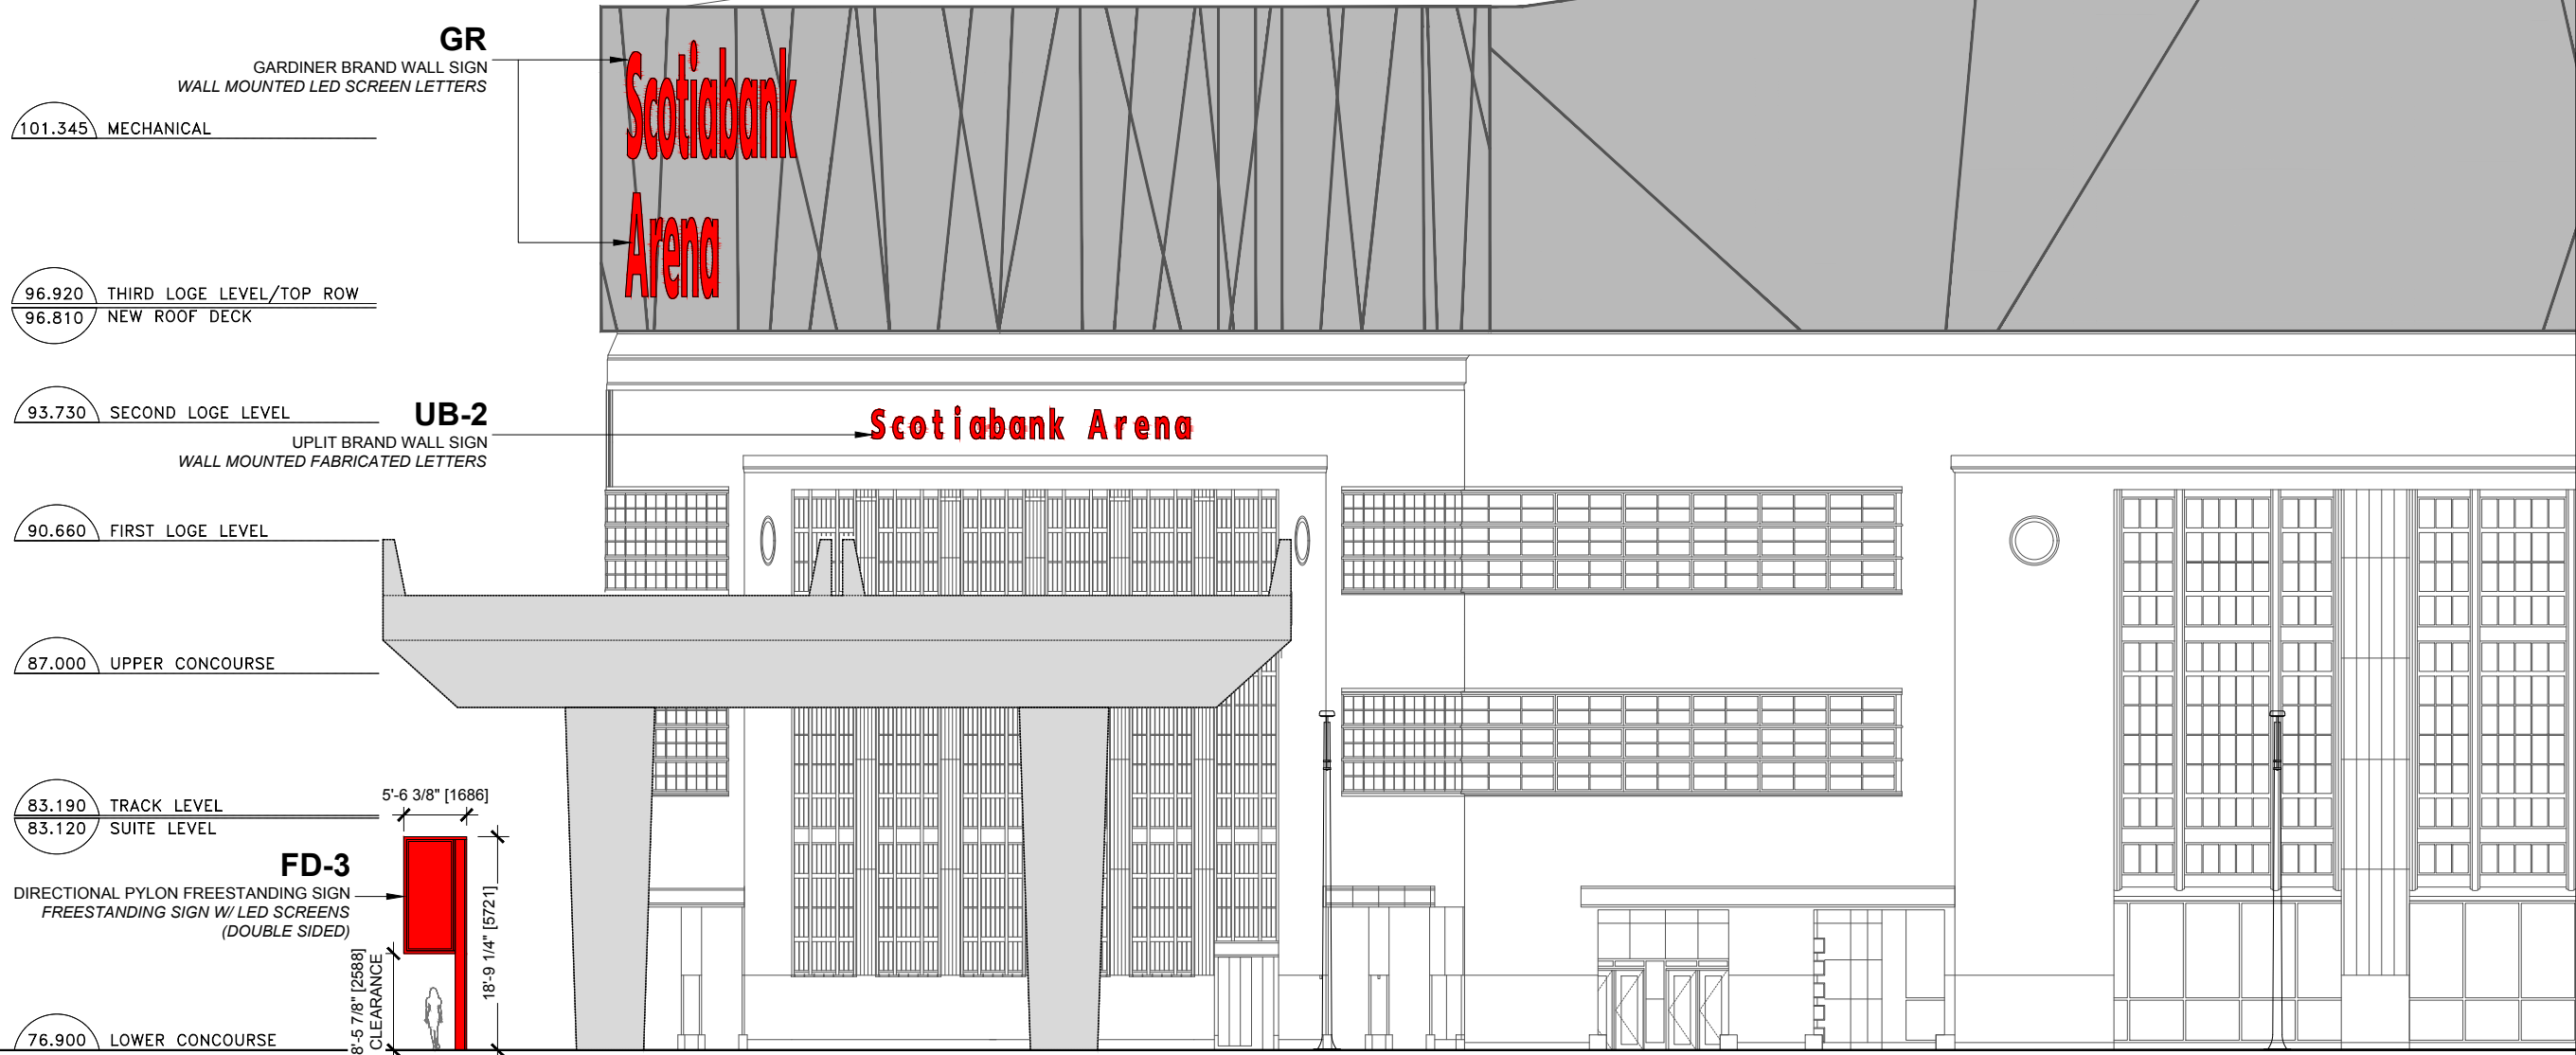


1  
W2.1  
Scotiabank Arena  
East Elevation-Enlarged 1  
Scale: 1/16" = 1'-0"


 <b>Kramer</b> Tel: 416.921.1078 <b>Design</b> Fax: 416.921.9934 <b>Associates</b> www.kramer-design.com	<b>CLIENT</b> MLSE 50 Bay Street Toronto, ON	<b>PROJECT</b> Scotiabank Arena Exterior Signage Program 40 Bay Street - Phase 1	<b>DATE</b> Master Plan Application - Revised May 31, 2018	<b>TITLE</b> Scotiabank Arena East Elevation - Enlarged 1	<b>DWG No</b> W2.1
	<small>These documents are not to be scaled. The design and documents remain the property of KDA and are protected by law. They may not be altered, issued, or reproduced without expressed written consent from KDA. All documents to be returned to KDA at completion of work. Contractor to site verify all details and dimensions and report any and all discrepancies to KDA before commencing with that related portion of the work. Only signed, sealed and stamped documents are to be used for construction purposes.</small>				<b>APPROVAL</b>

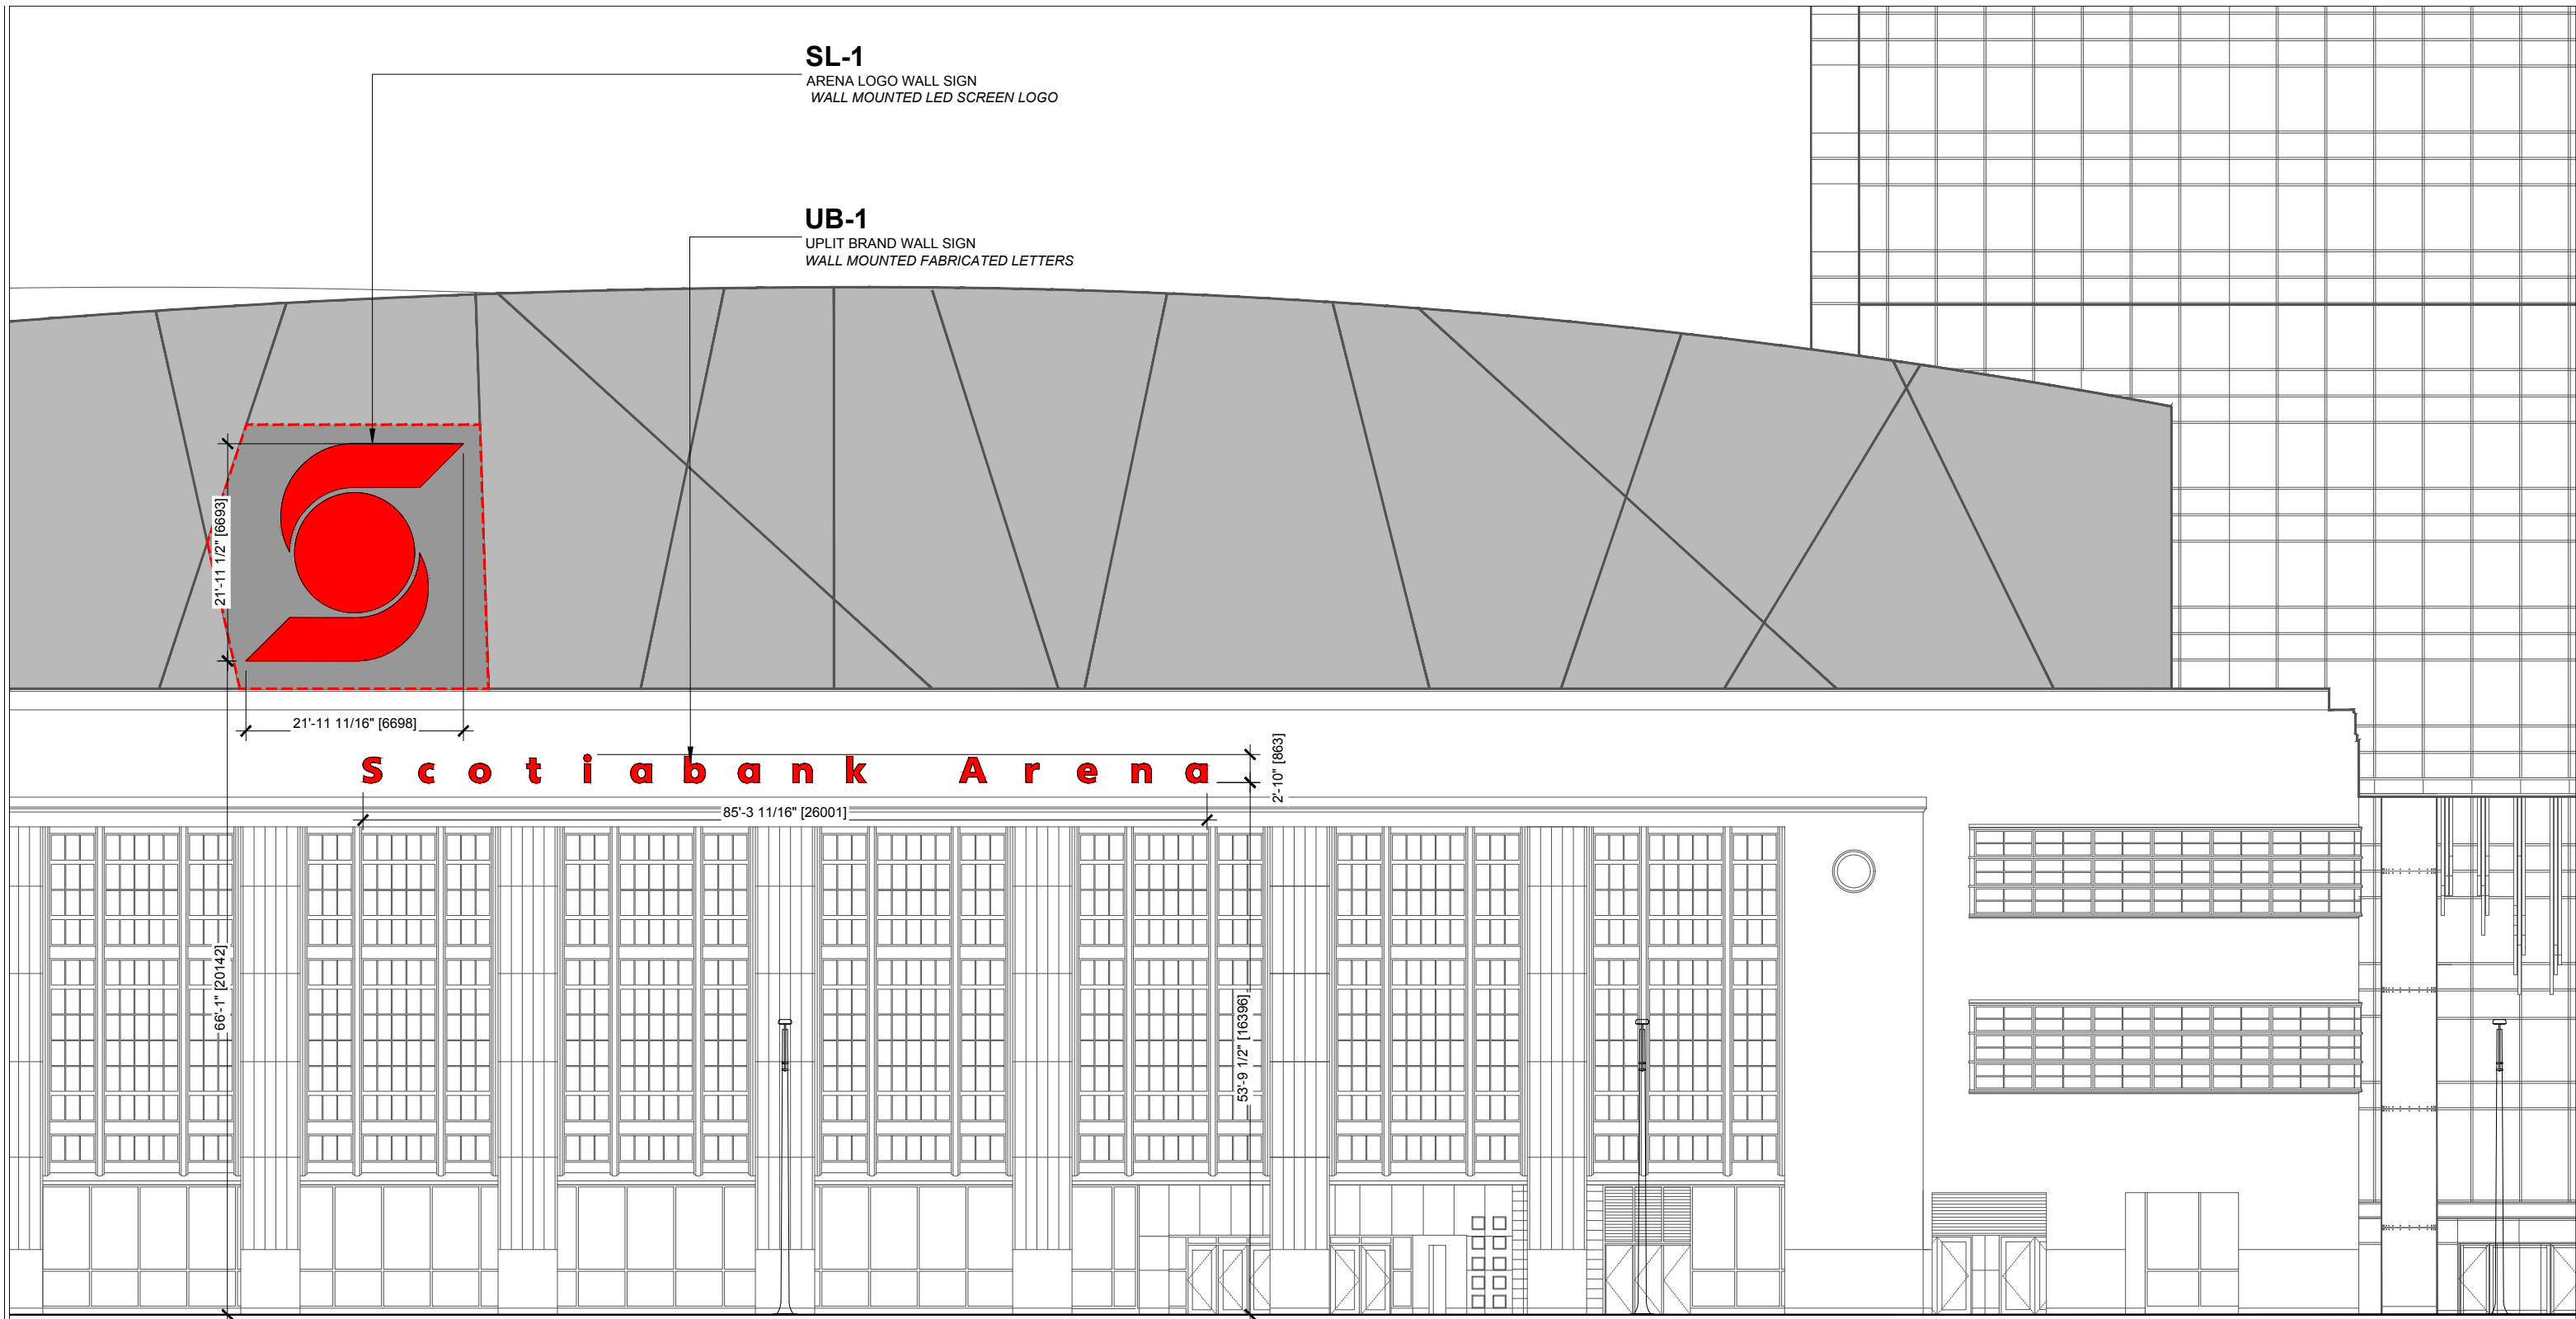

1 Scotiabank Arena  
 East Elevation-Enlarged 2  
 W2.2 Scale: 1/16" = 1'-0"

 Kramer Tel: 416.921.1078 Design Fax: 416.921.9934 Associates www.kramer-design.com	<b>CLIENT</b> MLSE 50 Bay Street Toronto, ON	<b>PROJECT</b> Scotiabank Arena Exterior Signage Program 40 Bay Street - Phase 1	<b>DATE</b> Master Plan Application - Revised May 31, 2018	<b>TITLE</b> Scotiabank Arena East Elevation - Enlarged 2	<b>DWG No</b> W2.2
	APPROVAL				

These documents are not to be scaled. The design and documents remain the property of KDA and are protected by law. They may not be altered, issued, or reproduced without expressed written consent from KDA. All documents to be returned to KDA at completion of work. Contractor to site verify all details and dimensions and report any and all discrepancies to KDA before commencing with that related portion of the work. Only signed, sealed and stamped documents are to be used for construction purposes.

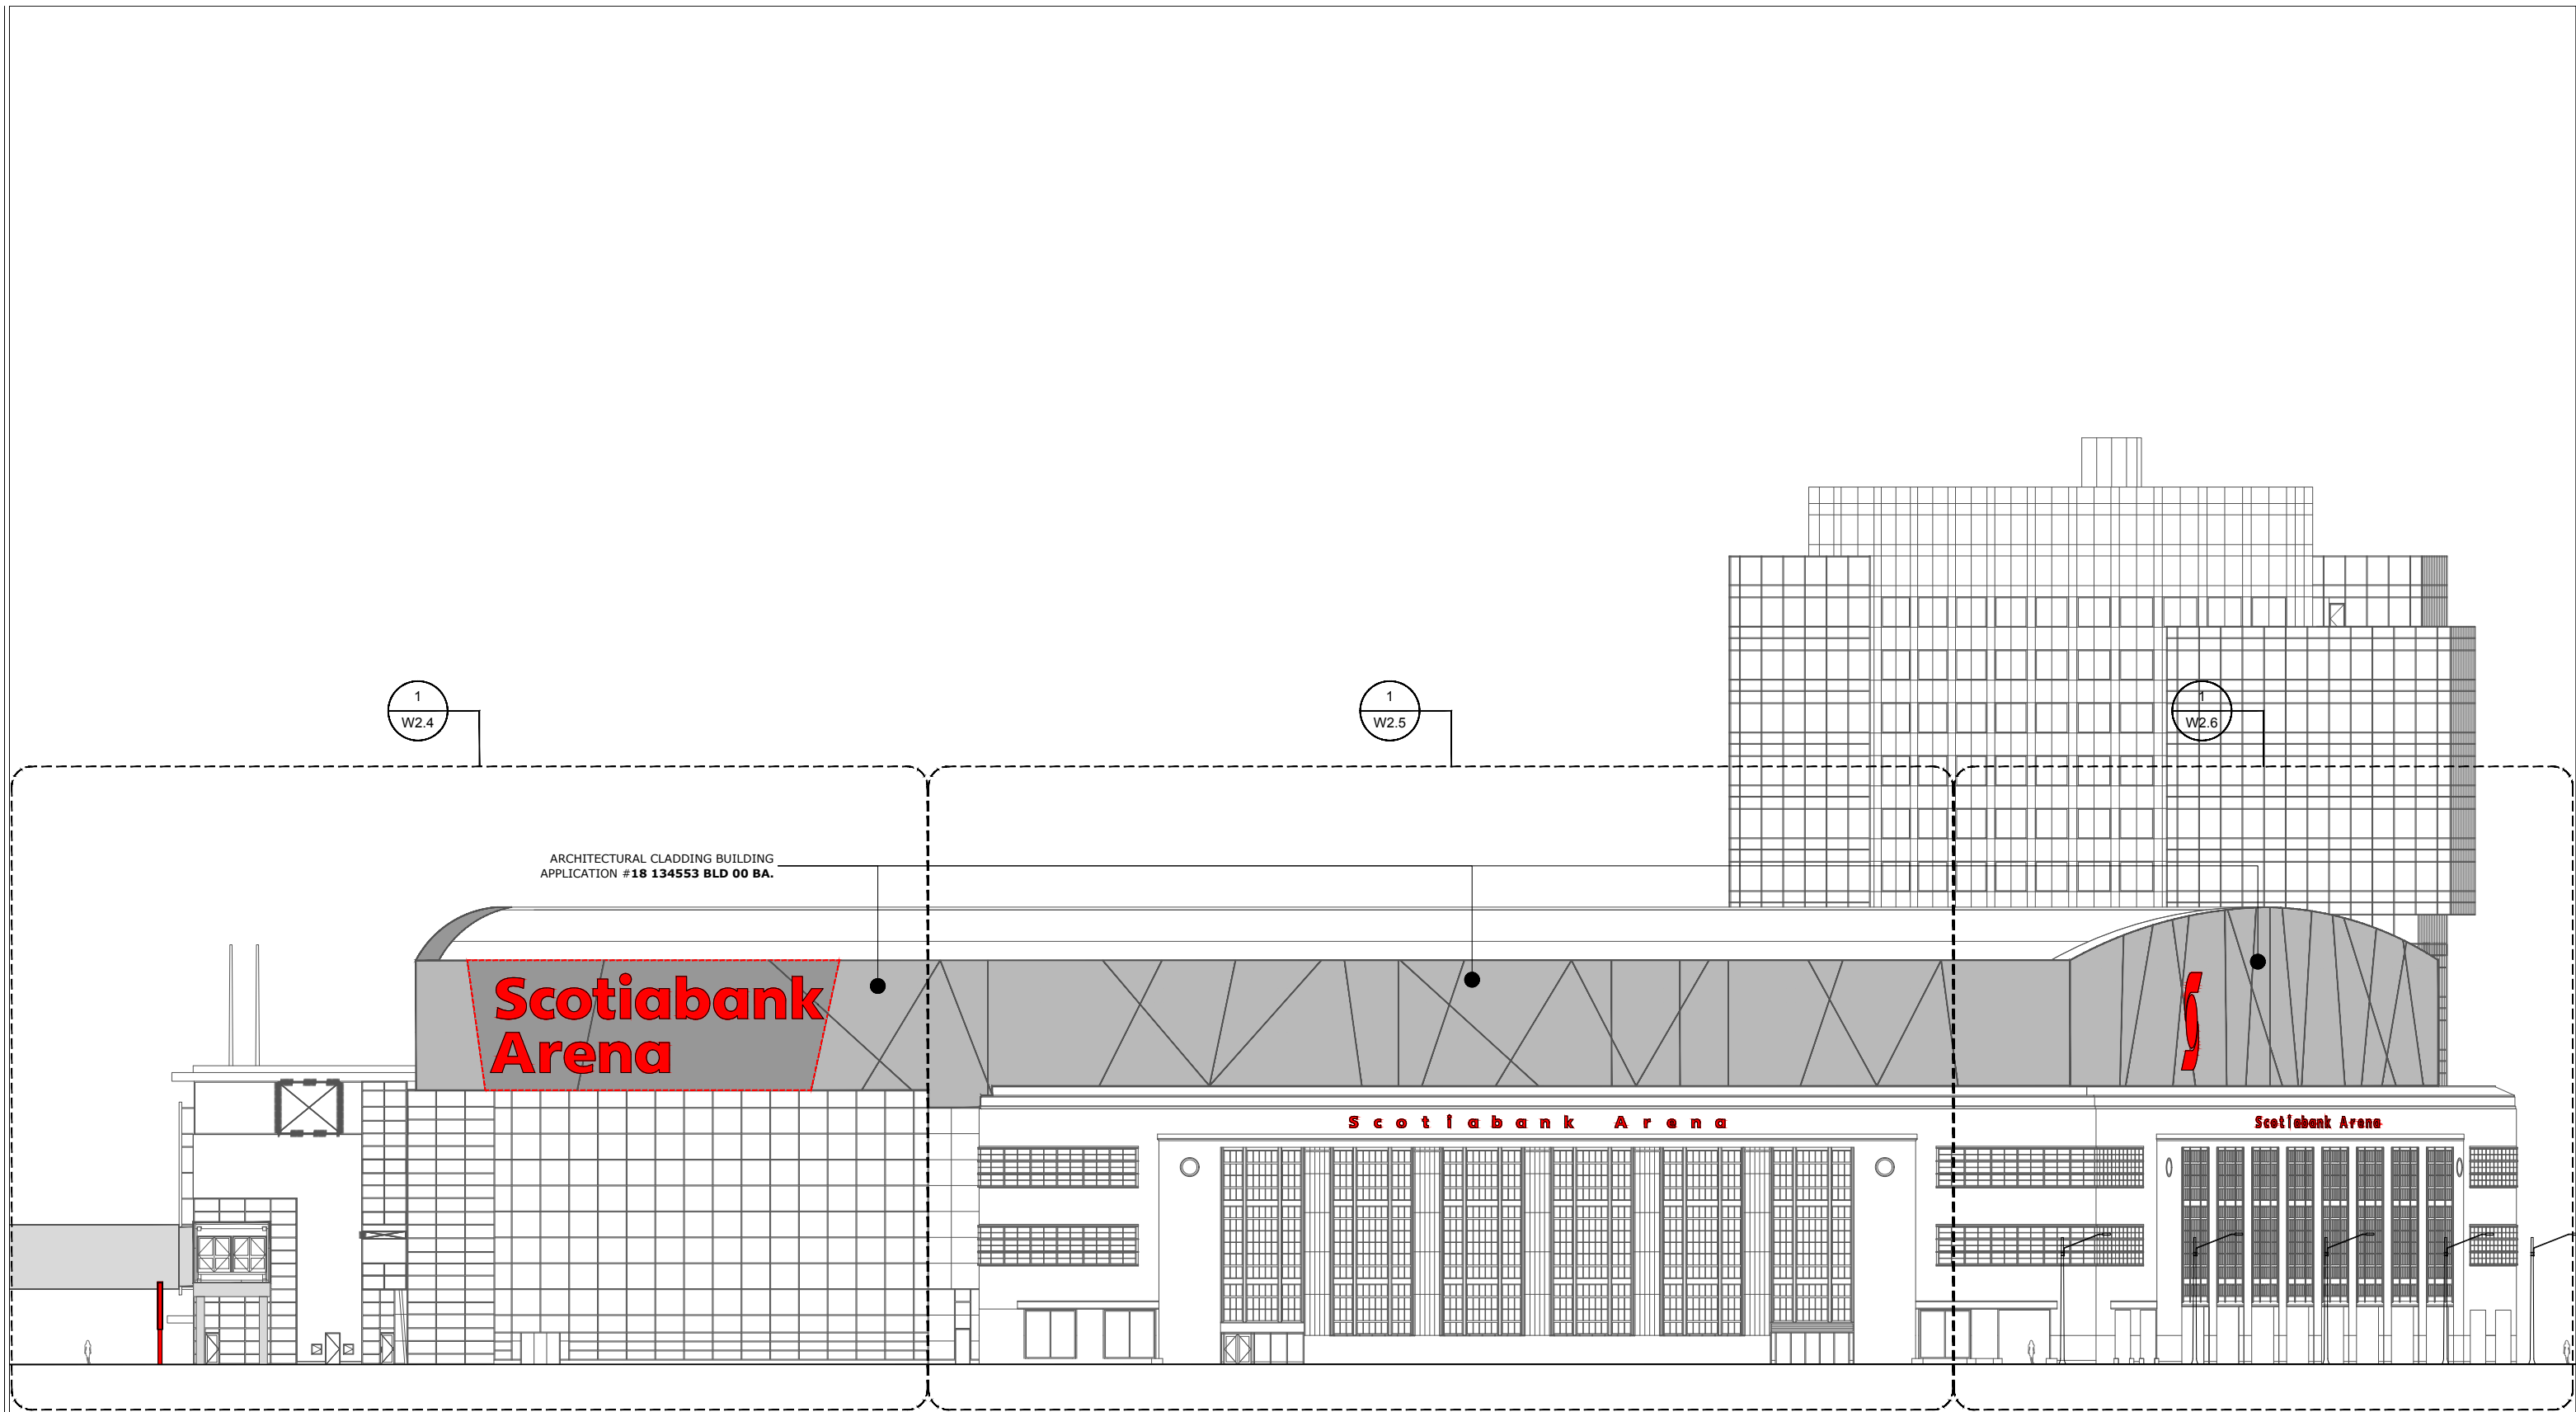


ARCHITECTURAL CLADDING BUILDING  
APPLICATION #18 134553 BLD 00 BA.

**Scotiabank  
Arena**

**Scotiabank Arena**

**Scotiabank Arena**

1  
W2.3  
Scotiabank Arena  
South Elevation  
Scale: NTS

 Kramer Tel: 416.921.1078 Design Fax: 416.921.9934 Associates www.kramer-design.com	<b>CLIENT</b> MLSE 50 Bay Street Toronto, ON	<b>PROJECT</b> Scotiabank Arena Exterior Signage Program 40 Bay Street - Phase 1	<b>DATE</b> Master Plan Application - Revised May 31, 2018	<b>TITLE</b> Scotiabank Arena South Elevation	<b>DWG No</b> W2.3
	<small>These documents are not to be scaled. The design and documents remain the property of KDA and are protected by law. They may not be altered, issued, or reproduced without expressed written consent from KDA. All documents to be returned to KDA at completion of work. Contractor to site verify all details and dimensions and report any and all discrepancies to KDA before commencing with that related portion of the work. Only signed, sealed and stamped documents are to be used for construction purposes.</small>				<b>APPROVAL</b>

101.345 MECHANICAL

96.920 THIRD LOGE LEVEL/TOP ROW  
96.810 NEW ROOF DECK

93.730 SECOND LOGE LEVEL

90.660 FIRST LOGE LEVEL

87.000 UPPER CONCOURSE

83.190 TRACK LEVEL  
83.120 SUITE LEVEL

76.900 LOWER CONCOURSE

GR  
GARDINER BRAND WALL SIGN  
WALL MOUNTED LED SCREEN LETTERS

Scotiabank  
Arena

74'-3 1/2" [22644]

9'-5 1/4" [2877]

9'-1 1/2" [2781]

40'-8 5/16" [12403]

66'-3 5/8" [20208]

18'-9 1/4" [5721]

FD-3  
DIRECTIONAL PYLON FREESTANDING SIGN  
FREESTANDING SIGN W/ LED SCREENS  
(DOUBLE SIDED)

1 Scotiabank Arena  
South Elevation-Enlarged 1  
W2.4 Scale: 1/16" = 1'-0"

**KDA**  
Kramer Tel: 416.921.1078  
Design Fax: 416.921.9934  
Associates www.kramer-design.com

**CLIENT**  
MLSE  
50 Bay Street  
Toronto, ON

**PROJECT**  
Scotiabank Arena  
Exterior Signage Program  
40 Bay Street - Phase 1

**DATE**  
Master Plan Application - Revised May 31, 2018

**TITLE**  
Scotiabank Arena  
South Elevation - Enlarged 1


**DWG No**

W2.4

**APPROVAL**

These documents are not to be scaled. The design and documents remain the property of KDA and are protected by law. They may not be altered, issued, or reproduced without expressed written consent from KDA. All documents to be returned to KDA at completion of work. Contractor to site verify all details and dimensions and report any and all discrepancies to KDA before commencing with that related portion of the work. Only signed, sealed and stamped documents are to be used for construction purposes.



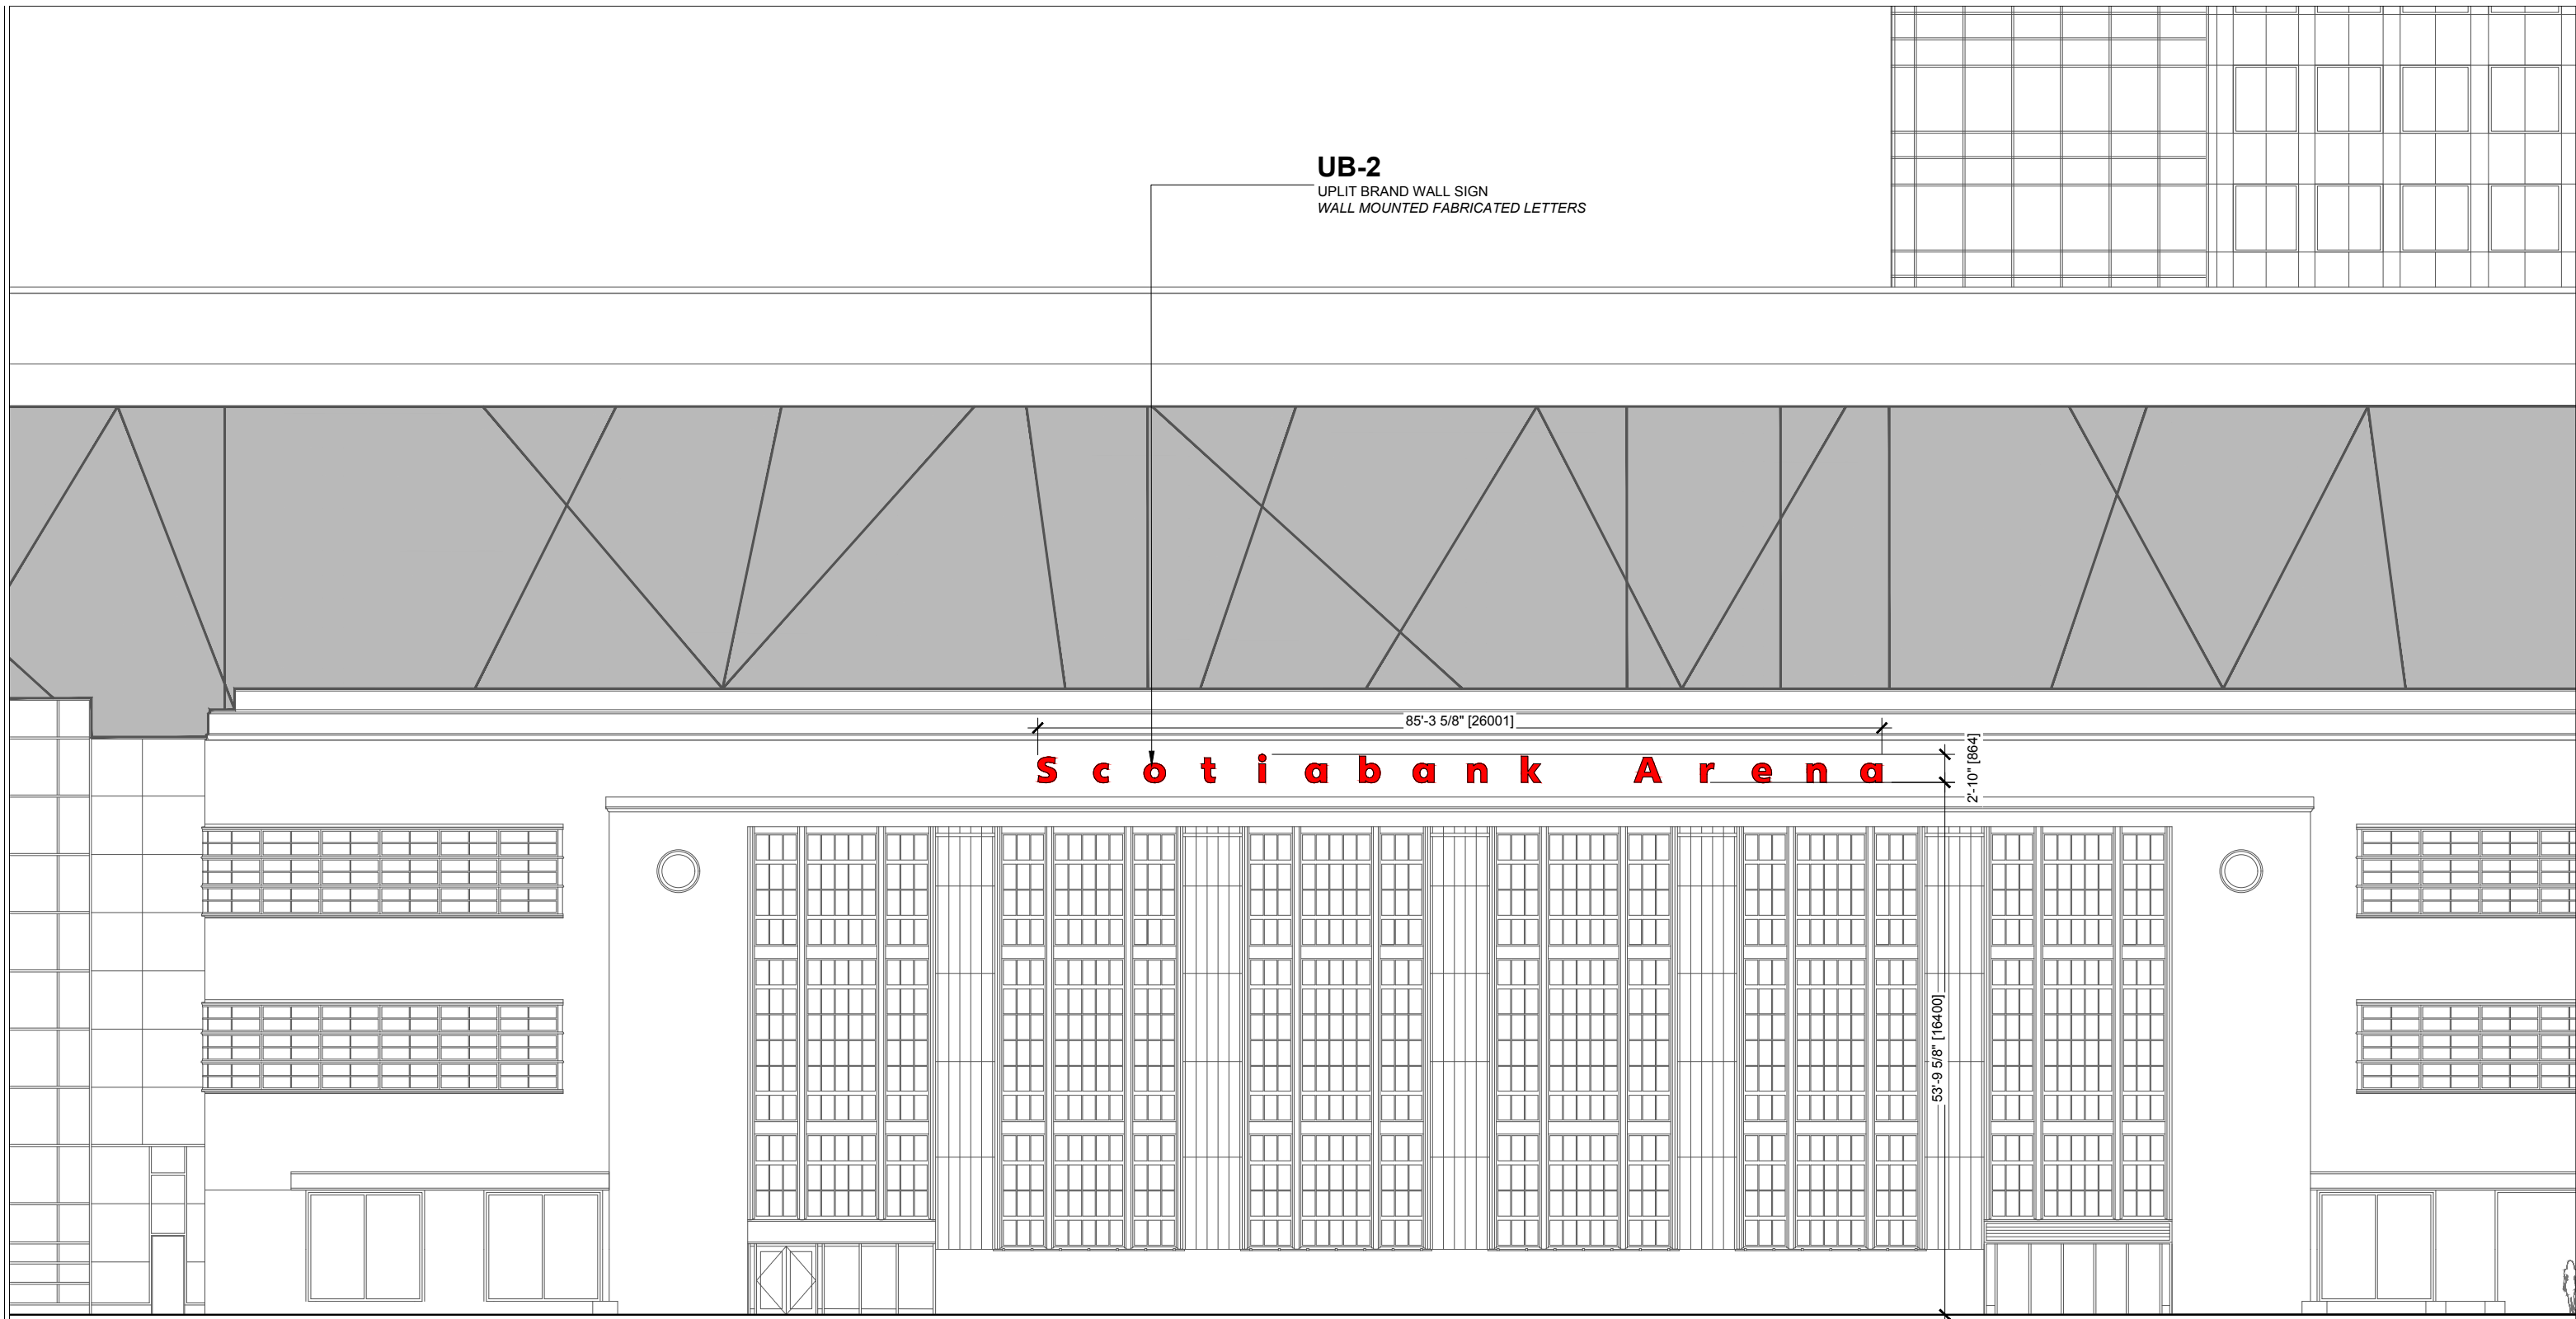


**UB-2**  
 UPLIT BRAND WALL SIGN  
 WALL MOUNTED FABRICATED LETTERS


85'-3 5/8" [26001]  
**S c o t i a b a n k A r e n a**  
 2'-10" [864]

53'-9 5/8" [16400]


1 Scotiabank Arena  
 East Elevation-Enlarged 2  
 W2.5 Scale: 1/16" = 1'-0"


 Kramer Tel: 416.921.1078 Design Fax: 416.921.9934 Associates www.kramer-design.com	<b>CLIENT</b> MLSE 50 Bay Street Toronto, ON	<b>PROJECT</b> Scotiabank Arena Exterior Signage Program 40 Bay Street - Phase 1	<b>DATE</b> Master Plan Application - Revised May 31, 2018	<b>TITLE</b> Scotiabank Arena South Elevation-Enlarged 2	<b>DWG No</b> W2.5
	APPROVAL				

These documents are not to be scaled. The design and documents remain the property of KDA and are protected by law. They may not be altered, issued, or reproduced without expressed written consent from KDA. All documents to be returned to KDA at completion of work. Contractor to site verify all details and dimensions and report any and all discrepancies to KDA before commencing with that related portion of the work. Only signed, sealed and stamped documents are to be used for construction purposes.

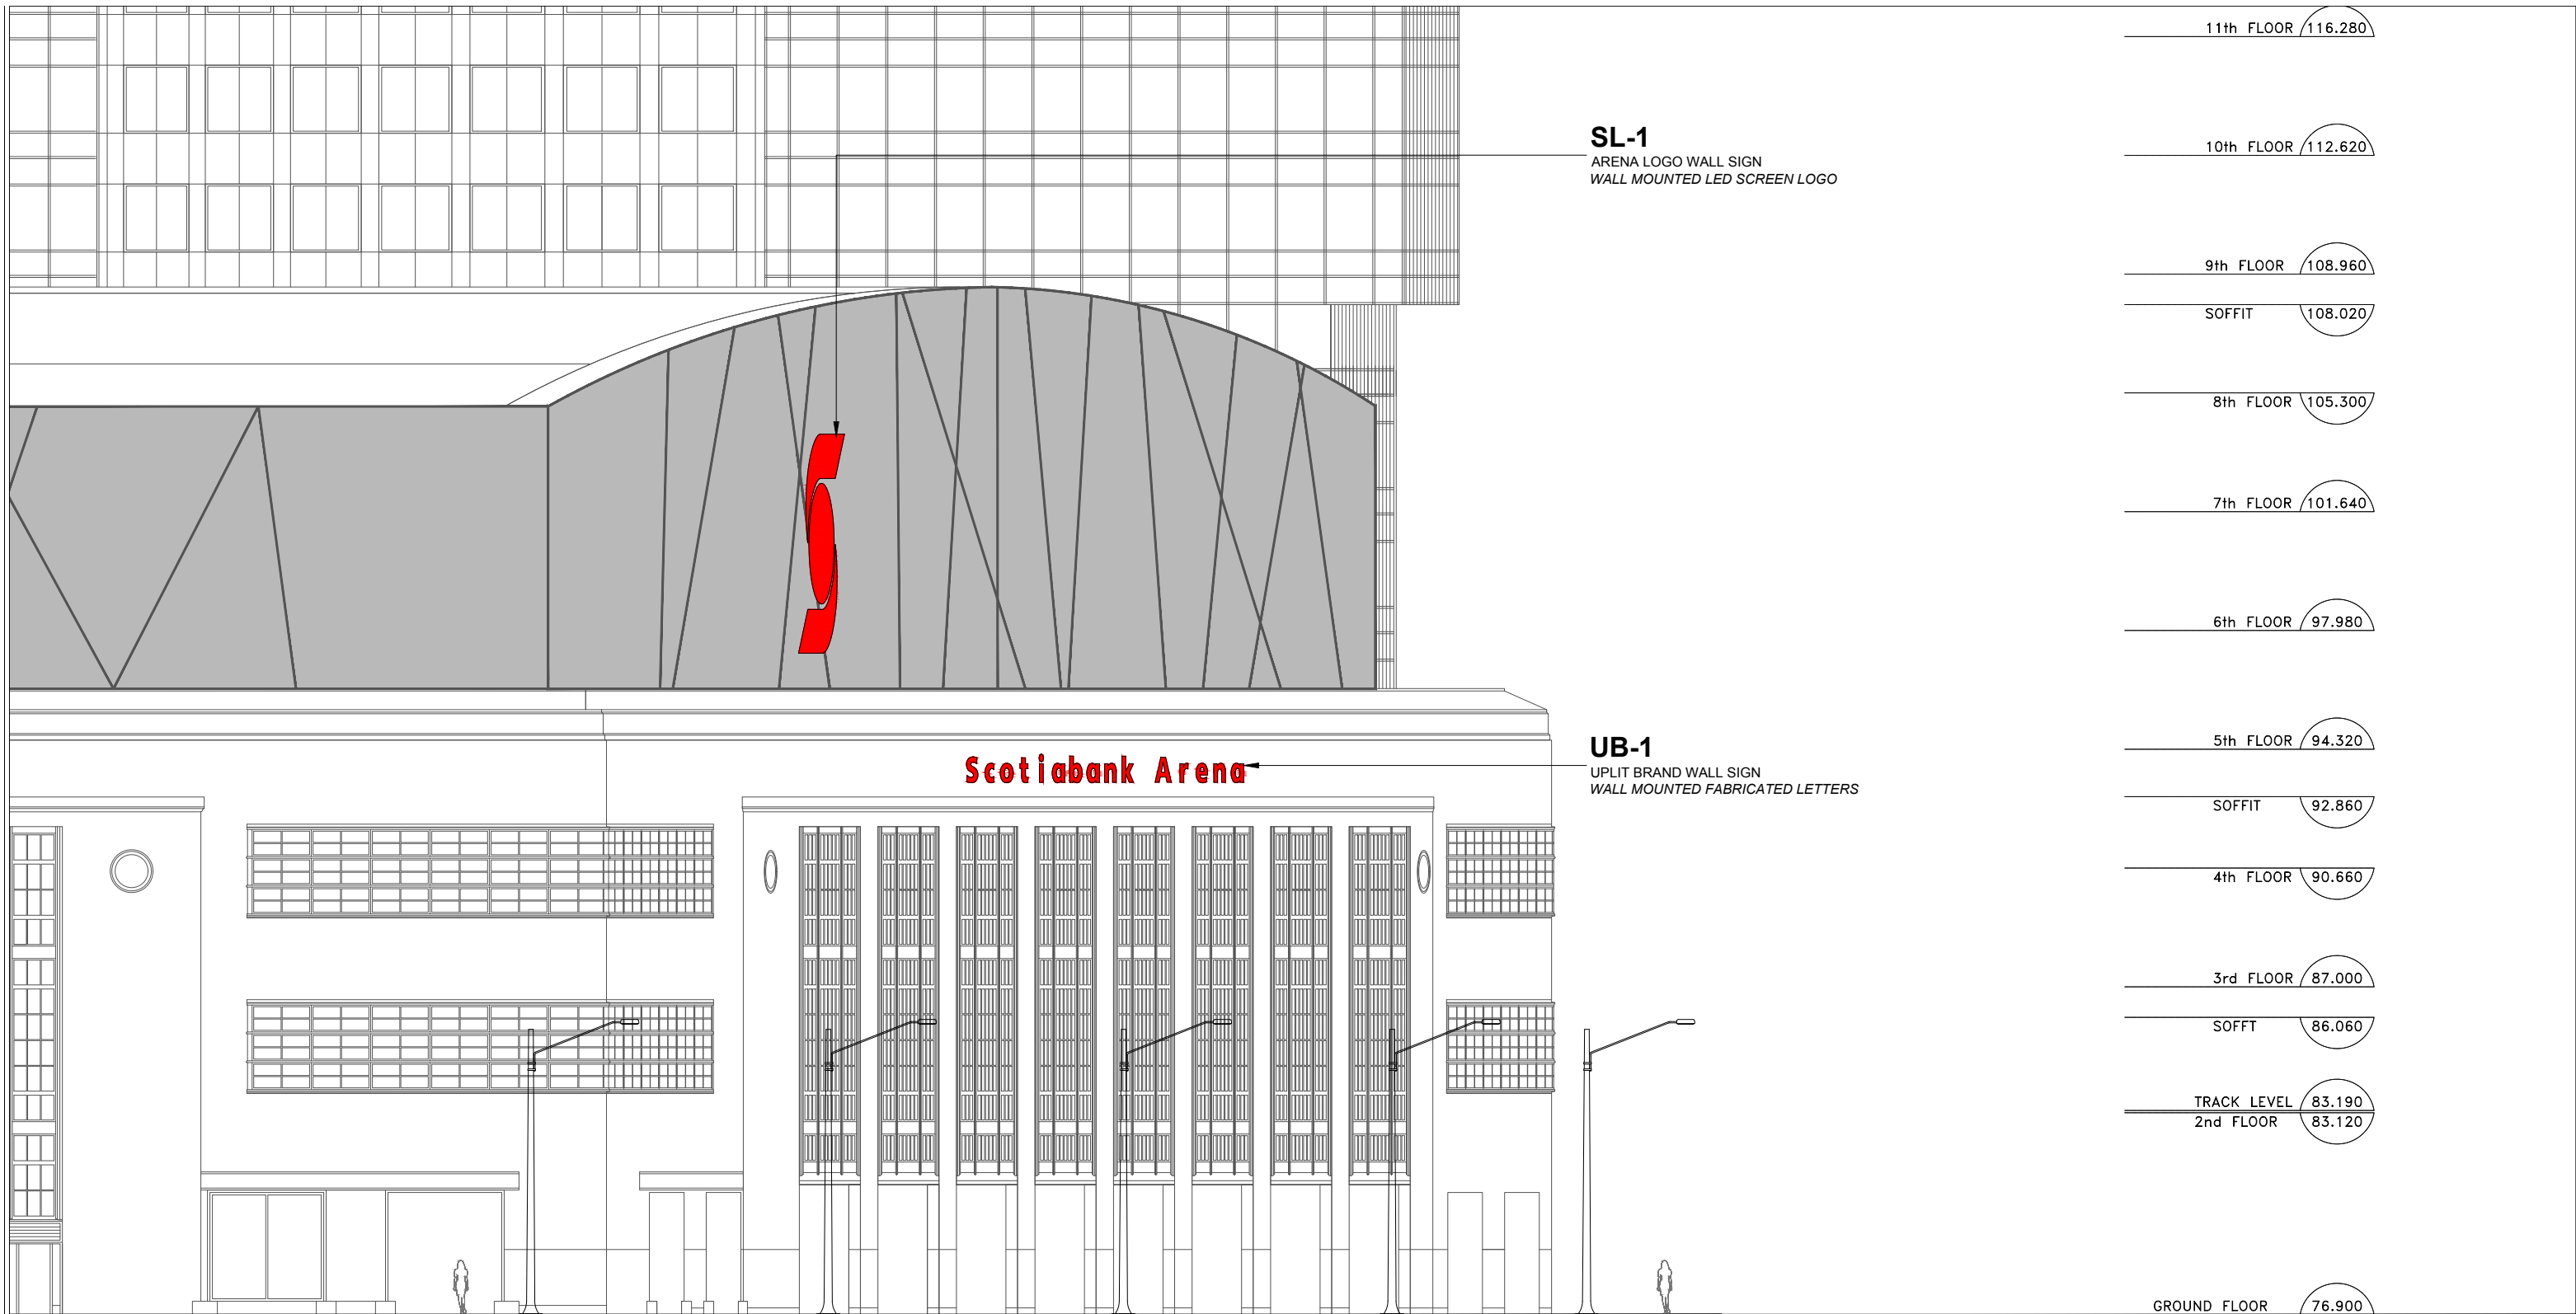


1 Scotiabank Arena  
East Elevation-Enlarged 3  
W2.6 Scale: 1/16" = 1'-0"


 Kramer Tel: 416.921.1078 Design Fax: 416.921.9934 Associates www.kramer-design.com	<b>CLIENT</b> MLSE 50 Bay Street Toronto, ON	<b>PROJECT</b> Scotiabank Arena Exterior Signage Program 40 Bay Street - Phase 1	<b>DATE</b> Master Plan Application - Revised May 31, 2018	<b>TITLE</b> Scotiabank Arena South Elevation-Enlarged 3	<b>DWG No</b>  <b>W2.6</b>
	<small>These documents are not to be scaled. The design and documents remain the property of KDA and are protected by law. They may not be altered, issued, or reproduced without expressed written consent from KDA. All documents to be returned to KDA at completion of work. Contractor to site verify all details and dimensions and report any and all discrepancies to KDA before commencing with that related portion of the work. Only signed, sealed and stamped documents are to be used for construction purposes.</small>			<b>APPROVAL</b>	

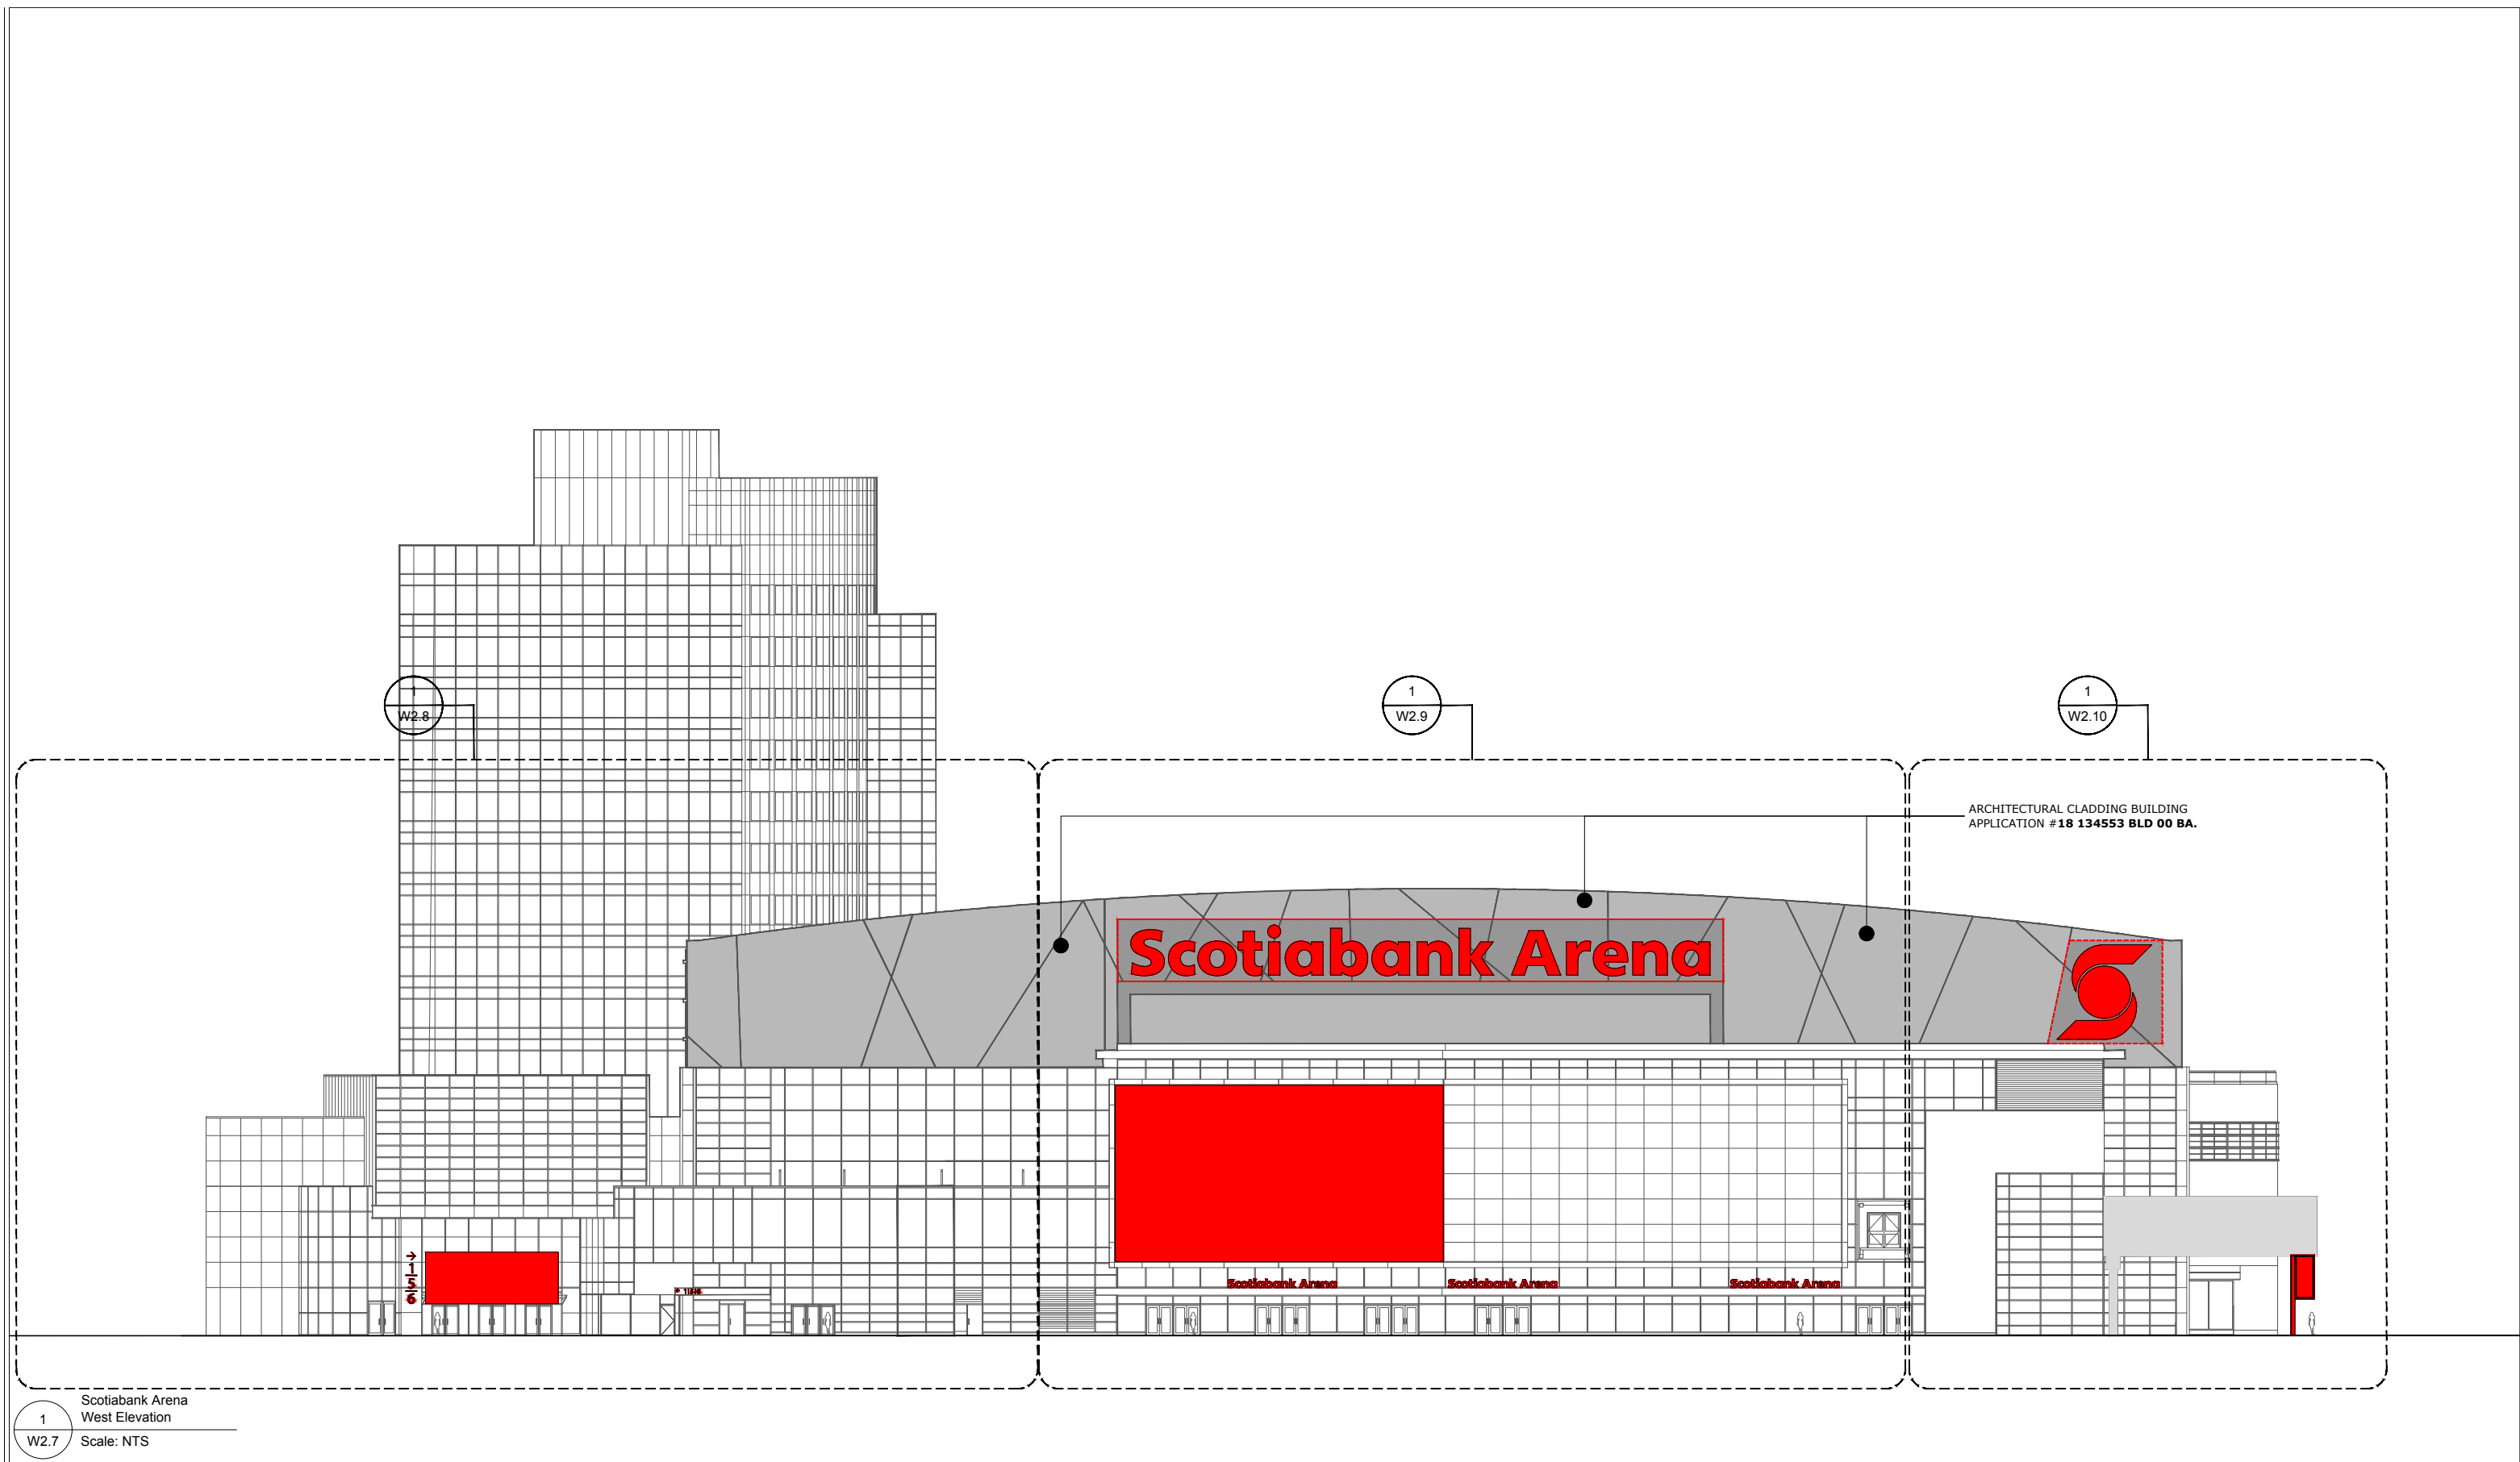

1  
W2.7  
Scotiabank Arena  
West Elevation  
Scale: NTS

 <b>Kramer Design Associates</b> Tel: 416.921.1078 Fax: 416.921.9934 www.kramer-design.com	<b>CLIENT</b> MLSE 50 Bay Street Toronto, ON	<b>PROJECT</b> Scotiabank Arena Exterior Signage Program 40 Bay Street - Phase 1	<b>DATE</b> Master Plan Application - Revised May 31, 2018	<b>TITLE</b> Scotiabank Arena West Elevation	<b>DWG No</b> W2.7
	<small>These documents are not to be scaled. The design and documents remain the property of KDA and are protected by law. They may not be altered, issued, or reproduced without expressed written consent from KDA. All documents to be returned to KDA at completion of work. Contractor to site verify all details and dimensions and report any and all discrepancies to KDA before commencing with that related portion of the work. Only signed, sealed and stamped documents are to be used for construction purposes.</small>				<b>APPROVAL</b>

- 116.280 11th FLOOR
- 112.620 10th FLOOR
- 108.960 9th FLOOR
- 108.020 SOFFIT
- 105.300 8th FLOOR
- 101.640 7th FLOOR
- 97.980 6th FLOOR
- 94.320 5th FLOOR
- 92.860 SOFFIT
- 90.660 4th FLOOR
- 87.000 3rd FLOOR
- 86.060 SOFFIT
- 83.190 TRACK LEVEL
- 83.120 2nd FLOOR
- 76.900 GROUND FLOOR

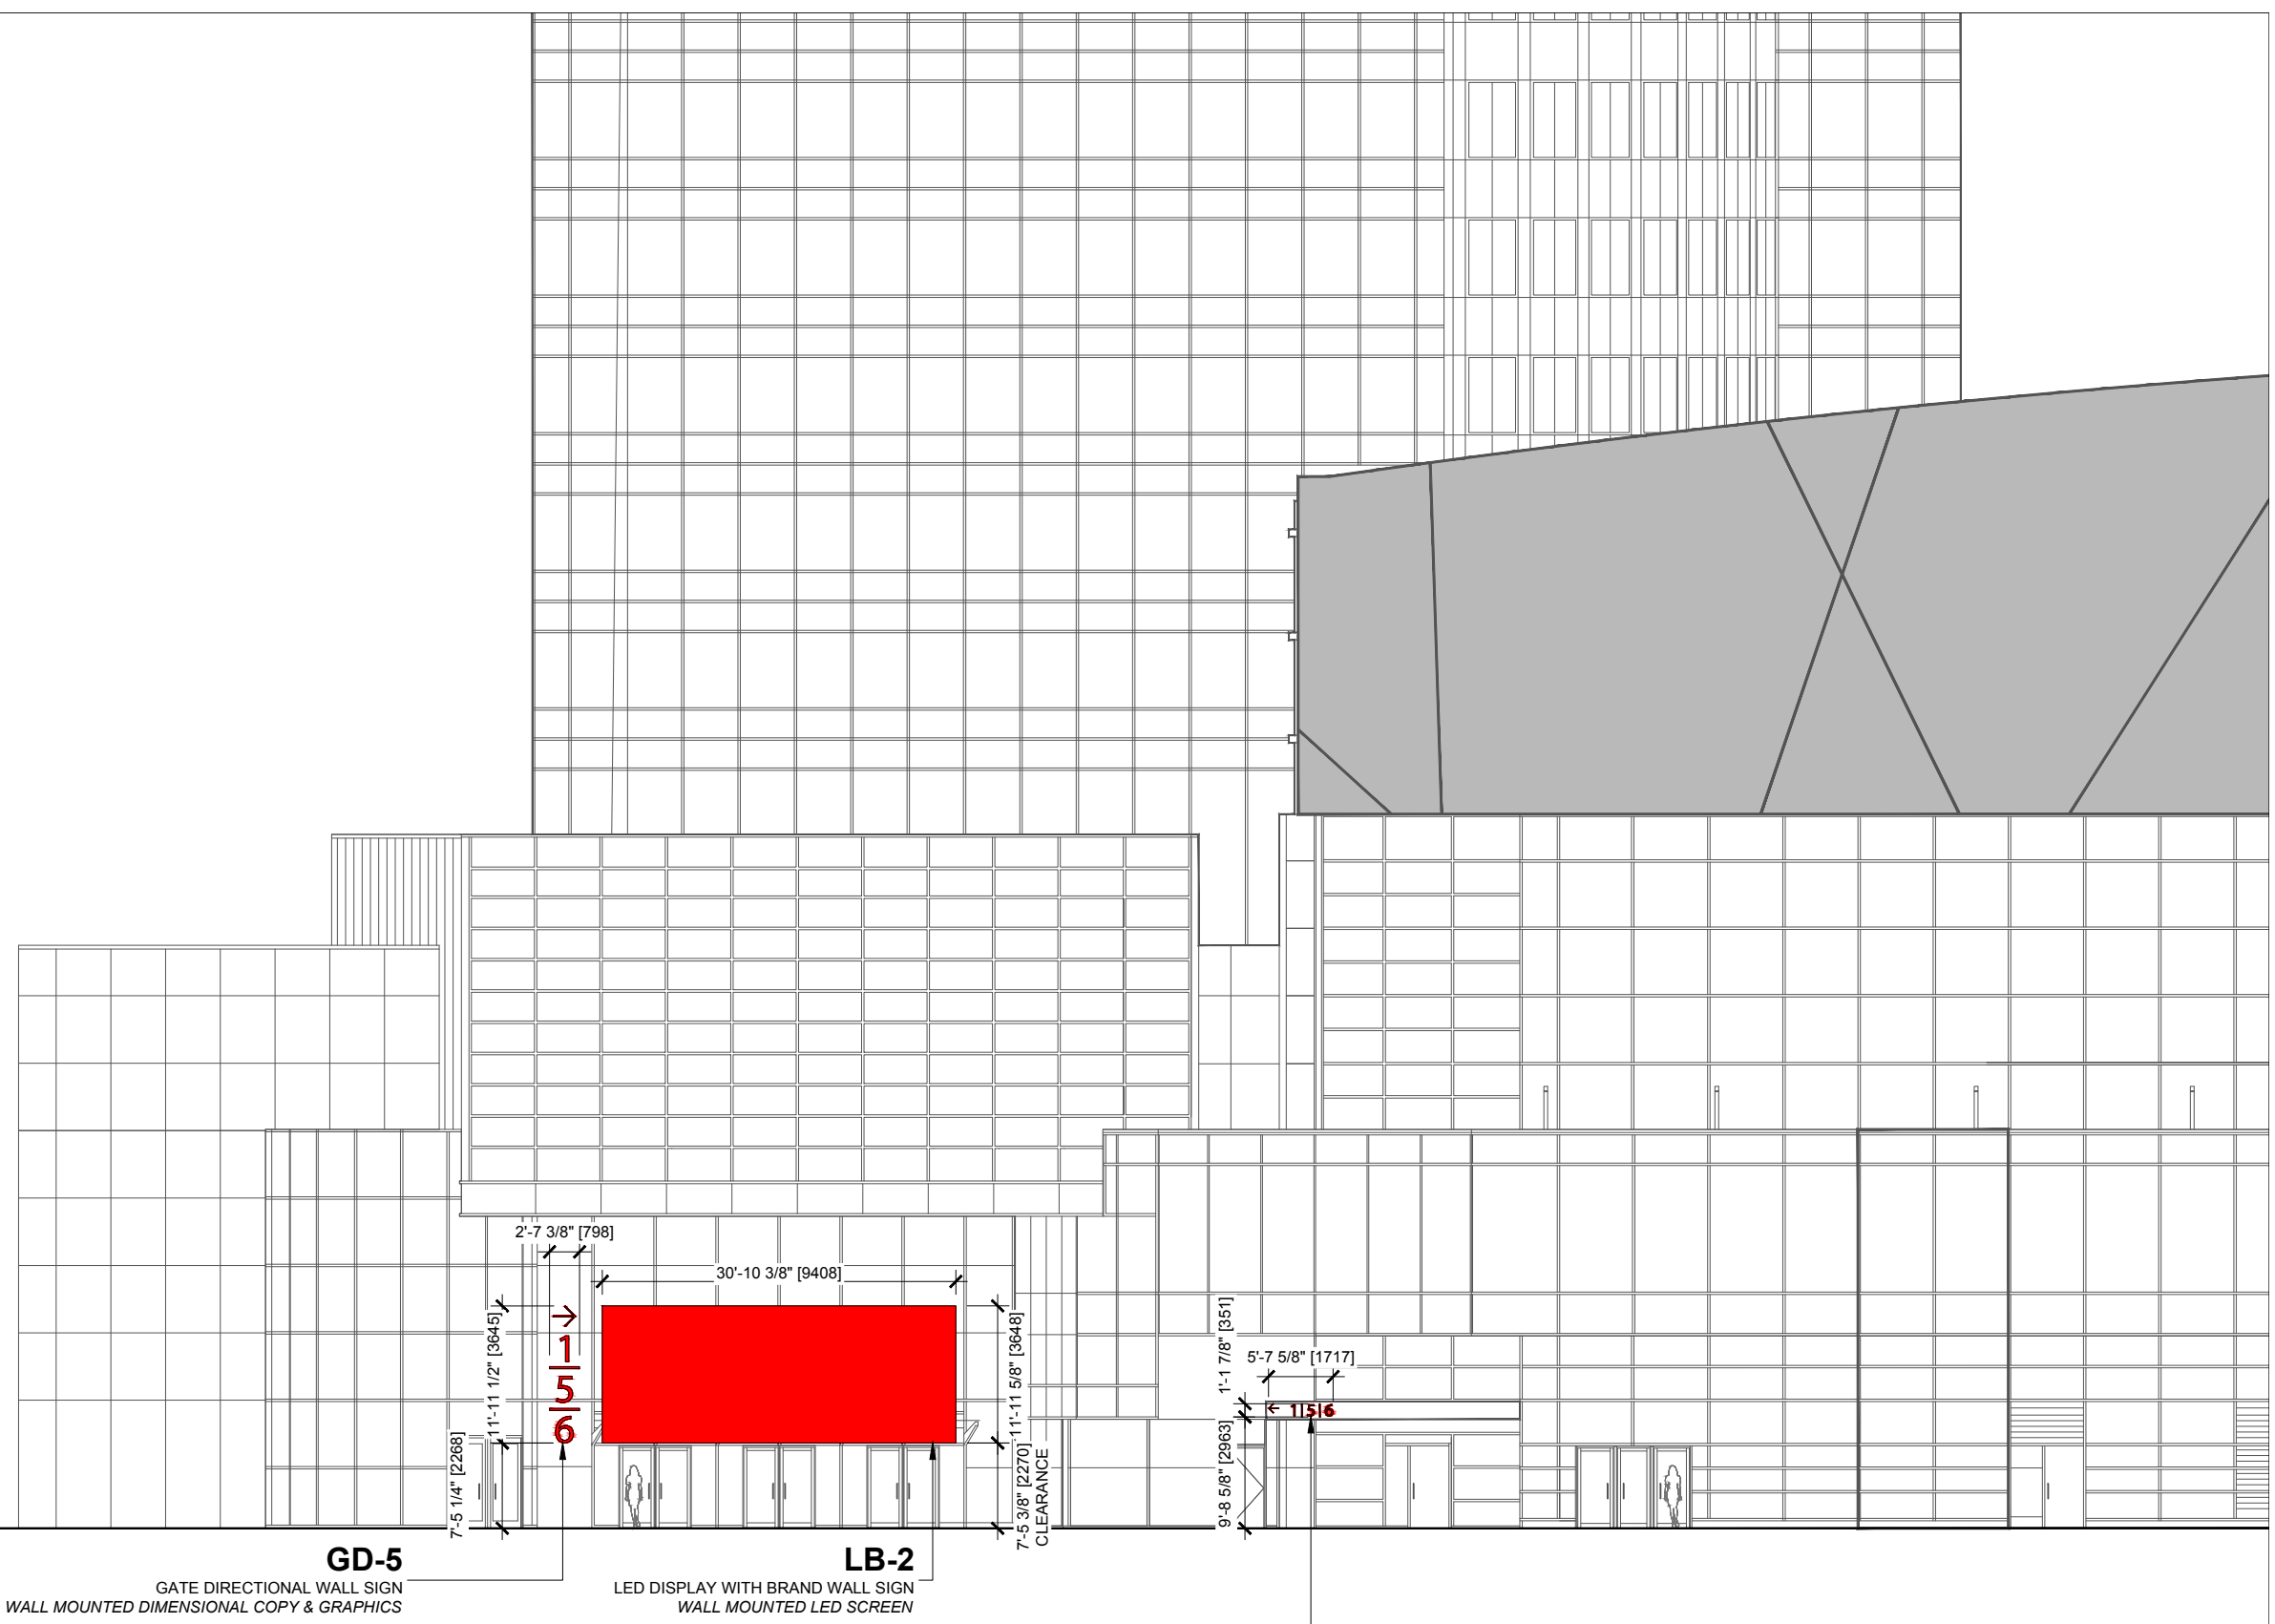


**GD-5**  
GATE DIRECTIONAL WALL SIGN  
WALL MOUNTED DIMENSIONAL COPY & GRAPHICS

**LB-2**  
LED DISPLAY WITH BRAND WALL SIGN  
WALL MOUNTED LED SCREEN

**GD-4**  
GATE DIRECTIONAL OVERHANGING STRUCTURE SIGN  
CANOPY MOUNTED DIMENSIONAL COPY & GRAPHICS

1  
W2.8  
Scotiabank Arena  
West Elevation-Enlarged 1  
Scale: 1/16" = 1'-0"

 <b>Kramer</b> Tel: 416.921.1078 <b>Design</b> Fax: 416.921.9934 <b>Associates</b> www.kramer-design.com	<b>CLIENT</b>	<b>MLSE</b> 50 Bay Street Toronto, ON	<b>PROJECT</b>	<b>Scotiabank Arena</b> Exterior Signage Program 40 Bay Street - Phase 1	<b>DATE</b>	Master Plan Application - Revised May 31, 2018	<b>TITLE</b>	Scotiabank Arena West Elevation - Enlarged 1	<b>DWG No</b>
	APPROVAL								<b>W2.8</b>

These documents are not to be scaled. The design and documents remain the property of KDA and are protected by law. They may not be altered, issued, or reproduced without expressed written consent from KDA. All documents to be returned to KDA at completion of work. Contractor to site verify all details and dimensions and report any and all discrepancies to KDA before commencing with that related portion of the work. Only signed, sealed and stamped documents are to be used for construction purposes.



**WB**  
WEST BRAND WALL SIGN  
WALL MOUNTED LED SCREEN LETTERS

**Scotiabank Arena**

10'-8 3/8" [3261]

134'-6 7/16" [41007]

78'-8 7/8" [24000]

83'-7 1/2" [25490]

40'-11 3/8" [12481]

17'-2 11/16" [5249]

25'-2" [7671]

2'-0" [610]

11'-1 7/16" [3390]

**Scotiabank Arena**

**Scotiabank Arena**

**Scotiabank Arena**

**MB**

MAIN WALL SIGN  
WALL MOUNTED LED SCREEN

**CC-3**

CANOPY BRAND OVERHANGING STRUCTURE SIGN  
REVERSE CHANNEL LETTERS W/ HALO ILLUMINATION

**CC-2**

CANOPY BRAND OVERHANGING STRUCTURE SIGN  
REVERSE CHANNEL LETTERS W/ HALO ILLUMINATION

**CC-1**

CANOPY BRAND OVERHANGING STRUCTURE SIGN  
REVERSE CHANNEL LETTERS W/ HALO ILLUMINATION

1  
Scotiabank Arena  
West Elevation-Enlarged 2  
W2.9 Scale: 1/16" = 1'-0"



Kramer Tel: 416.921.1078  
Design Fax: 416.921.9934  
Associates www.kramer-design.com

**CLIENT**

**MLSE**  
50 Bay Street  
Toronto, ON

**PROJECT**

**Scotiabank Arena**  
Exterior Signage Program  
40 Bay Street - Phase 1

**DATE**

Master Plan Application - Revised May 31, 2018

**TITLE**

Scotiabank Arena  
West Elevation - Enlarged 2


**DWG No**

**W2.9**

**APPROVAL**

These documents are not to be scaled. The design and documents remain the property of KDA and are protected by law. They may not be altered, issued, or reproduced without expressed written consent from KDA. All documents to be returned to KDA at completion of work. Contractor to site verify all details and dimensions and report any and all discrepancies to KDA before commencing with that related portion of the work. Only signed, sealed and stamped documents are to be used for construction purposes.


**SL-2**  
 ARENA LOGO WALL SIGN  
 WALL MOUNTED LED SCREEN LOGO

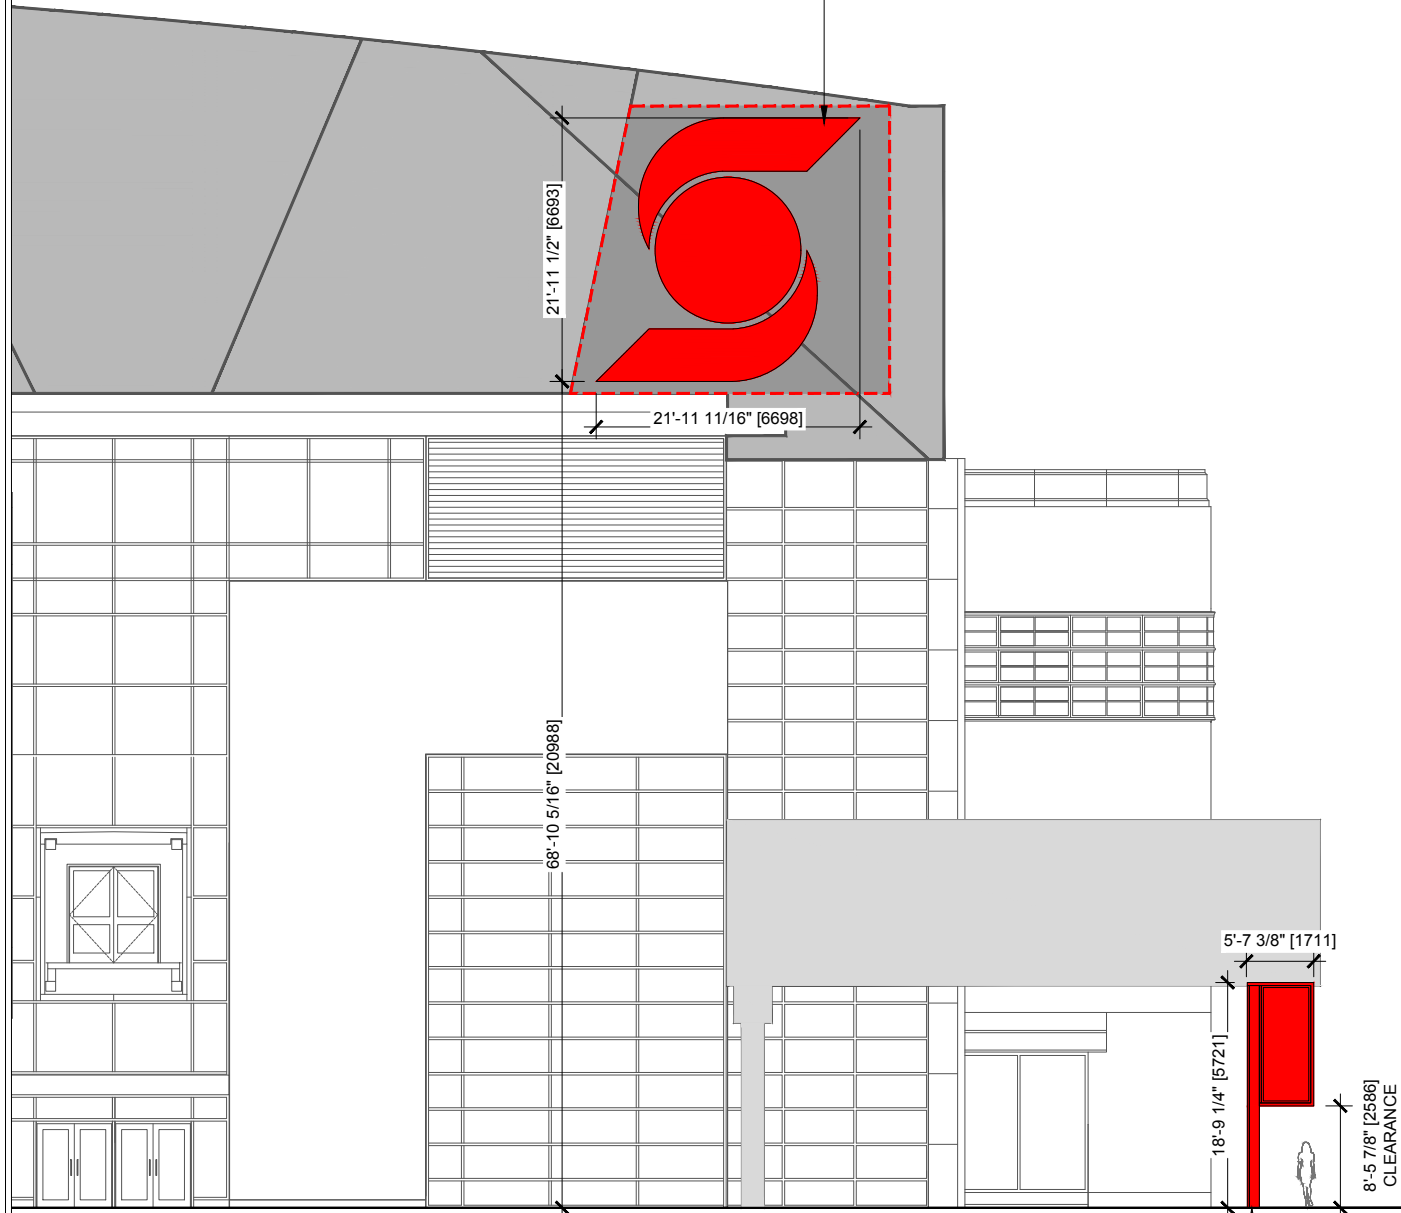


MECHANICAL	101.345
THIRD LOGE LEVEL/TOP ROW	96.920
NEW ROOF DECK	96.810
SECOND LOGE LEVEL	93.730
FIRST LOGE LEVEL	90.660
UPPER CONCOURSE	87.000
TRACK LEVEL	83.190
SUITE LEVEL	83.120
LOWER CONCOURSE	76.900

**FD-3**  
 DIRECTIONAL PYLON FREESTANDING SIGN  
 FREESTANDING SIGN W/ LED SCREENS  
 (DOUBLE SIDED)


1  
 Scotiabank Arena  
 West Elevation-Enlarged 3  
 W2.10 Scale: 1/16" = 1'-0"


 Kramer Tel: 416.921.1078 Design Fax: 416.921.9934 Associates www.kramer-design.com	<b>CLIENT</b> MLSE 50 Bay Street Toronto, ON	<b>PROJECT</b> Scotiabank Arena Exterior Signage Program 40 Bay Street - Phase 1	<b>DATE</b> Master Plan Application - Revised May 31, 2018	<b>TITLE</b> Scotiabank Arena West Elevation - Enlarged 3	<b>DWG No</b> W2.10
	APPROVAL				

These documents are not to be scaled. The design and documents remain the property of KDA and are protected by law. They may not be altered, issued, or reproduced without expressed written consent from KDA. All documents to be returned to KDA at completion of work. Contractor to site verify all details and dimensions and report any and all discrepancies to KDA before commencing with that related portion of the work. Only signed, sealed and stamped documents are to be used for construction purposes.

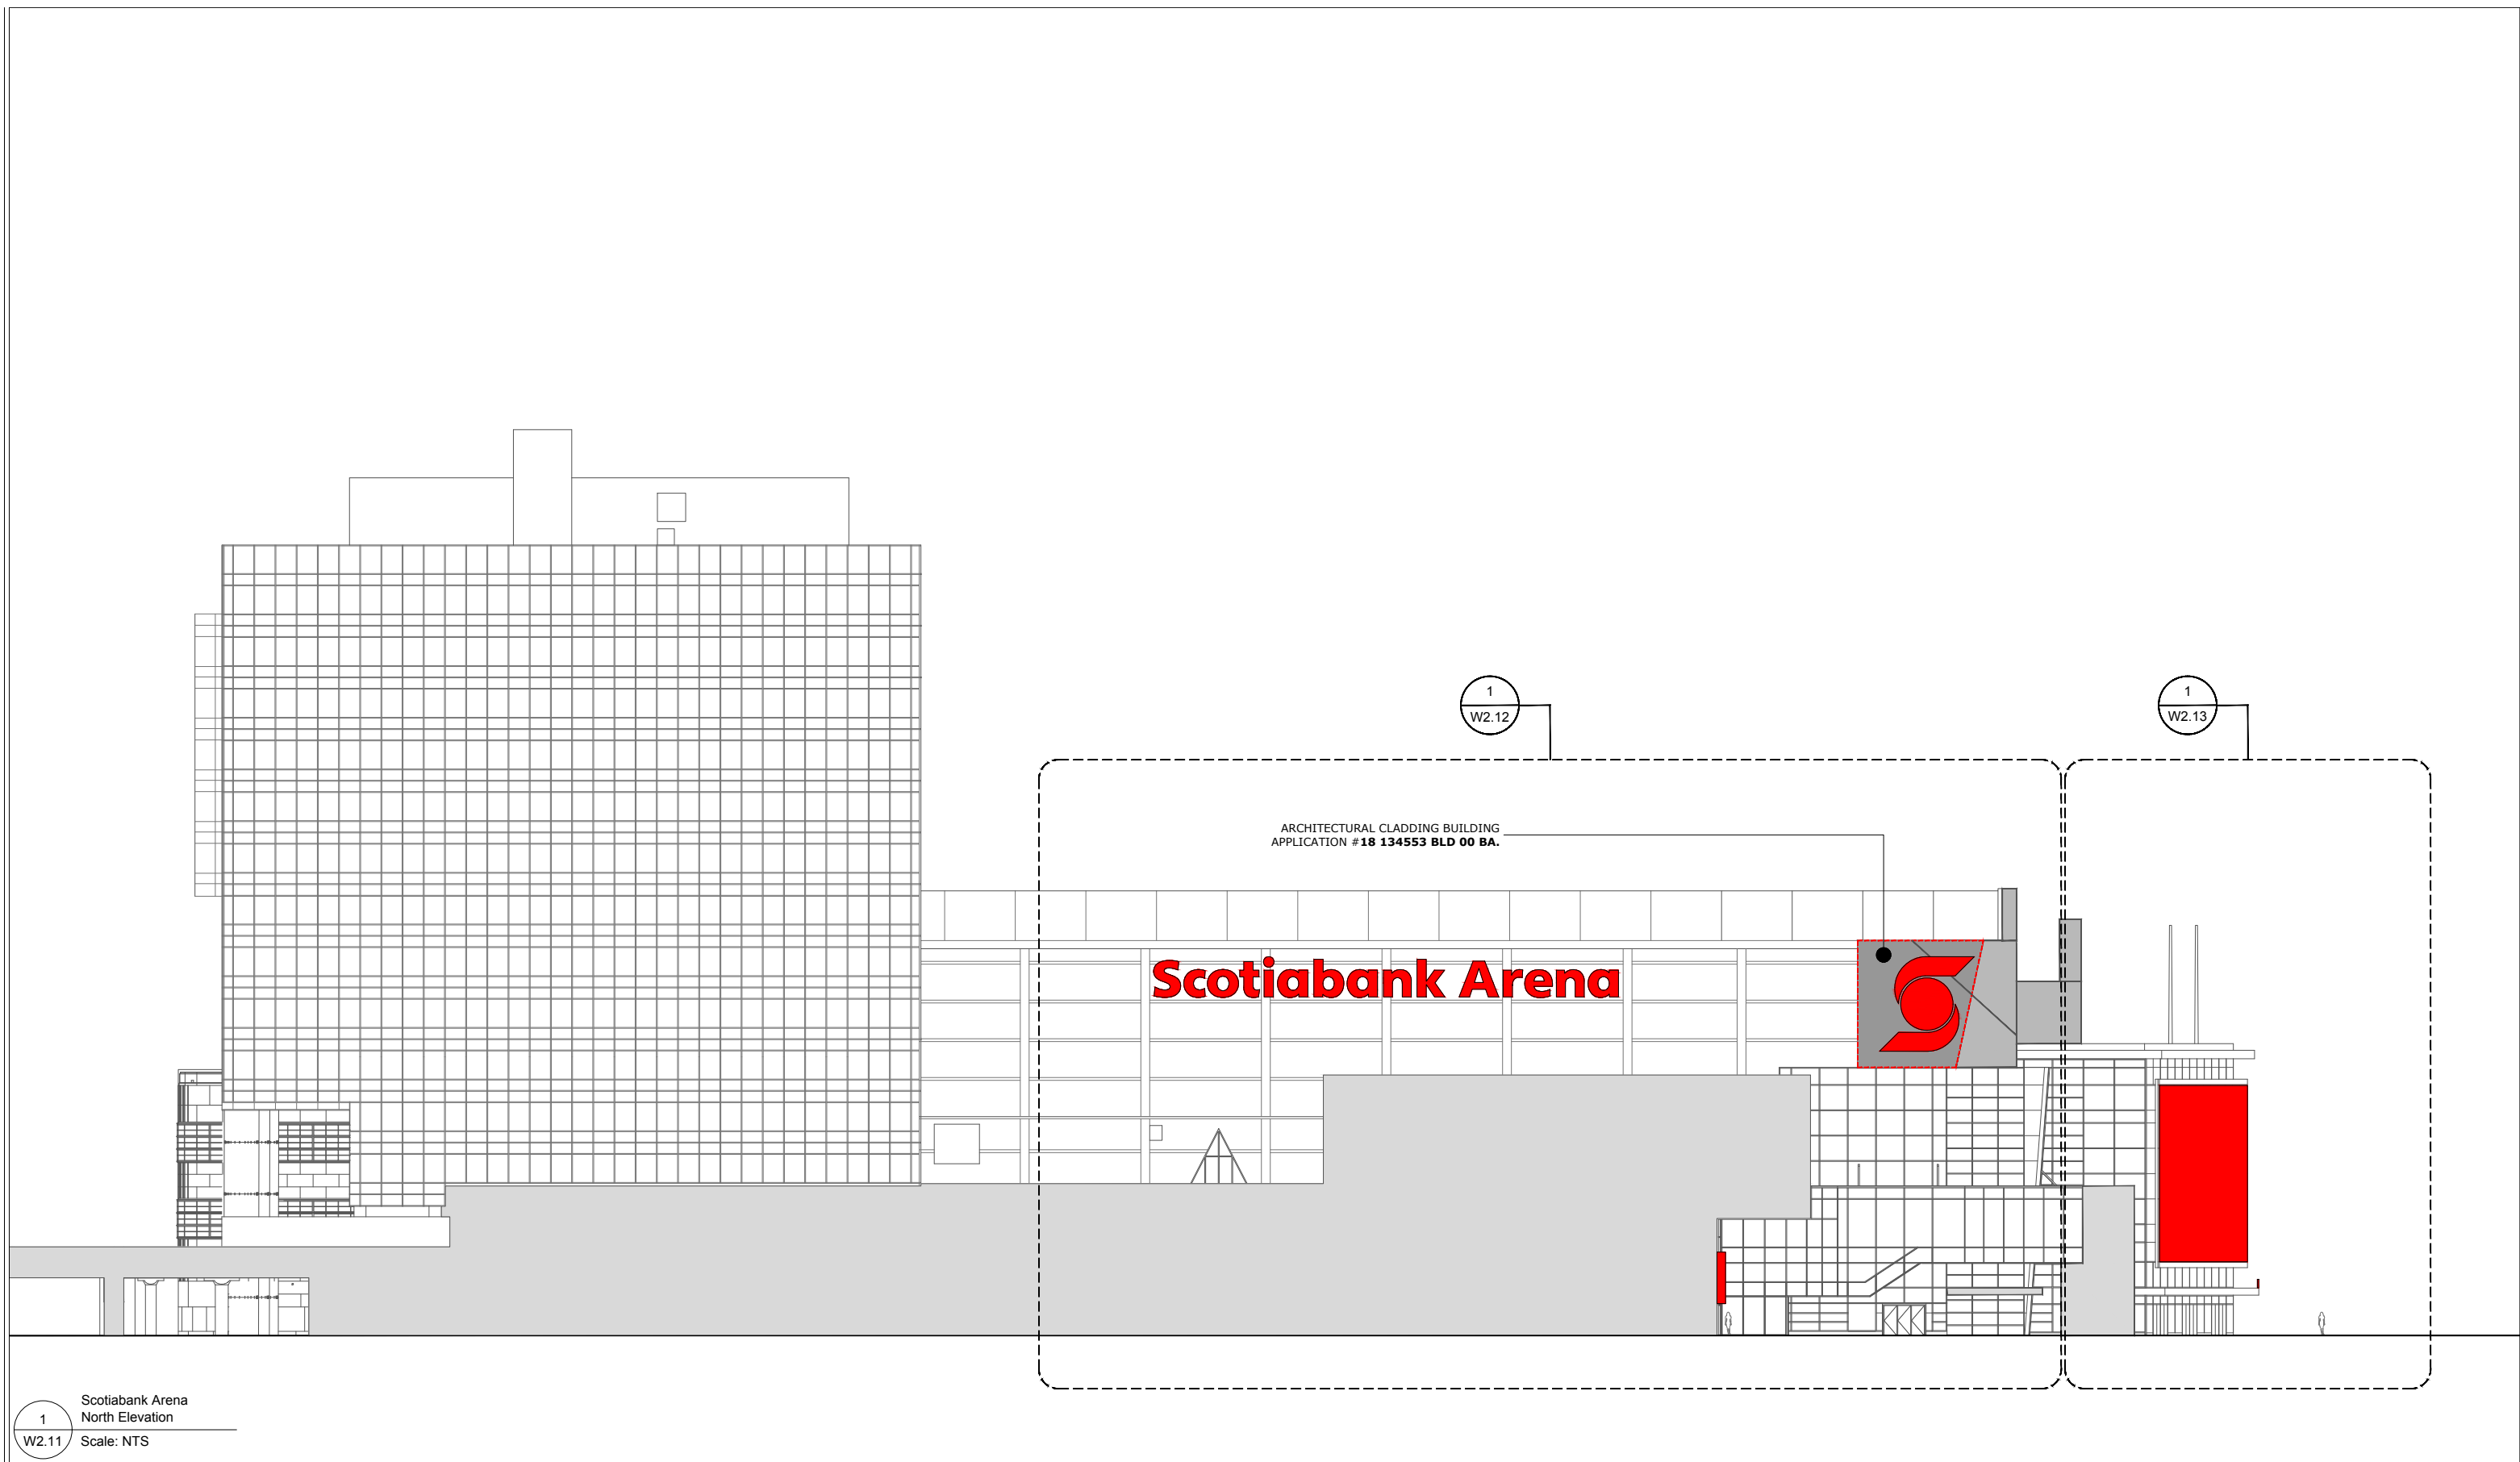

1  
W2.11  
Scotiabank Arena  
North Elevation  
Scale: NTS


 Kramer Tel: 416.921.1078 Design Fax: 416.921.9934 Associates www.kramer-design.com	<b>CLIENT</b> MLSE 50 Bay Street Toronto, ON	<b>PROJECT</b> Scotiabank Arena Exterior Signage Program 40 Bay Street - Phase 1	<b>DATE</b> Master Plan Application - Revised May 31, 2018	<b>TITLE</b> Scotiabank Arena North Elevation	<b>DWG No</b> W2.11
	<small>These documents are not to be scaled. The design and documents remain the property of KDA and are protected by law. They may not be altered, issued, or reproduced without expressed written consent from KDA. All documents to be returned to KDA at completion of work. Contractor to site verify all details and dimensions and report any and all discrepancies to KDA before commencing with that related portion of the work. Only signed, sealed and stamped documents are to be used for construction purposes.</small>				<b>APPROVAL</b>

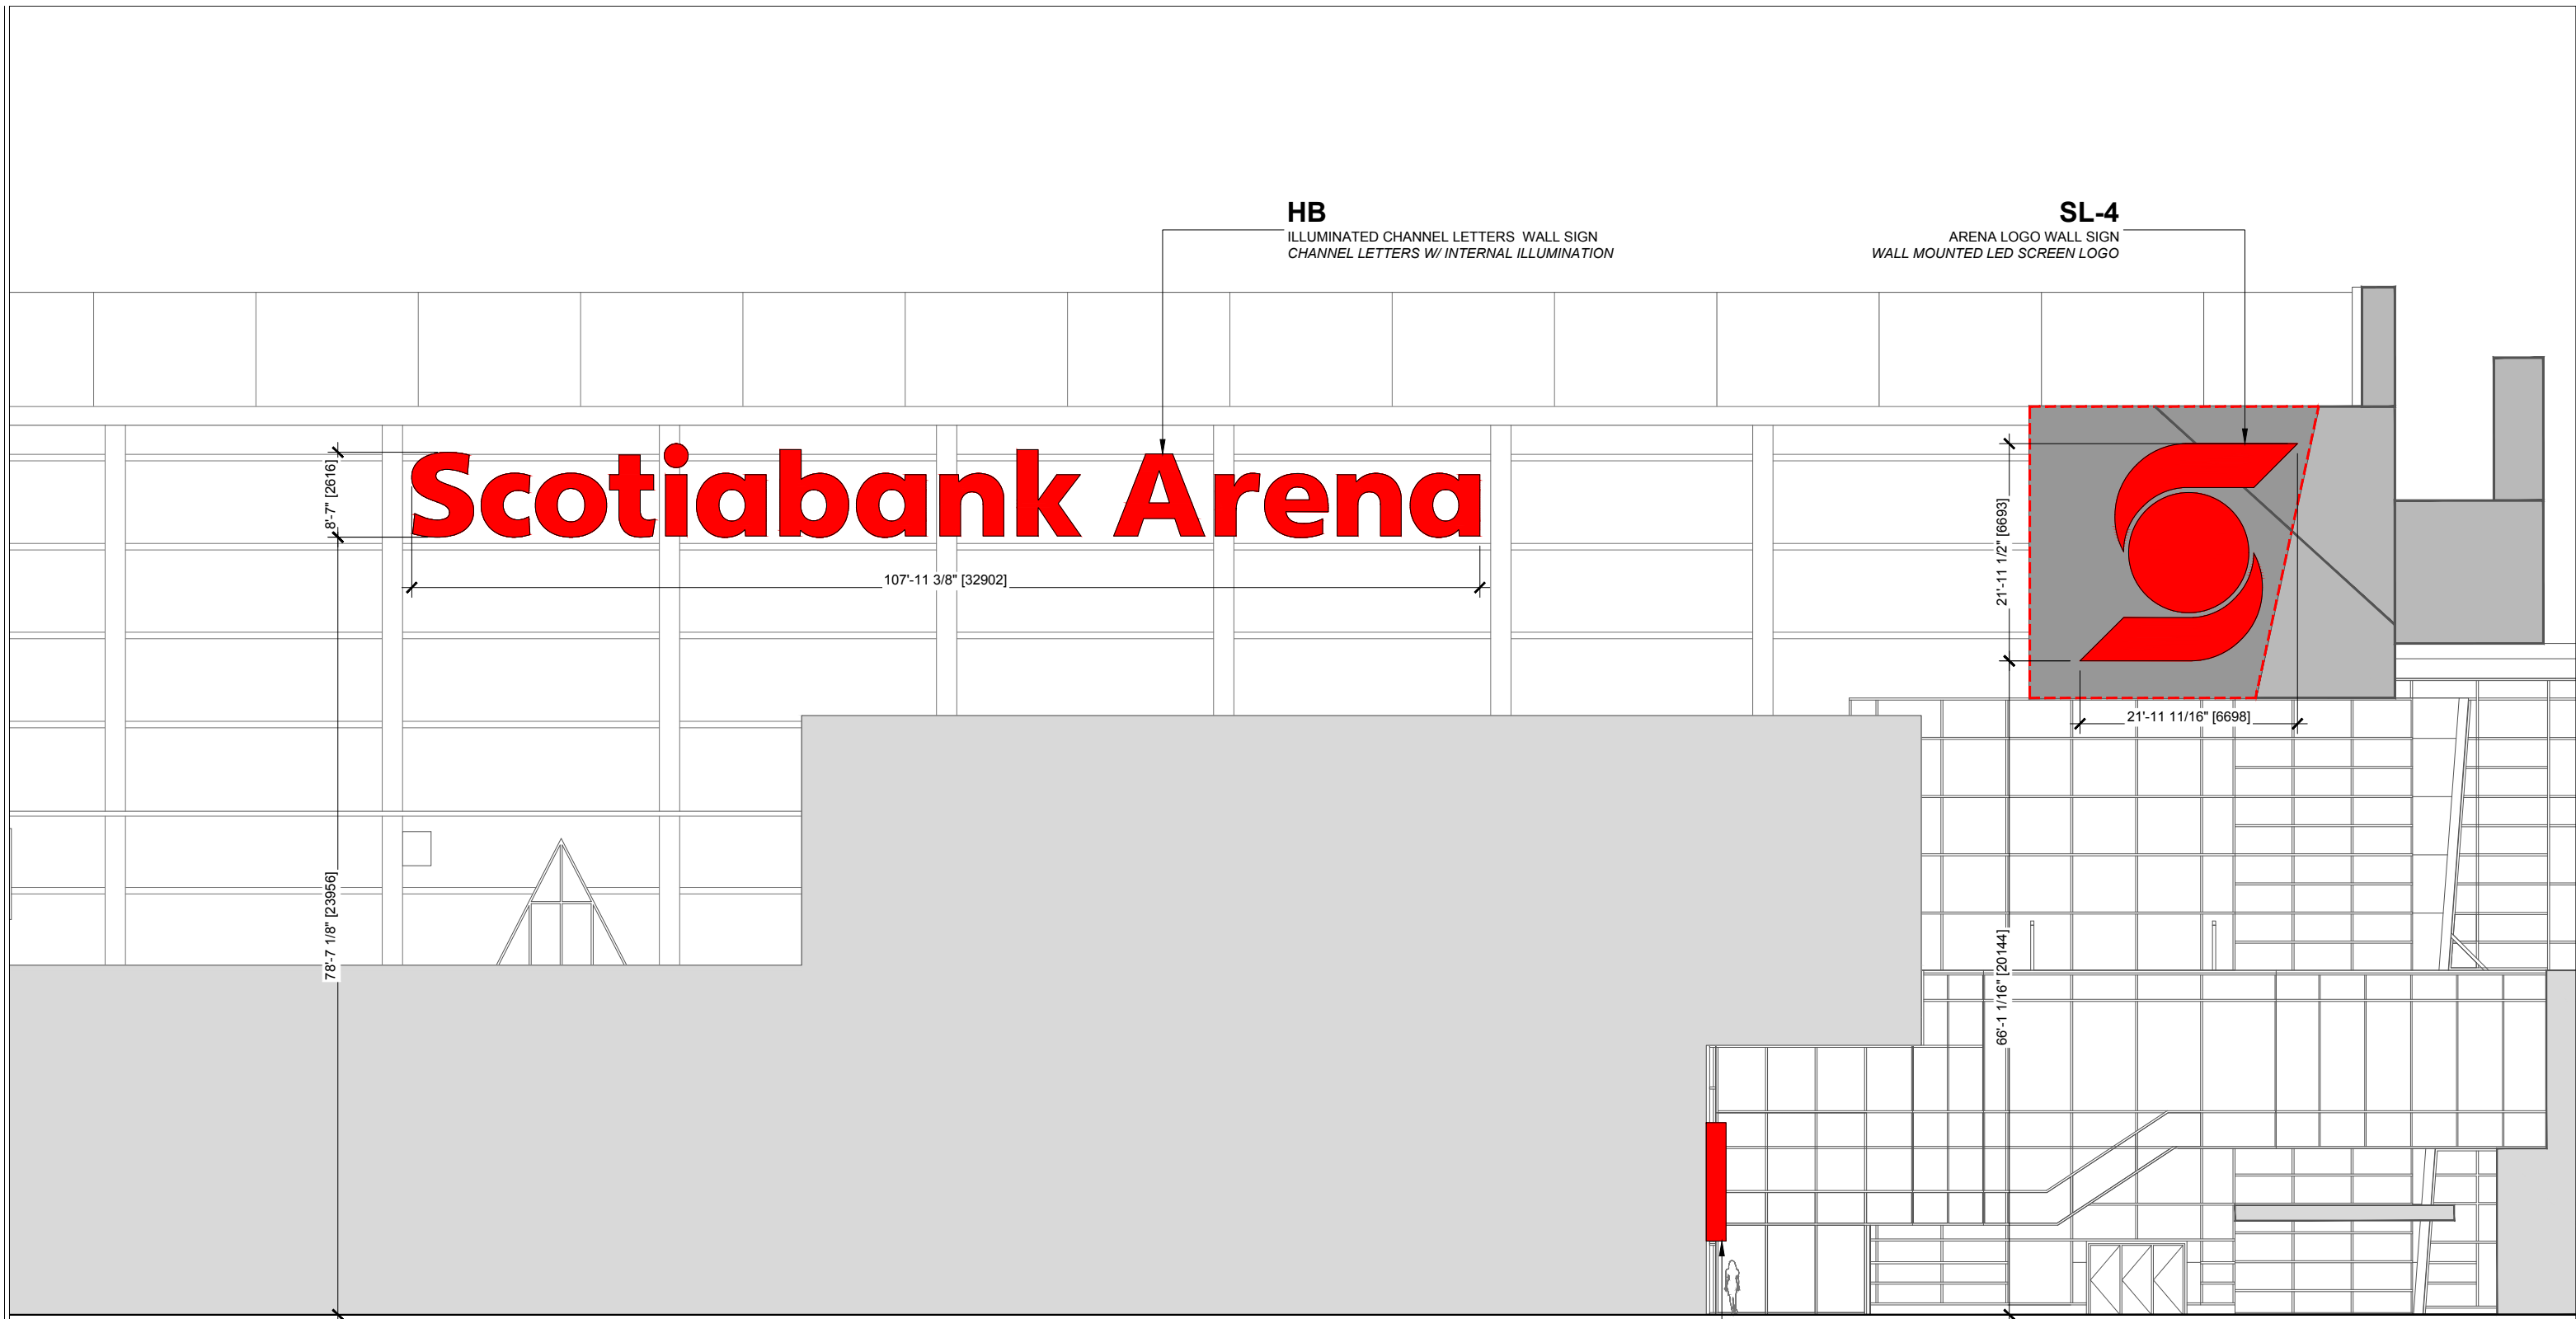

**HB**  
ILLUMINATED CHANNEL LETTERS WALL SIGN  
CHANNEL LETTERS W/ INTERNAL ILLUMINATION

**SL-4**  
ARENA LOGO WALL SIGN  
WALL MOUNTED LED SCREEN LOGO

**Scotiabank Arena**

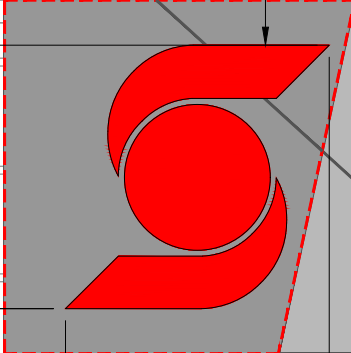

**LB-2**  
LED DISPLAY WITH BRAND WALL SIGN  
WALL MOUNTED LED SCREEN

18'-7" [2616]

107'-11 3/8" [32902]


21'-11 1/2" [6693]

21'-11 11/16" [6698]


78'-7 1/8" [23956]

66'-1 1/16" [20144]

1  
Scotiabank Arena  
North Elevation-Enlarged 2  
W2.12 Scale: 1/16" = 1'-0"

 Kramer Tel: 416.921.1078 Design Fax: 416.921.9934 Associates www.kramer-design.com	<b>CLIENT</b> MLSE 50 Bay Street Toronto, ON	<b>PROJECT</b> Scotiabank Arena Exterior Signage Program 40 Bay Street - Phase 1	<b>DATE</b> Master Plan Application - Revised May 31, 2018	<b>TITLE</b> Scotiabank Arena North Elevation - Enlarged 2	<b>DWG No</b> W2.12
	<small>These documents are not to be scaled. The design and documents remain the property of KDA and are protected by law. They may not be altered, issued, or reproduced without expressed written consent from KDA. All documents to be returned to KDA at completion of work. Contractor to site verify all details and dimensions and report any and all discrepancies to KDA before commencing with that related portion of the work. Only signed, sealed and stamped documents are to be used for construction purposes.</small>			<b>APPROVAL</b>	



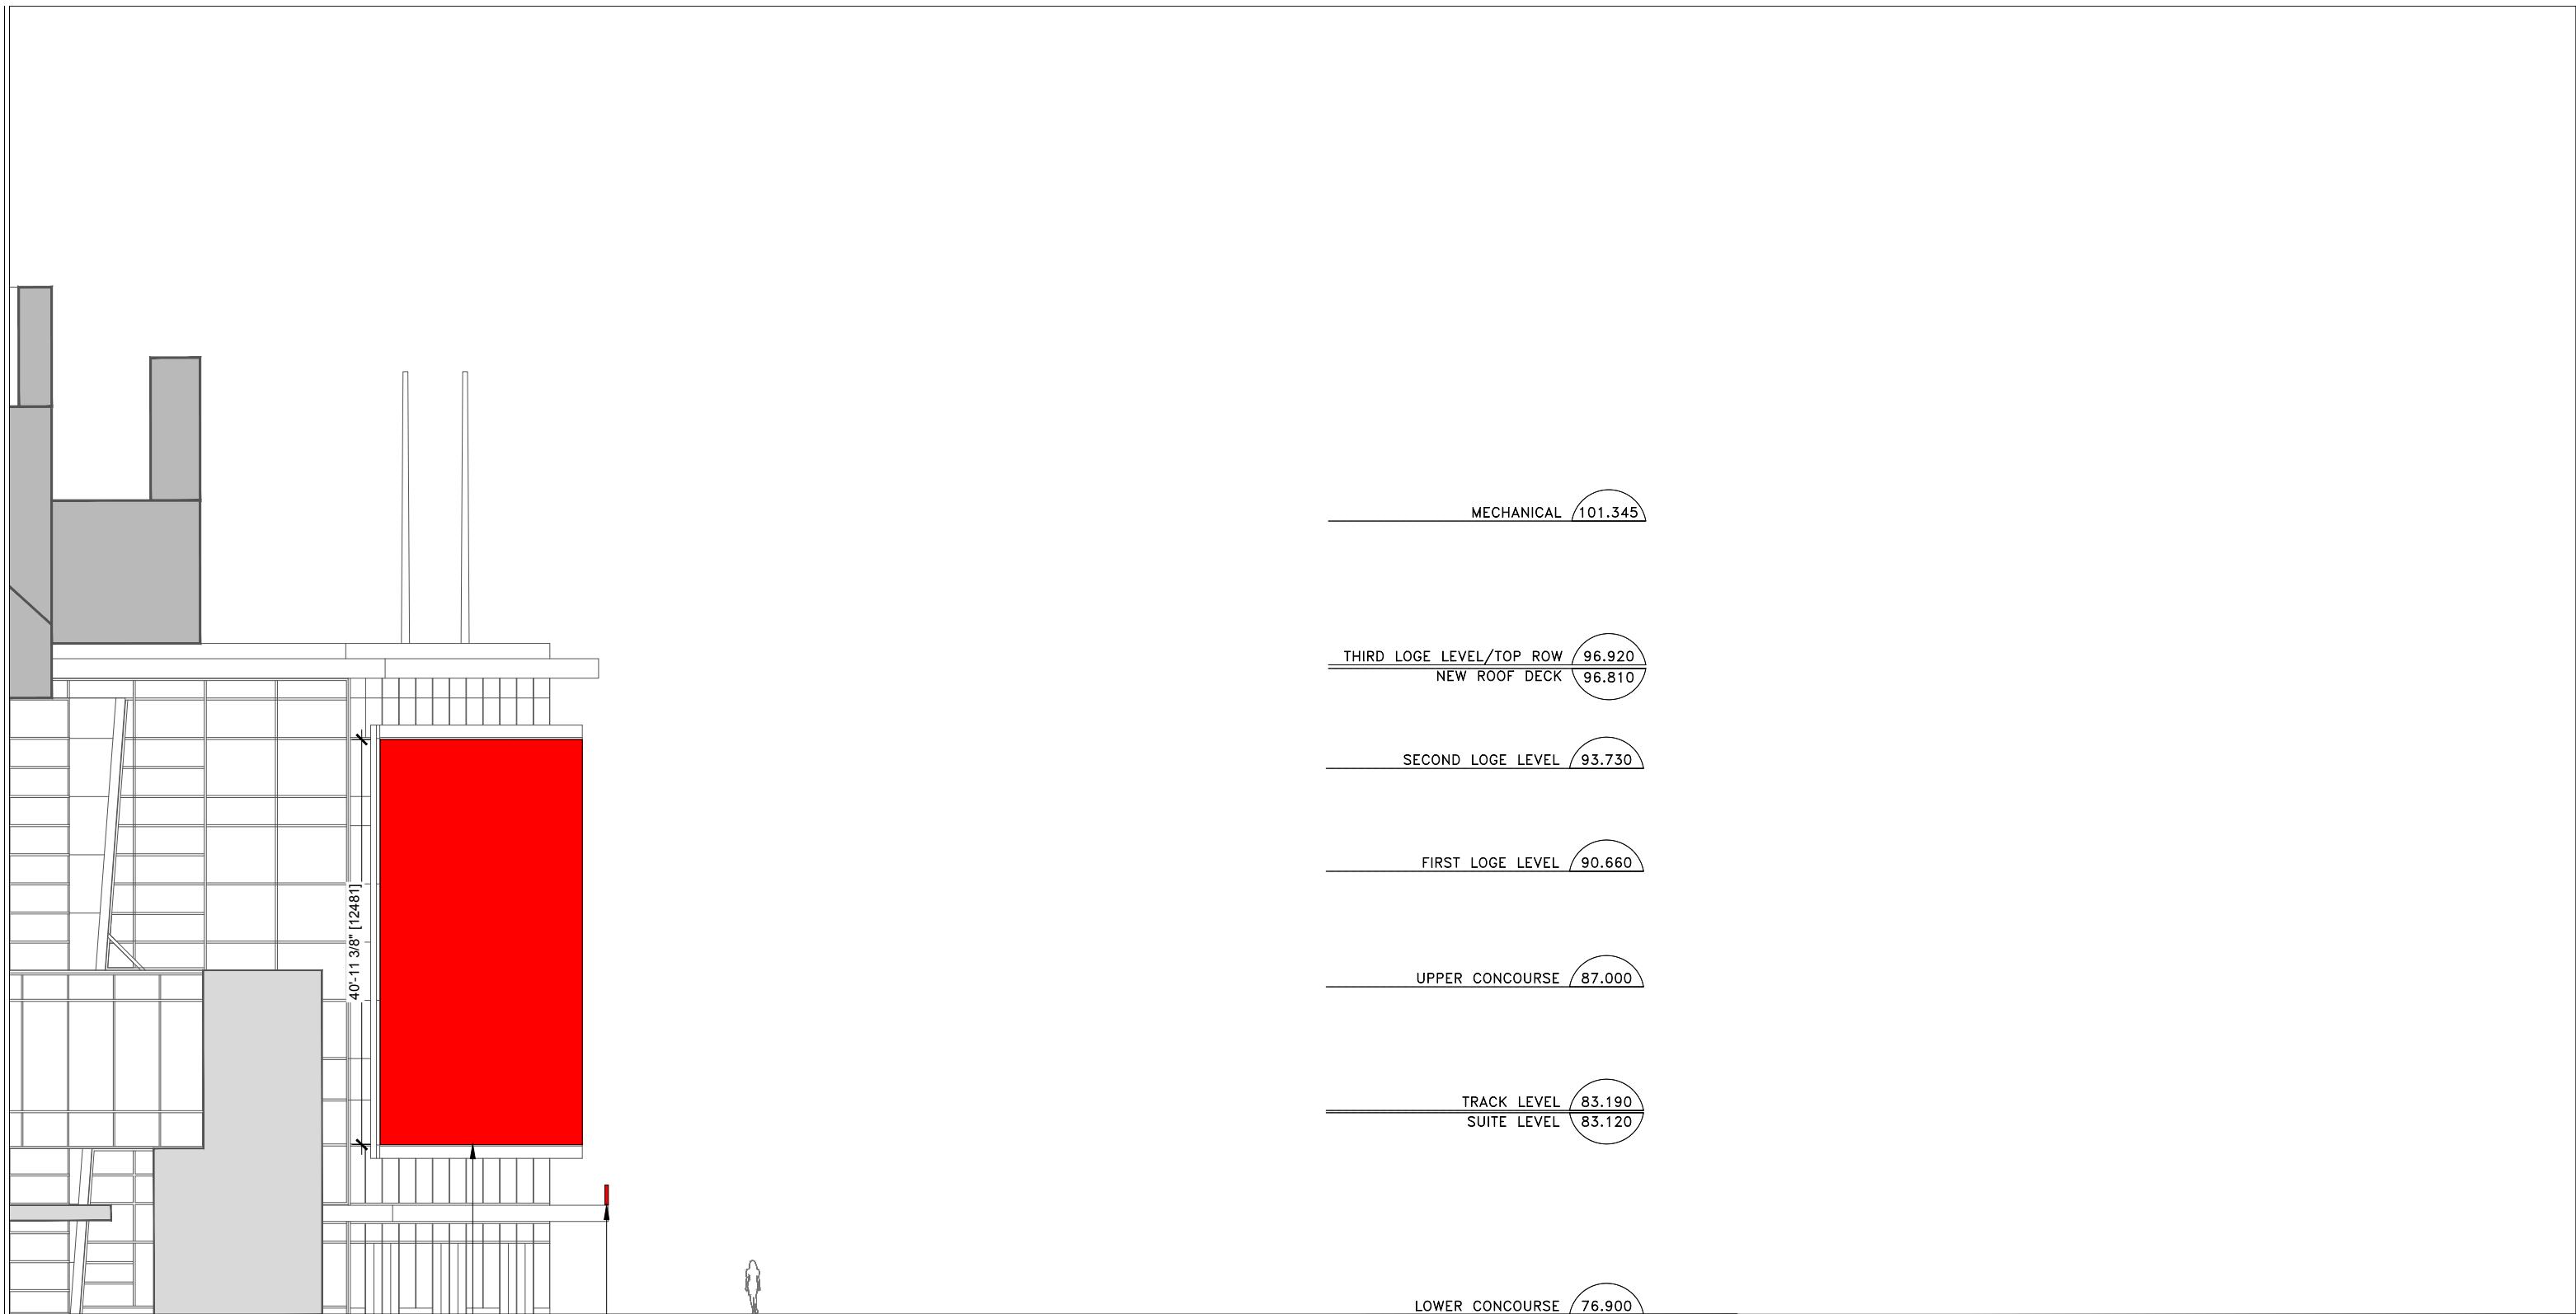


MECHANICAL	101.345
THIRD LOGE LEVEL/TOP ROW	96.920
NEW ROOF DECK	96.810
SECOND LOGE LEVEL	93.730
FIRST LOGE LEVEL	90.660
UPPER CONCOURSE	87.000
TRACK LEVEL	83.190
SUITE LEVEL	83.120
LOWER CONCOURSE	76.900

**MB**  
MAIN WALL SIGN  
WALL MOUNTED LED SCREEN

**CC-3**  
CANOPY BRAND OVERHANGING STRUCTURE SIGN  
REVERSE CHANNEL LETTERS  
W/ HALO ILLUMINATION

1  
Scotiabank Arena  
North Elevation-Enlarged 3  
W2.13 Scale: 1/16" = 1'-0"

 Kramer Tel: 416.921.1078 Design Fax: 416.921.9934 Associates www.kramer-design.com	<b>CLIENT</b> MLSE 50 Bay Street Toronto, ON	<b>PROJECT</b> Scotiabank Arena Exterior Signage Program 40 Bay Street - Phase 1	<b>DATE</b> Master Plan Application - Revised May 31, 2018	<b>TITLE</b> Scotiabank Arena North Elevation - Enlarged 3	<b>DWG No</b> W2.13
	These documents are not to be scaled. The design and documents remain the property of KDA and are protected by law. They may not be altered, issued, or reproduced without expressed written consent from KDA. All documents to be returned to KDA at completion of work. Contractor to site verify all details and dimensions and report any and all discrepancies to KDA before commencing with that related portion of the work. Only signed, sealed and stamped documents are to be used for construction purposes.				