


GENERAL
 DO NOT SCALE FROM THIS DRAWING. CHECK ACCURACY OF DIMENSIONS ON SITE. DISCREPANCIES BETWEEN SCALE DIMENSIONS, DIMENSIONS ON SPECIFICATION AND SCHEDULED DIMENSIONS SHALL BE THE RESPONSIBILITY OF THE CLIENT. THE CLIENT SHALL BE RESPONSIBLE FOR OBTAINING ALL NECESSARY CONSENTS PRIOR TO COMMENCEMENT OF WORK. BB ARCHITECTURE + PLANNING LTD SHOULD BE CONTACTED REGARDING THE CURRENT STATUS OF THIS DRAWING. SITES DRAWING DESIGNING THE LISTED BUILDING AND ANY NOT BE REPRODUCED BY A THIRD PARTY WITHOUT WRITTEN CONSENT.

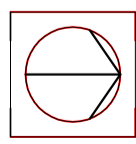

4 Sinsome Walk
 Worcester
 WA1 1JY
 Tel: (01905) 723544
 Email: architects@bbap.co.uk

Client
 Mark Tissiman

Project
 24a McIntyre Road
 Worcester

Title
 Proposed
 Site Plan


Date
 May 2018
 Scale
 1:250
 Job No.
 1805

Drawn
 ds
 Checked
 ea3
 Date
 May 2018
 Job No.
 1805
 Draw No.
 20

MCINTYRE ROAD



GENERAL
 DO NOT SCALE FROM THIS DRAWING. CHECK ACCURACY OF DIMENSIONS ON SITE. DISCREPANCIES BETWEEN SCALE DIMENSIONS, DRAWINGS OR SPECIFICATION ARE SUBJECT TO VERIFICATION BEFORE COMMENCEMENT OF WORK. THE ARCHITECT'S PLANNING PERMISSION IS VALID FOR THE PERIOD OF 12 MONTHS FROM THE DATE OF ISSUE. LTP SHOULD BE CONTACTED REGARDING THE CURRENT STATUS OF THIS DRAWING. THIS DRAWING DESIGN AND THE ILLUSTRATED INFORMATION IS NOT TO BE REPRODUCED BY A THIRD PARTY WITHOUT WRITTEN CONSENT.

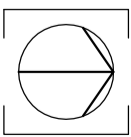

Schedule of accommodation

- FLAT 1
Duplex 57sqm
- FLAT 2
Ground floor
33sqm
- FLAT 3
Duplex
57sqm
- FLAT 4
Flat over garage
64sqm
- FLAT 5
Flat over garage
64sqm





Client
Mark Tissiman

Project
**24a McIntyre Road
 Worcester**


Title
**Proposed plans
 Ground Floor**

Date
 May 2018
 Scale
 1:100
 Drawn
 DS
 Checked
 EA3

Job No.
1805
 Draw No.
21
 Rev

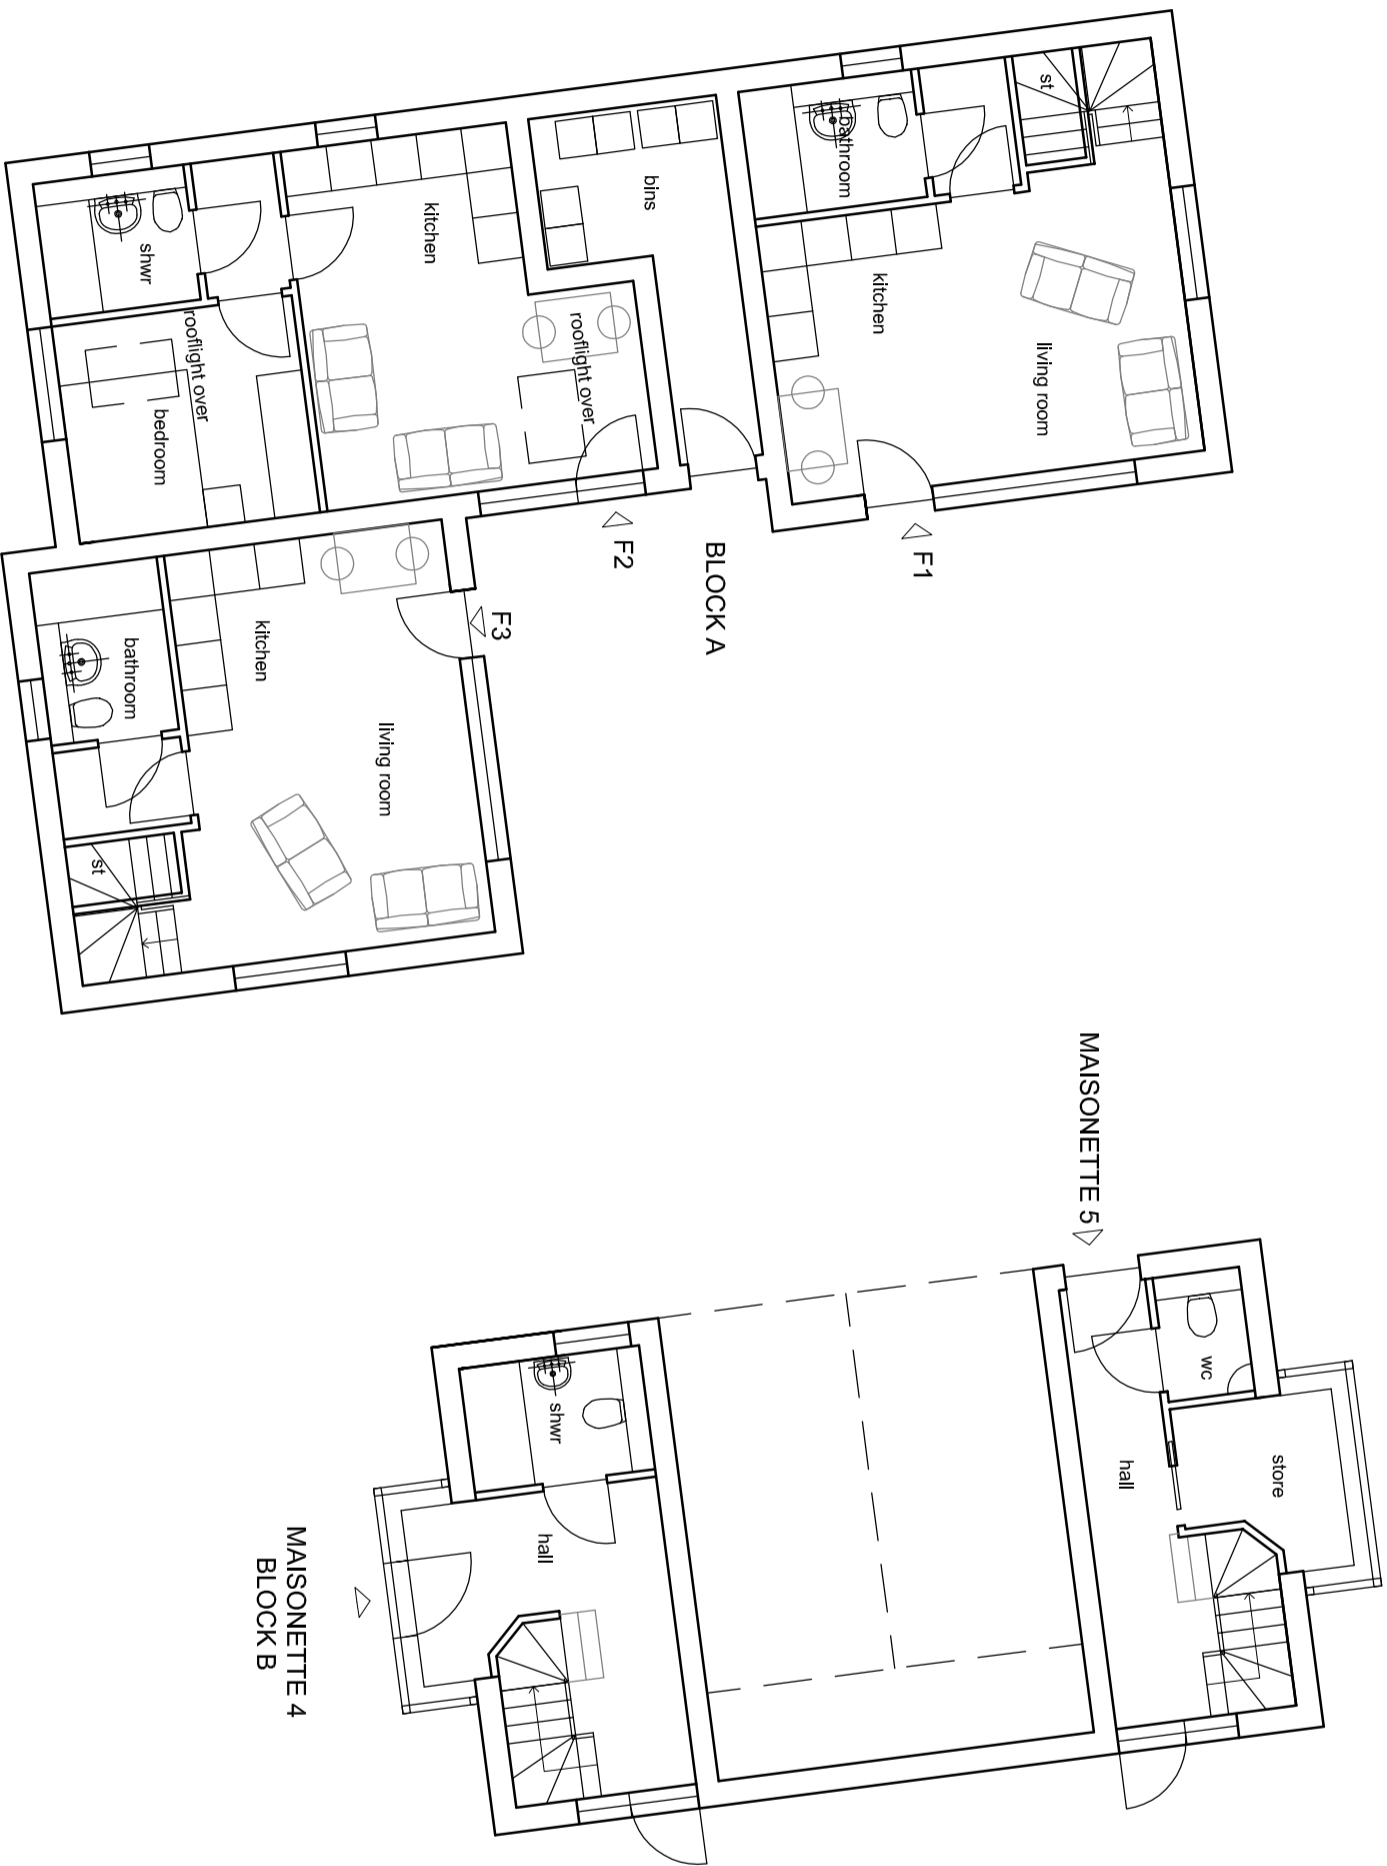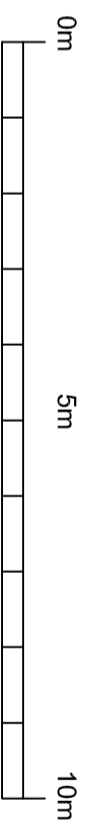

GENERAL
 DO NOT SCALE FROM THIS DRAWING. CHECK ACCURACY OF DIMENSIONS ON SITE. DISCREPANCIES BETWEEN SCALE DIMENSIONS, DIMENSIONS ON SPECIFICATION AND SELECTION FROM DRAWINGS, SHALL BE THE RESPONSIBILITY OF THE ARCHITECT. THE ARCHITECT'S OFFICE SHALL BE RESPONSIBLE FOR OBTAINING ALL NECESSARY CONSENTS PRIOR TO COMMENCEMENT OF WORK. BB ARCHITECTURE + PLANNING LTD SHOULD BE CONTACTED REGARDING THE CURRENT STATUS OF THIS DRAWING. THIS DRAWING IS DESIGN AND THE TOLERATED DIMENSIONS OF THIS DRAWING ARE NOT TO BE TAKEN AS A GUARANTEE AND MAY NOT BE REPRODUCED BY A THIRD PARTY WITHOUT WRITTEN CONSENT.

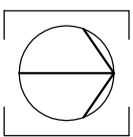

4 Sarsome Walk
 Worcester
 WR1 1LN
 Tel: (01905) 723544
 Email: arch@bbapp.co.uk


Client
Mark Tissiman

Project
**24a Mchlyre Road
 Worcester**


Title
**Proposed plans
 First Floor**

Date	Drawn
May 2018	ds
Scale	Checked
1:100	EA3

Job No.	Draw No.	Rev
1805	22	

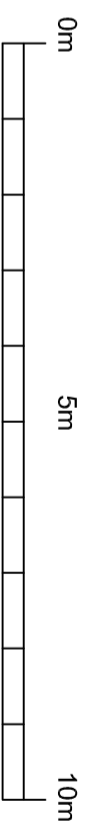

GENERAL
 DO NOT SCALE FROM THIS DRAWING. CHECK ACCURACY OF DIMENSIONS ON SITE. DISCREPANCIES BETWEEN SCALE DIMENSIONS DRAWINGS OR SPECIFICATION ARE SUBJECT TO BE RECALCULATED BEFORE COMMENCEMENT OF WORK. ARCHITECTURE + PLANNING LTD SHOULD BE CONTACTED REGARDING THE CURRENT STATUS OF THIS DRAWING. © THIS DRAWING, DESIGN AND THE ILLUSTRATED MATERIALS ARE THE PROPERTY OF ARCHITECTURE + PLANNING LTD AND MAY NOT BE REPRODUCED BY A THIRD PARTY WITHOUT WRITTEN CONSENT.

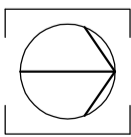

BB
 architecture
 + planning

4 Smeeton Walk
 Worcester
 WR1 1LN
 Tel: (01905) 723544
 Email: architects@bbpa.co.uk



Client
Mark Tissiman

Project
**24a Mchlyre Road
 Worcester**

Title
**Proposed plans
 Second Floor**




Date	Drawn
May 2018	DS
Scale	Checked
1:100	EA3

Job No.	Draw No.	Rev
1805	23	

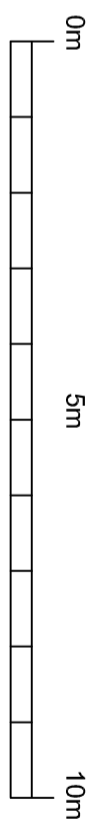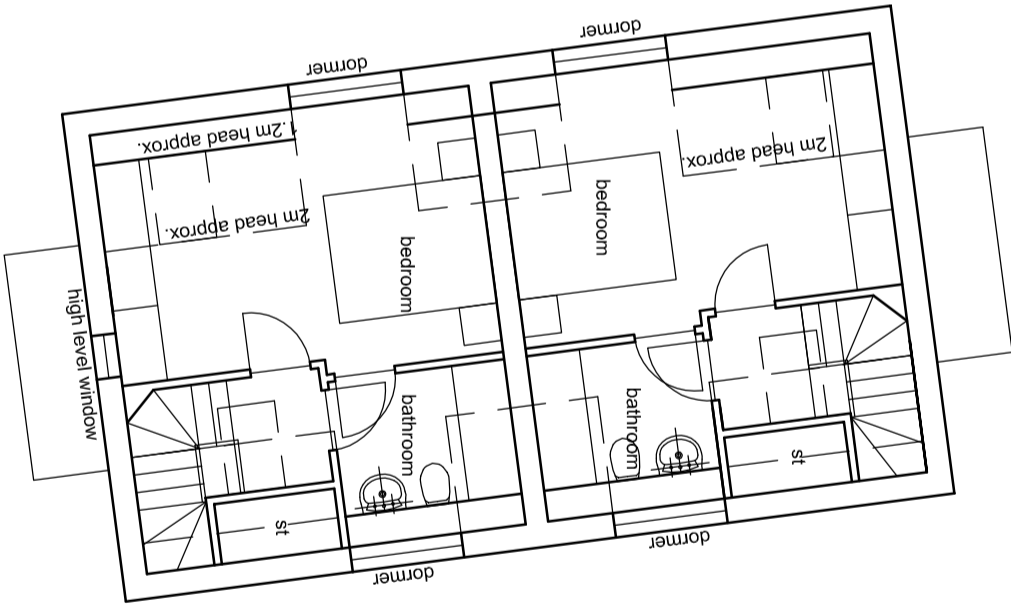

GENERAL

DO NOT SCALE FROM THIS DRAWING. CHECK ACCURACY OF DIMENSIONS ON SITE. DISCREPANCIES BETWEEN SCALE DIMENSIONS, DIMENSIONS ON THE DRAWING AND DIMENSIONS ON THE GROUND SHALL BE THE RESPONSIBILITY OF THE CLIENT. THE CLIENT SHALL BE RESPONSIBLE FOR OBTAINING ALL NECESSARY CONSENTS PRIOR TO COMMENCEMENT OF WORK. ARCHITECTURE + PLANNING LTD SHOULD BE CONTACTED REGARDING THE CURRENT STATUS OF THIS DRAWING. THIS DRAWING IS NOT TO BE USED FOR CONSTRUCTION AND MAY NOT BE REPRODUCED BY A THIRD PARTY WITHOUT WRITTEN CONSENT.

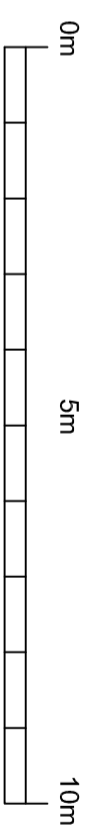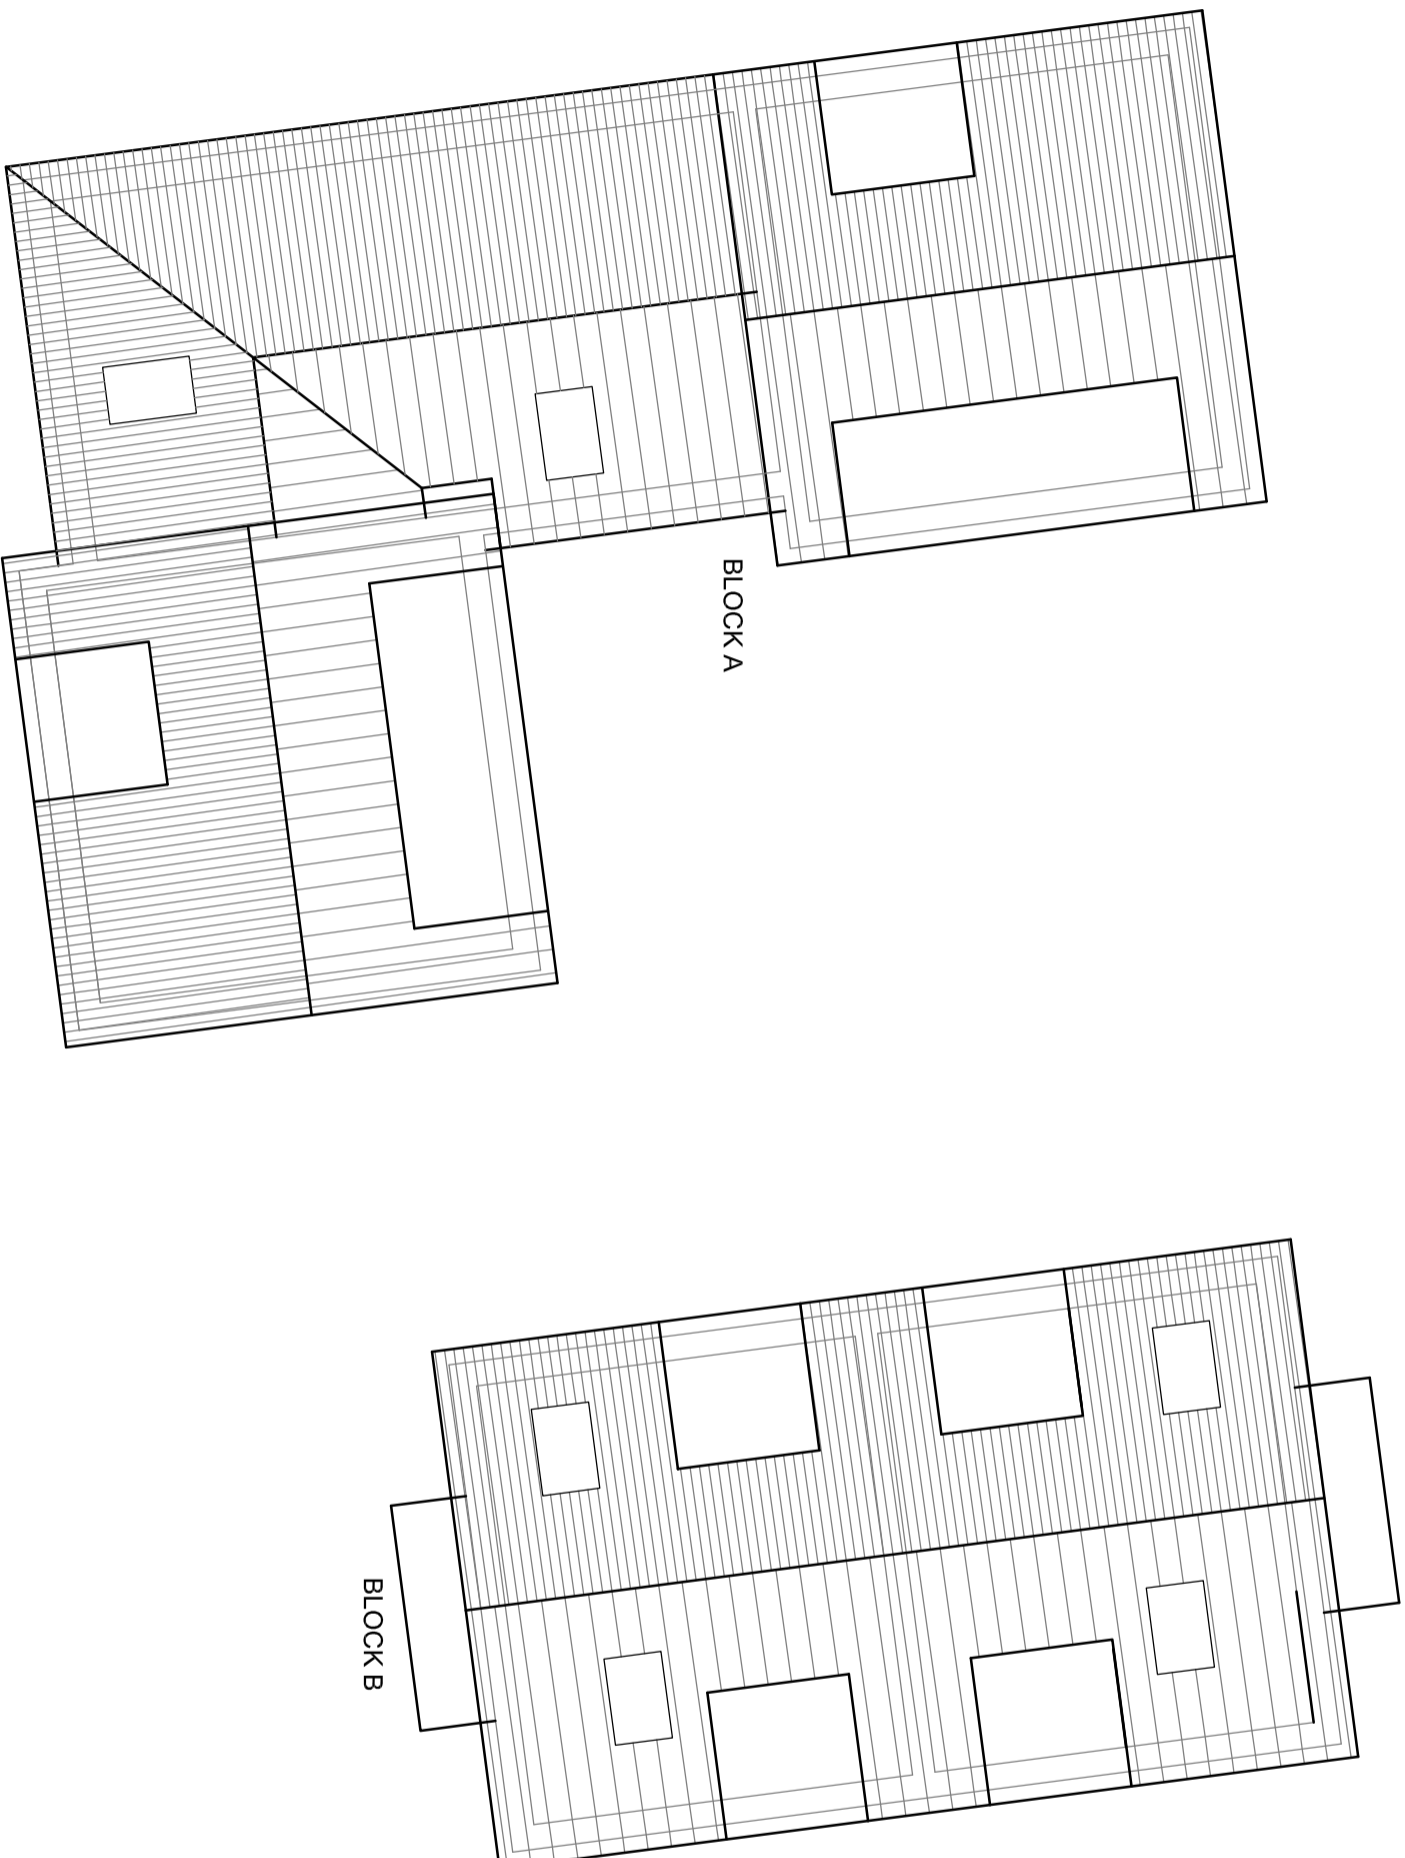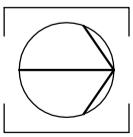

BB
architecture
+ planning

4 Sarsome Walk
Worcester
WR1 1LN
Tel: (01905) 723544
Email: architect@bbapp.co.uk

Client
Mark Tissiman



Project
**24a McIntyre Road
Worcester**

Title
Proposed roof plan


Date	Drawn
May 2018	DS
Scale	Checked
1:100	EA3

Job No.	Dwg No.	Rev
1805	24	


GENERAL
 DO NOT SCALE FROM THIS DRAWING. CHECK ACCURACY OF DIMENSIONS ON SITE. DISCREPANCIES BETWEEN SCALE DIMENSIONS, DIMENSIONS ON SITE AND DIMENSIONS ON DRAWINGS ARE THE RESPONSIBILITY OF THE CLIENT. THE ARCHITECT'S LIABILITY IS LIMITED TO THE DESIGN AND CONSTRUCTION OF THE WORK. PRIOR TO COMMENCEMENT OF WORK BB ARCHITECTURE + PLANNING LTD SHOULD BE CONTACTED REGARDING THE CURRENT STATUS OF THIS DRAWING. THE ARCHITECT'S LIABILITY IS LIMITED TO THE DESIGN AND CONSTRUCTION OF THE WORK. THIS DRAWING AND ANY INFORMATION CONTAINED HEREIN IS UNCLASSIFIED AND MAY NOT BE REPRODUCED BY A THIRD PARTY WITHOUT WRITTEN CONSENT.

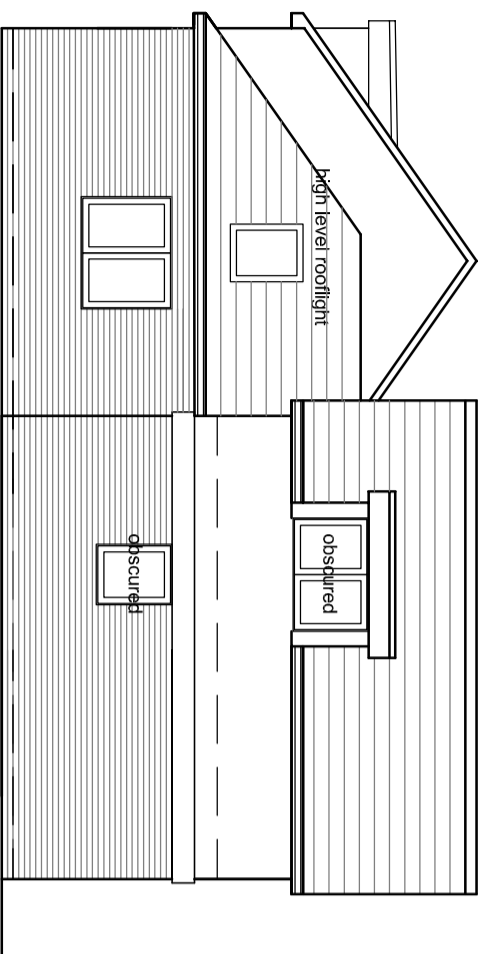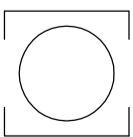


SOUTH EAST ELEVATION

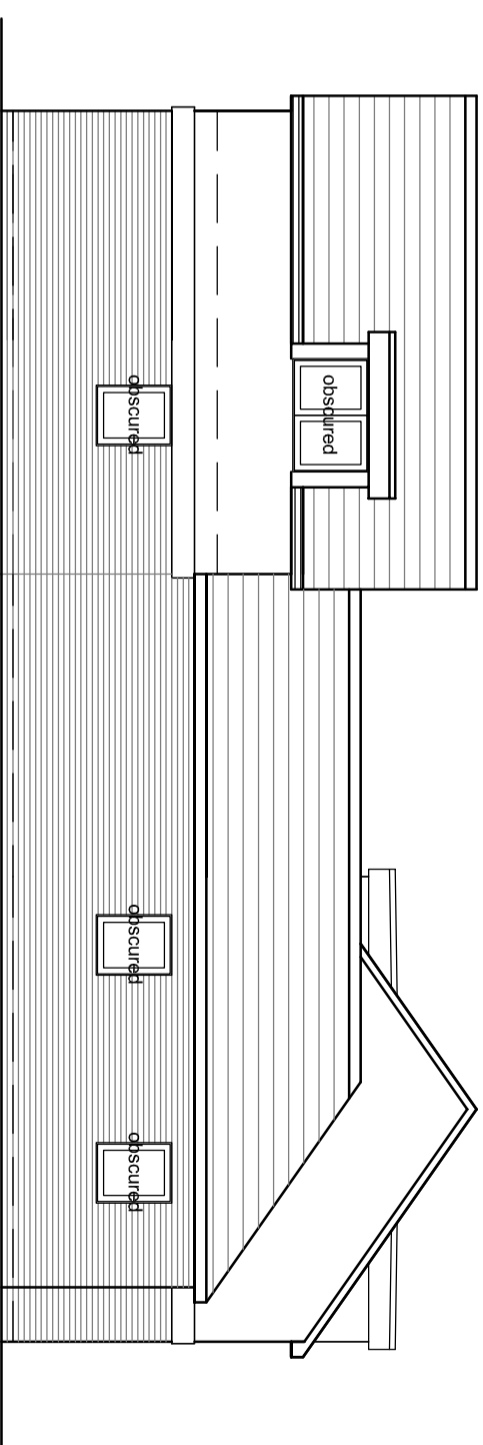


SOUTH WEST ELEVATION

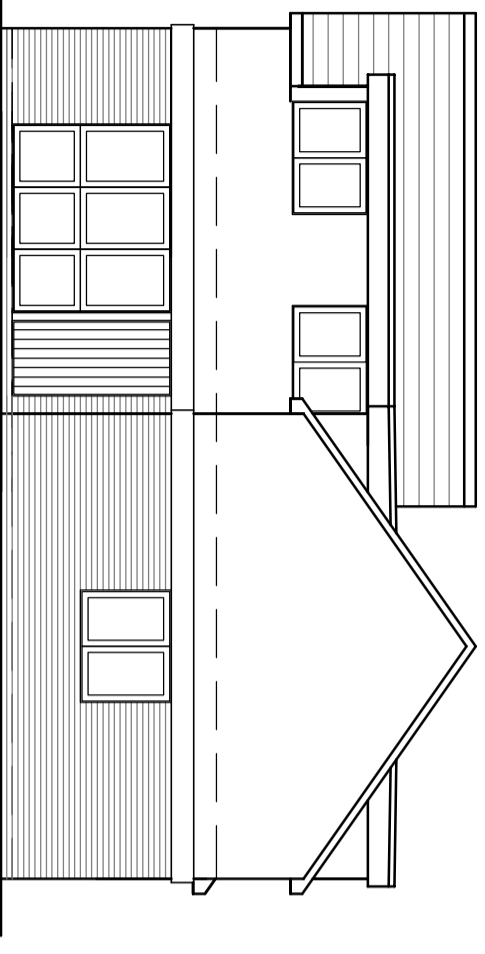

NORTH WEST ELEVATION (facing courtyard)

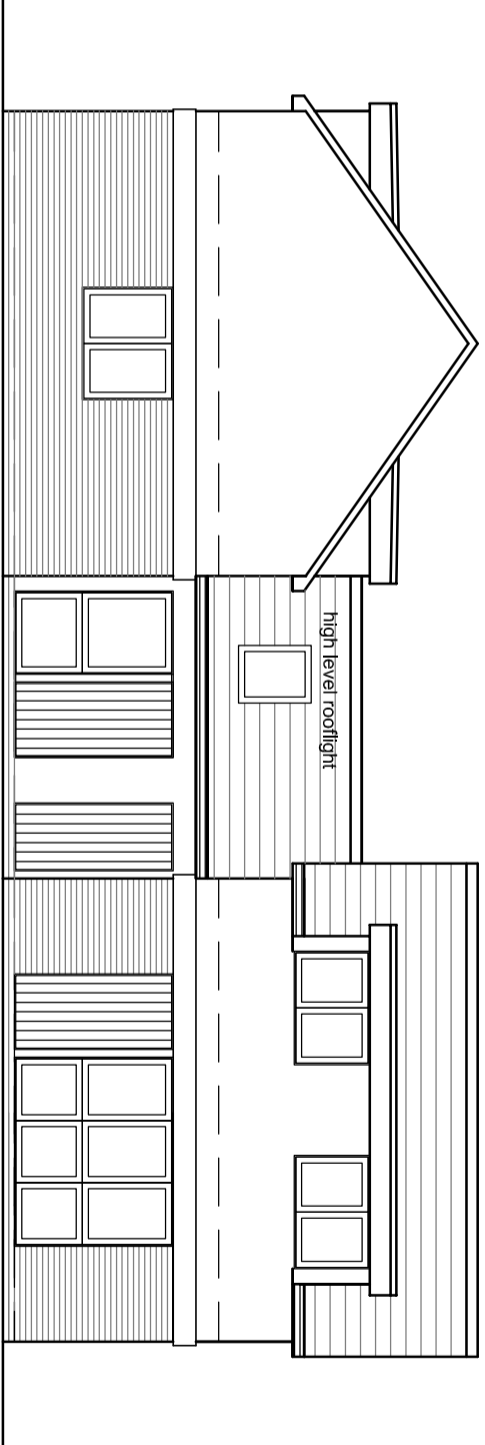

NORTH EAST ELEVATION (facing courtyard)

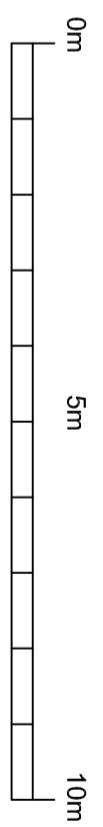

4 Somers Way
 Worcester
 WA1 1LN
 Tel: (01905) 723544
 Email: arch@bbpp.co.uk

Client
 Mark Tissiman



Project
 24a Mchlyre Road
 Worcester

Title
 Proposed Elevations
 Block A


Date Drawn
 May 2018 DS
 Scale Checked
 1:100 EAS

Job No. 1805
 Draw No. 25


GENERAL
 DO NOT SCALE FROM THIS DRAWING. CHECK ACCURACY OF DIMENSIONS ON SITE. DISCREPANCIES BETWEEN SCALE DIMENSIONS, DRAWINGS OR SPECIFICATION ARE SUBJECT TO VERIFICATION BEFORE PROCEEDING. MANUFACTURE OR CONSTRUCTION WORK PROGRAMS, MATERIALS AND FINISHES TO BE DETERMINED BY THE CLIENT. LTO SHOULD BE CONTACTED REGARDING THE CURRENT STATUS OF THIS DRAWING. © THIS DRAWING, DESIGN AND THE ILLUSTRATED WORK ARE COPYRIGHT OF BY ARCHITECTURE + PLANNING LTD AND NOT BE REPRODUCED BY ANY THIRD PARTY WITHOUT WRITTEN CONSENT.

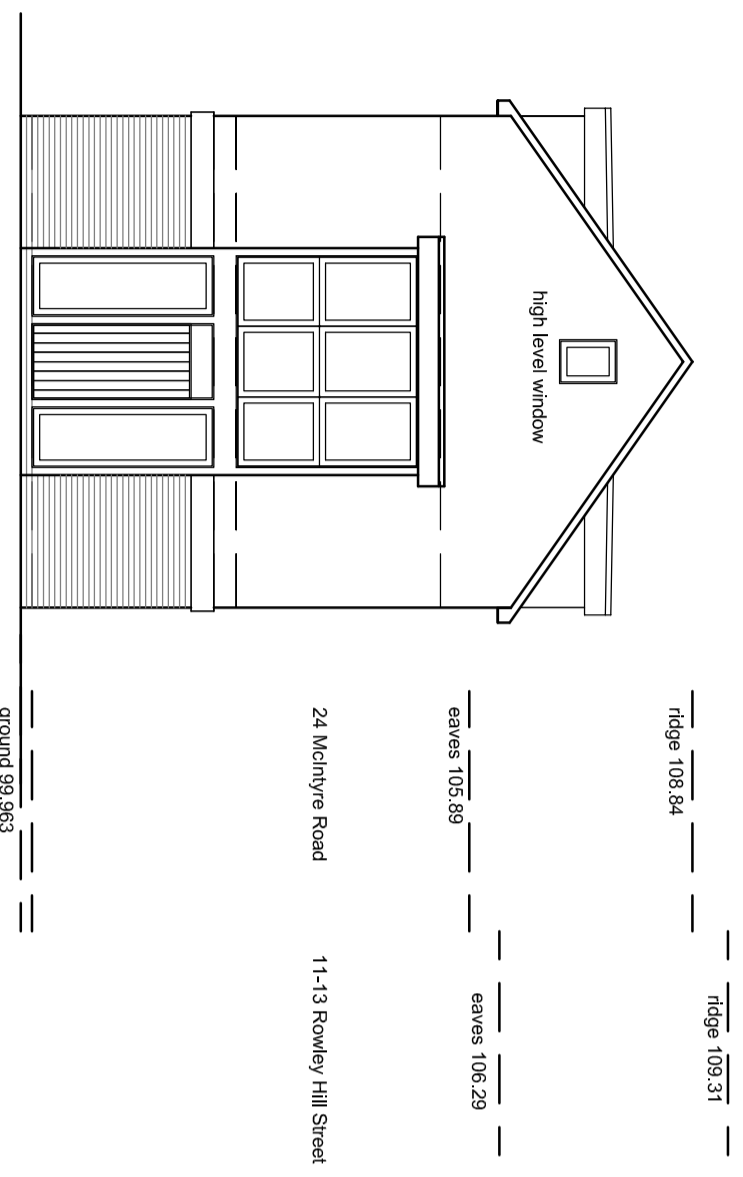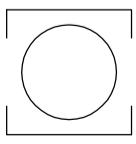


SOUTH EAST ELEVATION (facing McIntyre Road)

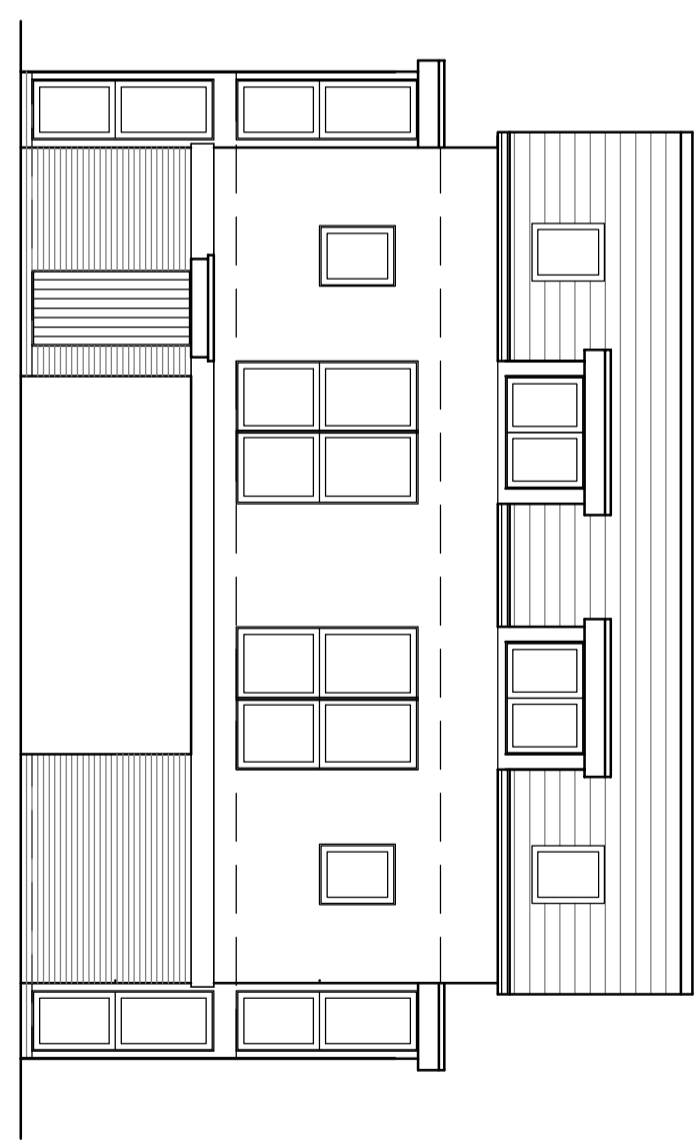


SOUTH WEST ELEVATION (facing the courtyard)

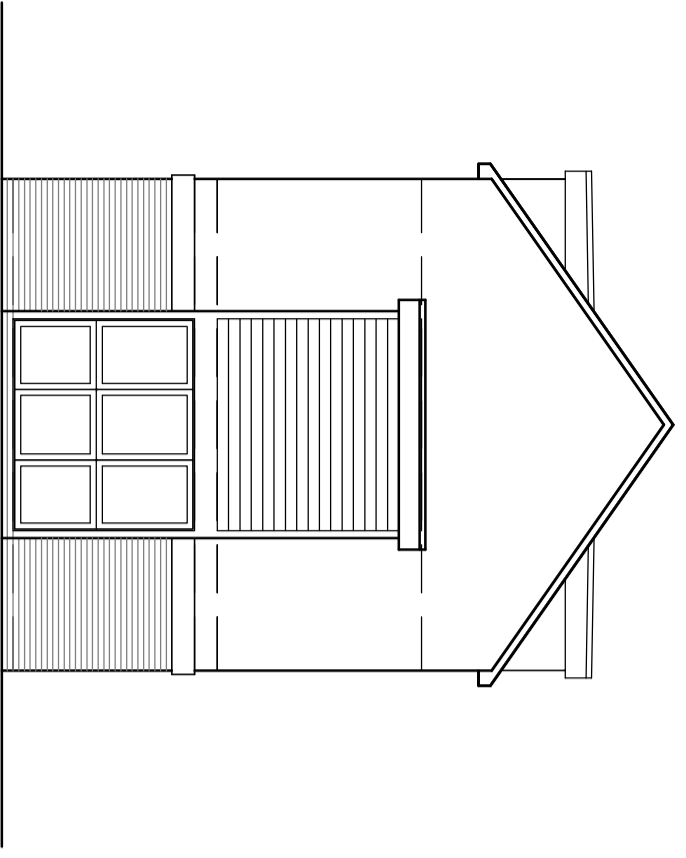

NORTH WEST ELEVATION

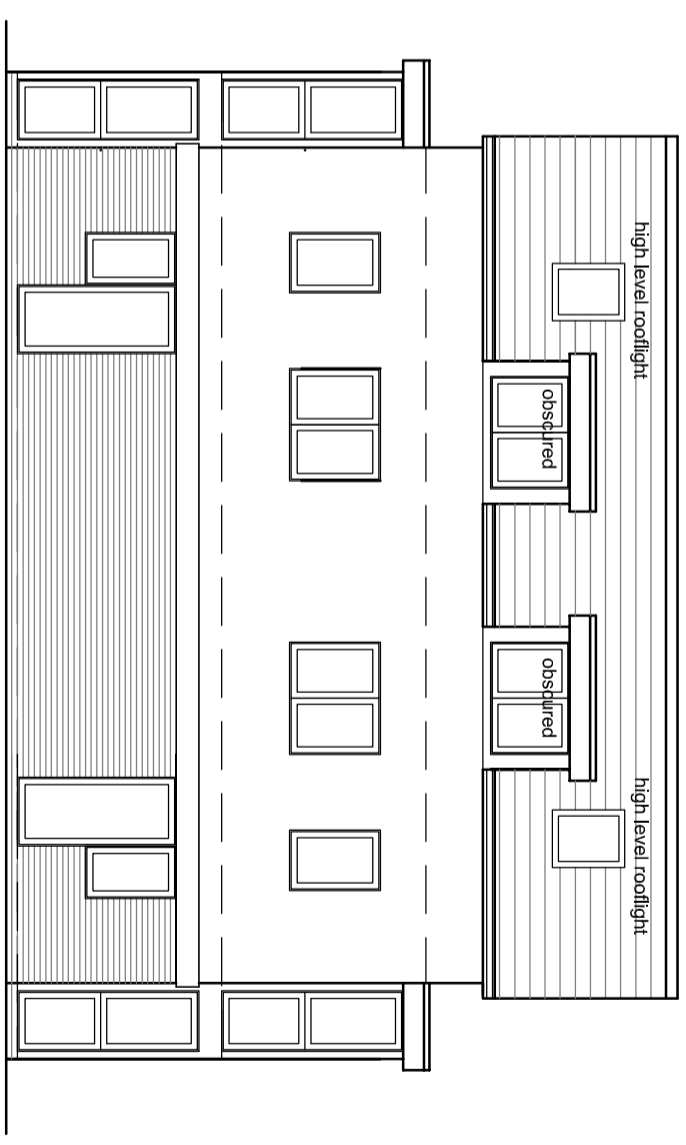

NORTH EAST ELEVATION

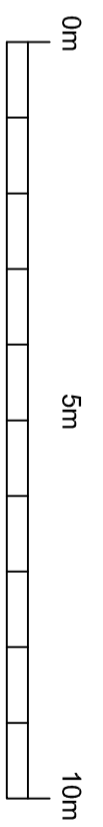

4 Sironome Walk
 Worcester
 WR1 1LH
 Tel: (01905) 723944
 Email: architects@jbb.co.uk

Client
Mark Tissiman

Project
**24A McIntyre Road
 Worcester**

Title
**Proposed Elevations
 Block B**

Date	Drawn
May 2018	DS
Scale	Checked
1:100	ea3

Job No.	Draw No.	Rev
1805	26	