


RECEIVED 24 MAY 2012

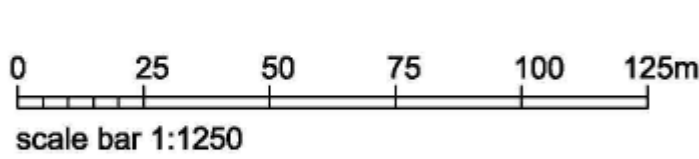

 <p>NPS South West Ltd. <input type="checkbox"/> Head Office: Ventures House, 1 Capital Court Southon Ind. Est. Coler, EX2 7FW <input type="checkbox"/> South Office: The Acom Centre, Lee Mill Ind. Est. Lybriidge, PL21 9GP <input type="checkbox"/> North Office: Civic Centre, Barnstaple, EX11 2ED Tel: 01392 351000 Fax: 01392 351111 Email: sw@ventureshouse@nps.co.uk www.nps.co.uk</p>	<p>Project Installation of PV Cells, Teignmouth Library, Teignmouth</p>	<p>Client Devon County Council</p>	
	<p>Subject Location Plan</p>	<p>Date 0300</p>	<p>Scale 1:1250 @ A4</p>
	<p>Project No M113124</p>	<p>Drawing No BL(01)01</p>	<p>Drawn NRS</p> <p>Checked LC</p>
	<p>Rev.</p>		

The contractor is to comply in all respects with the current Building Regulations and is to check all site dimensions and levels. Do not scale from the drawing, use written dimensions.
 © NPS. This drawing may not be reproduced in any form without prior written agreement. Ordnance Survey mapping. © Crown copyright. All rights reserved. 100019783, 2007
 NPS South West Ltd. is part of the NPS Group. Registered office: Lancaster House, 18 Central Avenue, St. Andrews Business Park, Norwich, NR7 2HT. Tel: 01629 706000 Fax: 01629 706001 Web: www.nps.co.uk