

ELANO
BY ORO 24

EDITION 2023 N° 4

THE ART OF URBAN LIVING

A close-up photograph of a wooden lattice structure, likely a chair or table, with the text "URBAN LIVING. REINVENTED" overlaid in the center. The image shows a complex, geometric pattern of light-colored wood slats intersecting to form a series of diamond and rectangular shapes. The lighting is soft and directional, highlighting the texture and grain of the wood. The background is dark, making the light-colored wood stand out.

URBAN LIVING. REINVENTED

ELANO

BY ORO24

CURATED LIVING



GRAND
ENTRANCE
LOBBY



STATE OF
THE ART
SURVEILLANCE



PARTY HALL
WITH OUTDOOR
SEATING



25,000 SQ.FT
OF LANDSCAPED
GARDEN



30 METER
SWIMMING
POOL



OUTDOOR
CINEMA



CABANA
SEATING



BARBEQUE
STATIONS WITH
OUTDOOR DINING



WATER
FEATURES



TROPICAL
SHOWERS



TABLE
TENNIS



INDOOR
BASKETBALL



GAMING
ARCADE



KARAOKE



VIRTUAL
GOLF



HEALTH
CLUB



STEAM



SAUNA



LIBRARY



BILLIARDS

PREPARE FOR ELANO LIVING



ORO24.COM



**YOU ONLY LIVE ONCE
LIVE IT THE ELANO WAY**

ELANO
BY ORO24



ORO24.COM



ELANO
TAILORED
FOR YOU






ELANO
BY ORO24

اییلانو
من آورو 24



LIVE THE ELANO LIFESTYLE EVERYDAY

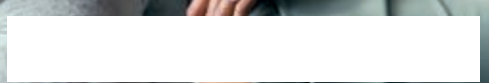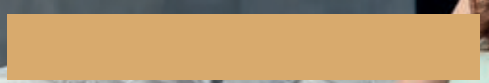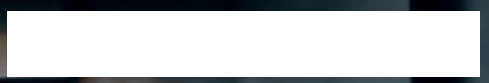

ORO24.COM





ELANO
BY ORO24

ORO24.COM

YOUR
STYLISH
ENTRANCE
LOBBY



YOUR HOME YOUR STYLE

ELANO BY ORO24

YOU ARE UNIQUE. YOU ARE ONE IN A MILLION.

YOUR HOME MUST REFLECT YOUR PERSONALITY AND WELCOME YOU WITH OPEN ARMS. WALKING INTO YOUR DREAM HOME CAN BE AN INCREDIBLY GRATIFYING EXPERIENCE, AS YOU FINALLY GET TO SEE ALL OF YOUR HARD WORK AND DEDICATION COME TO FRUITION. AS YOU STEP FOOT IN, YOU CAN'T HELP BUT FEEL A SENSE OF PRIDE AND ACCOMPLISHMENT. THE SPACE CREATED IS A REFLECTION OF UNIQUE TASTE AND STYLE, DON'T WAIT TO START MAKING IT YOUR OWN.

FROM THE CAREFULLY CURATED DECOR TO THE THOUGHTFULLY DESIGNED LAYOUT, EVERY DETAIL OF YOUR DREAM HOME HAS BEEN CHOSEN WITH INTENTION AND PURPOSE. THIS IS A SPACE WHERE YOU CAN TRULY BE YOURSELF AND FIND PEACE AND INSPIRATION. REALIZING THE DREAM OF WALKING INTO YOUR HOME IS A TRULY SPECIAL MOMENT THAT YOU WILL CHERISH FOR YEARS TO COME.


WELCOME TO ELANO. DESIGNER LIVING CRAFTED FOR YOU

ELANO

BY ORO24

ORO24.COM



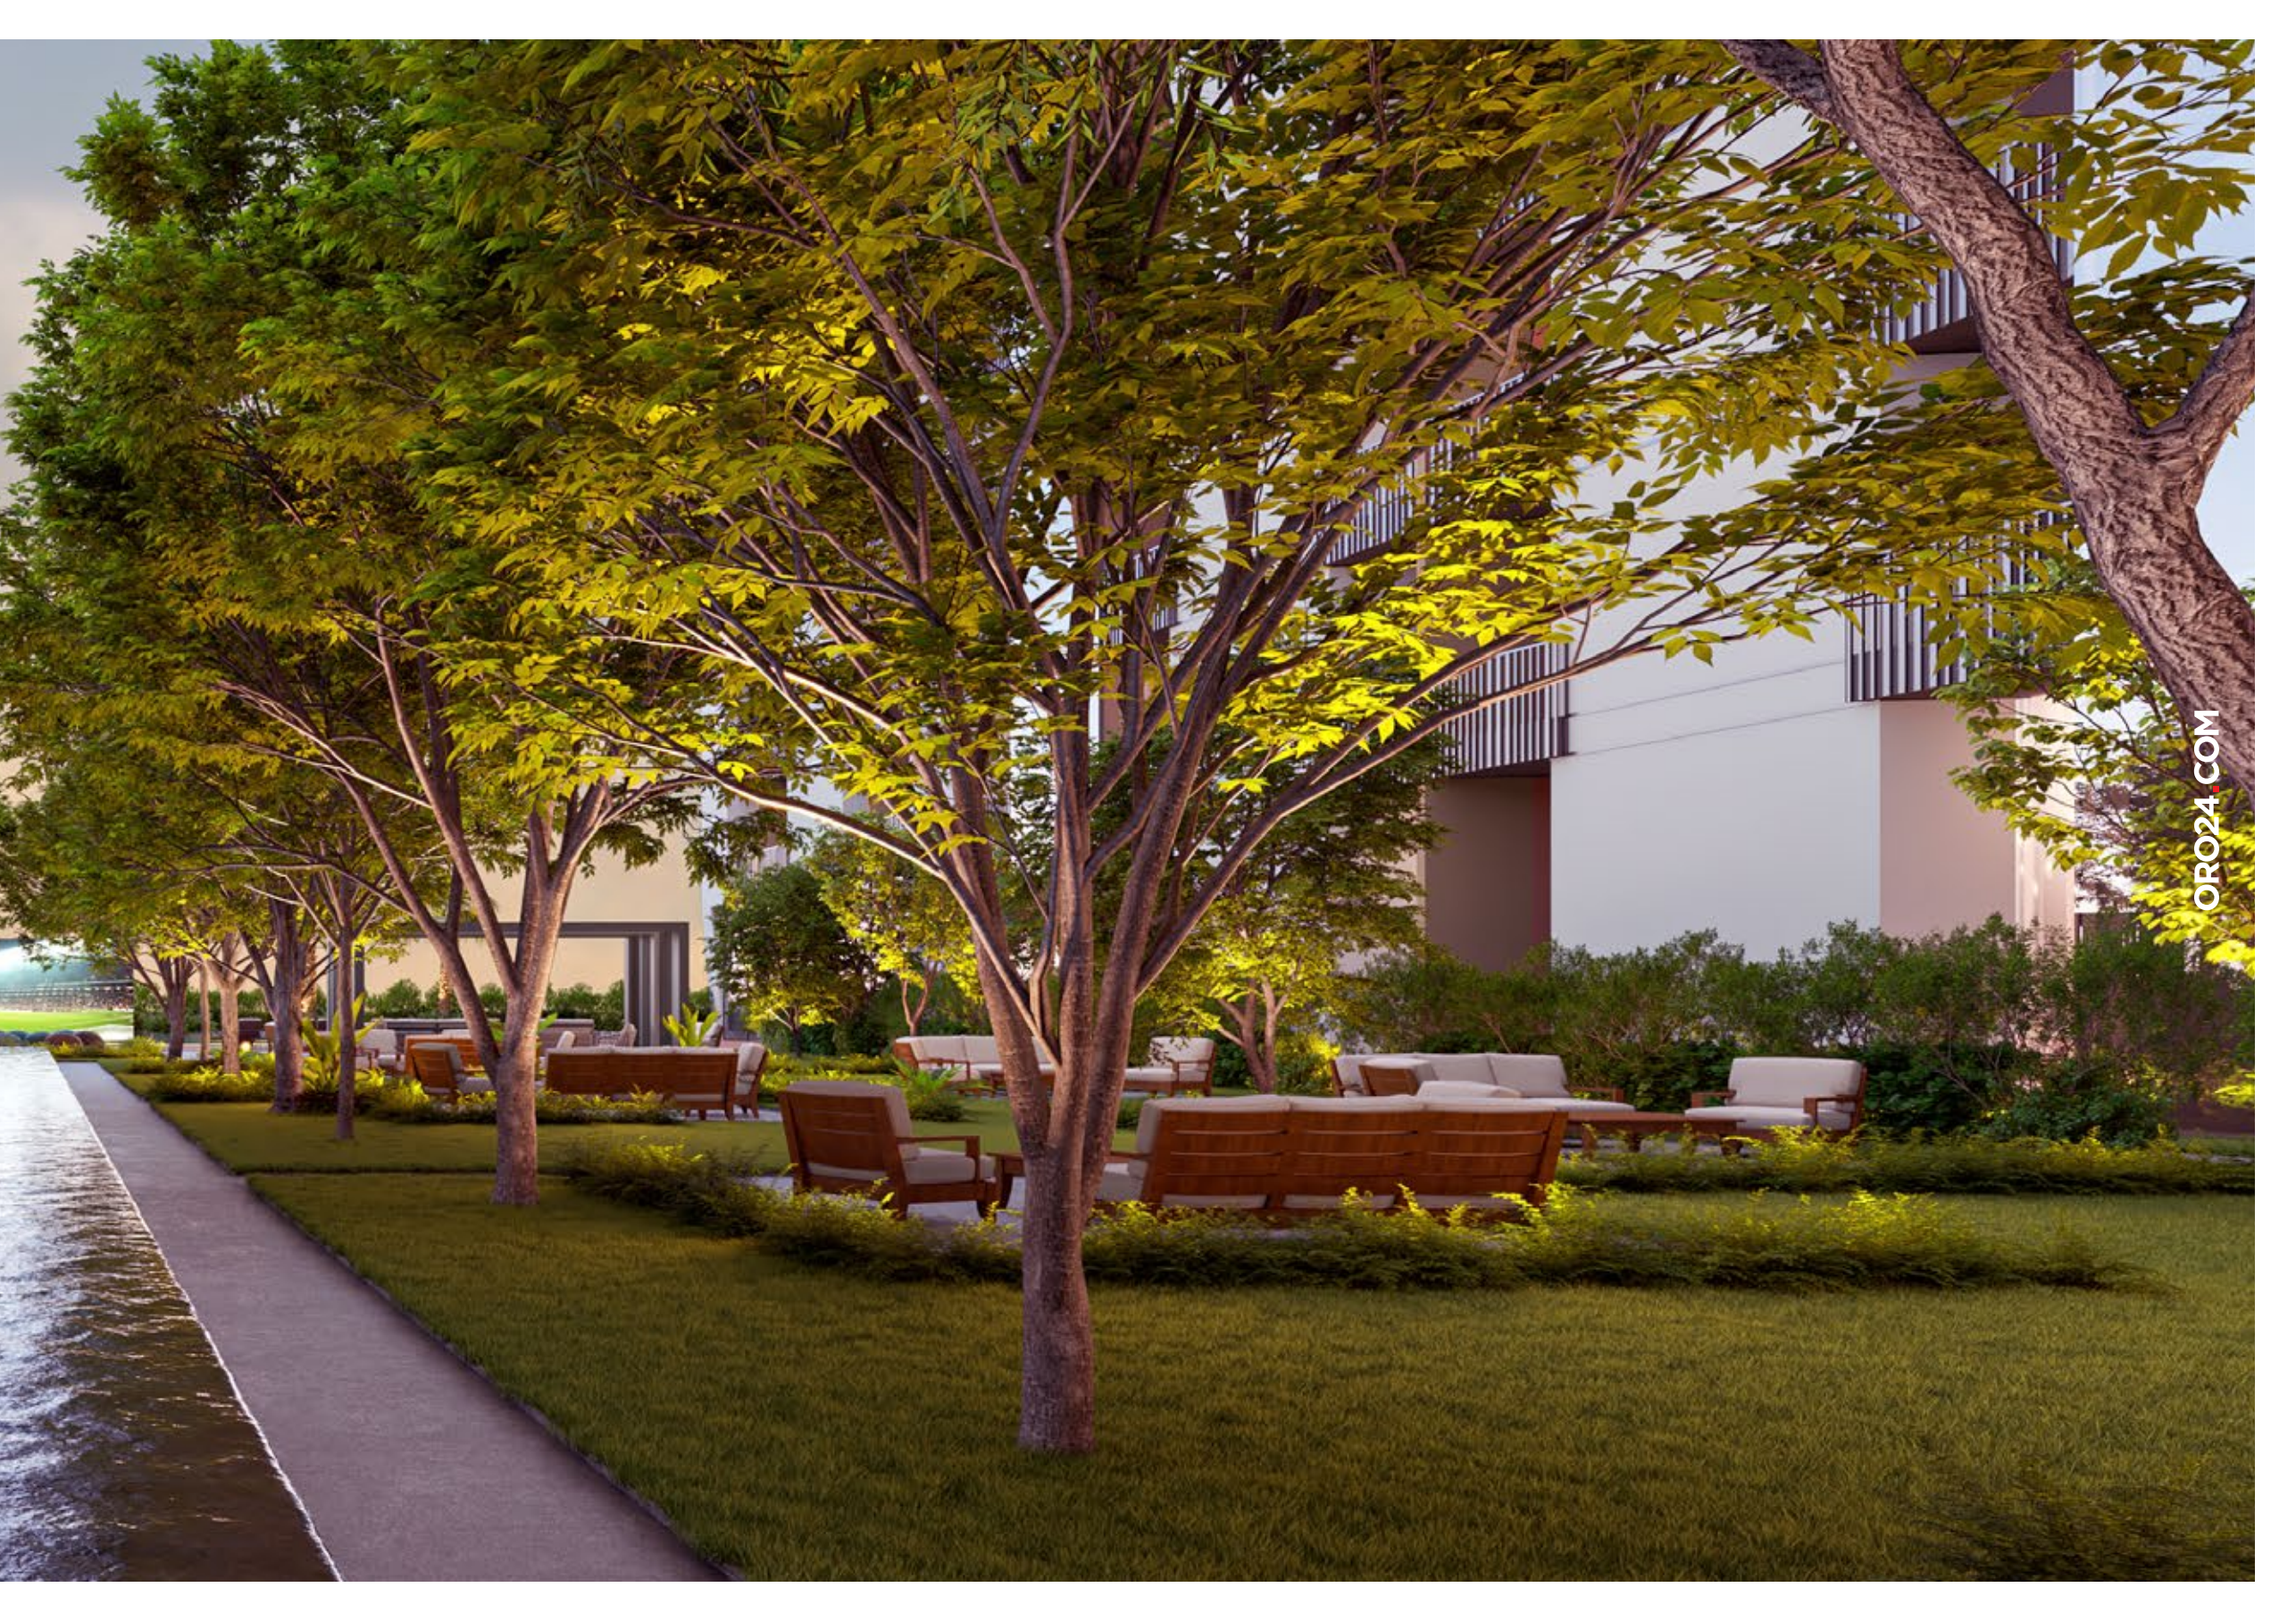

ORO24.COM



**YOUR
OUTDOOR
LANDSCAPE**



ORO24.COM

**YOUR
30M POOL
WITH
CINEMA**



©RO24.COM

**YOUR
CABANA**



**YOUR
BARBEQUE
STATIONS**

UNWIND

ORO24.COM





**YOUR
BILLIARDS
AREA**

ORO24.COM





ORO24.COM



ORO24.COM



RESET






ORO24.COM

**YOUR
HEALTH
CLUB**

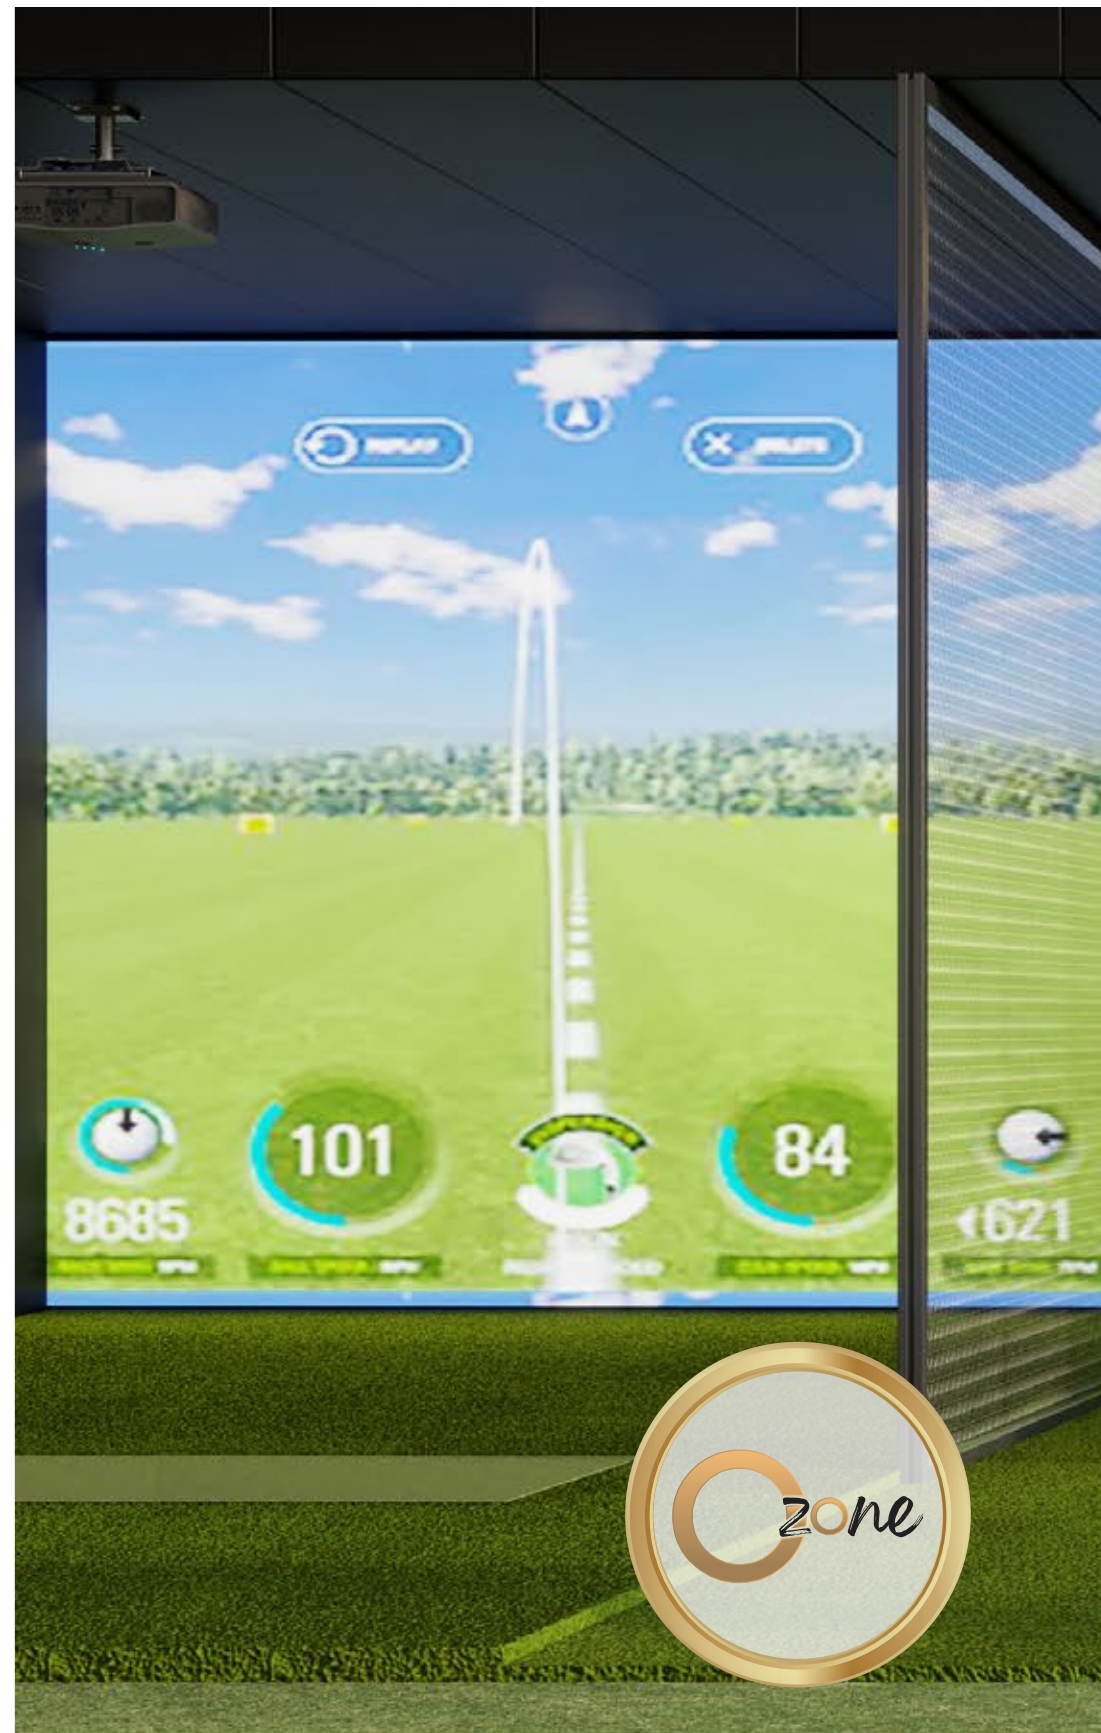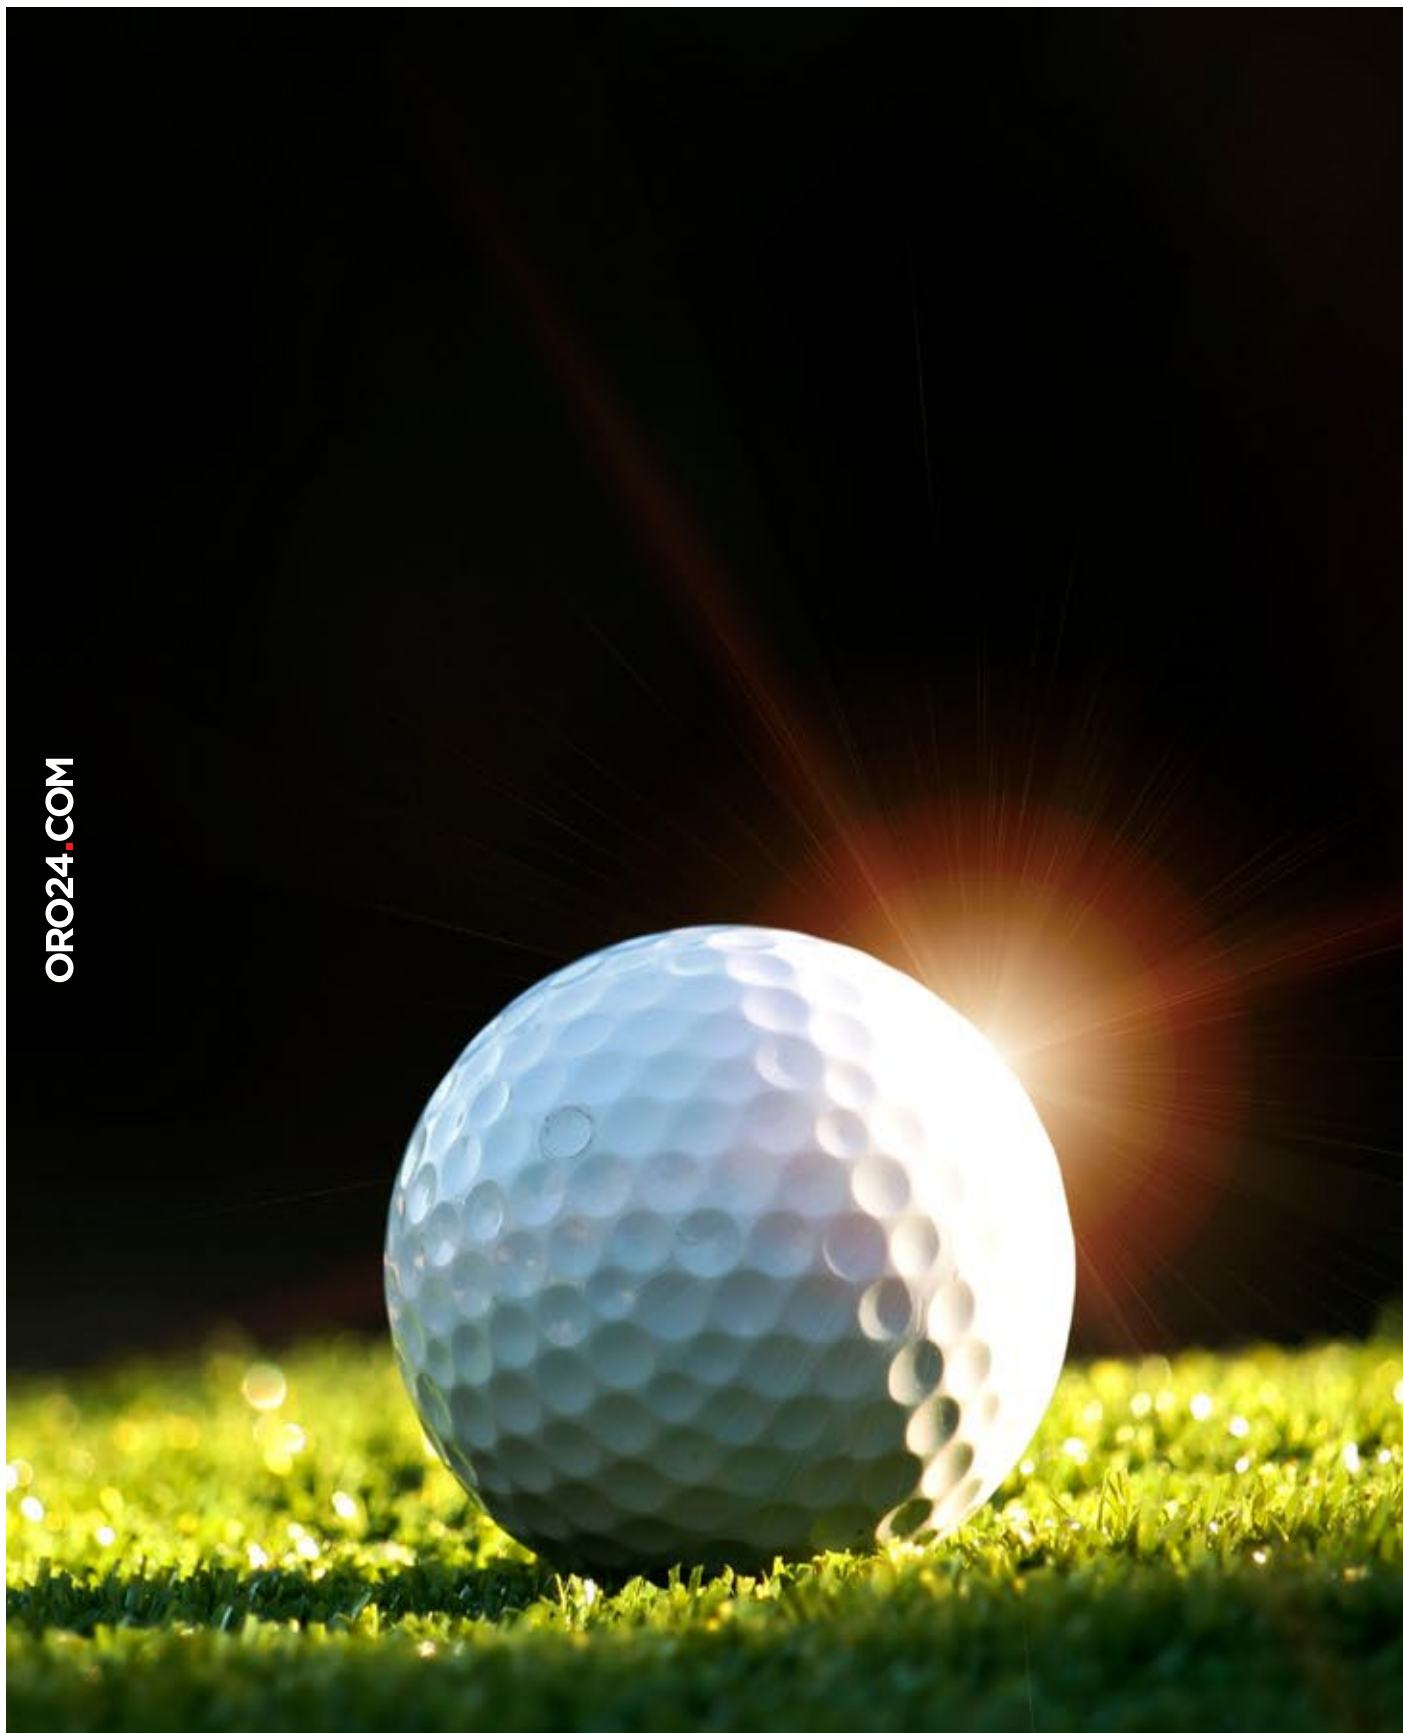

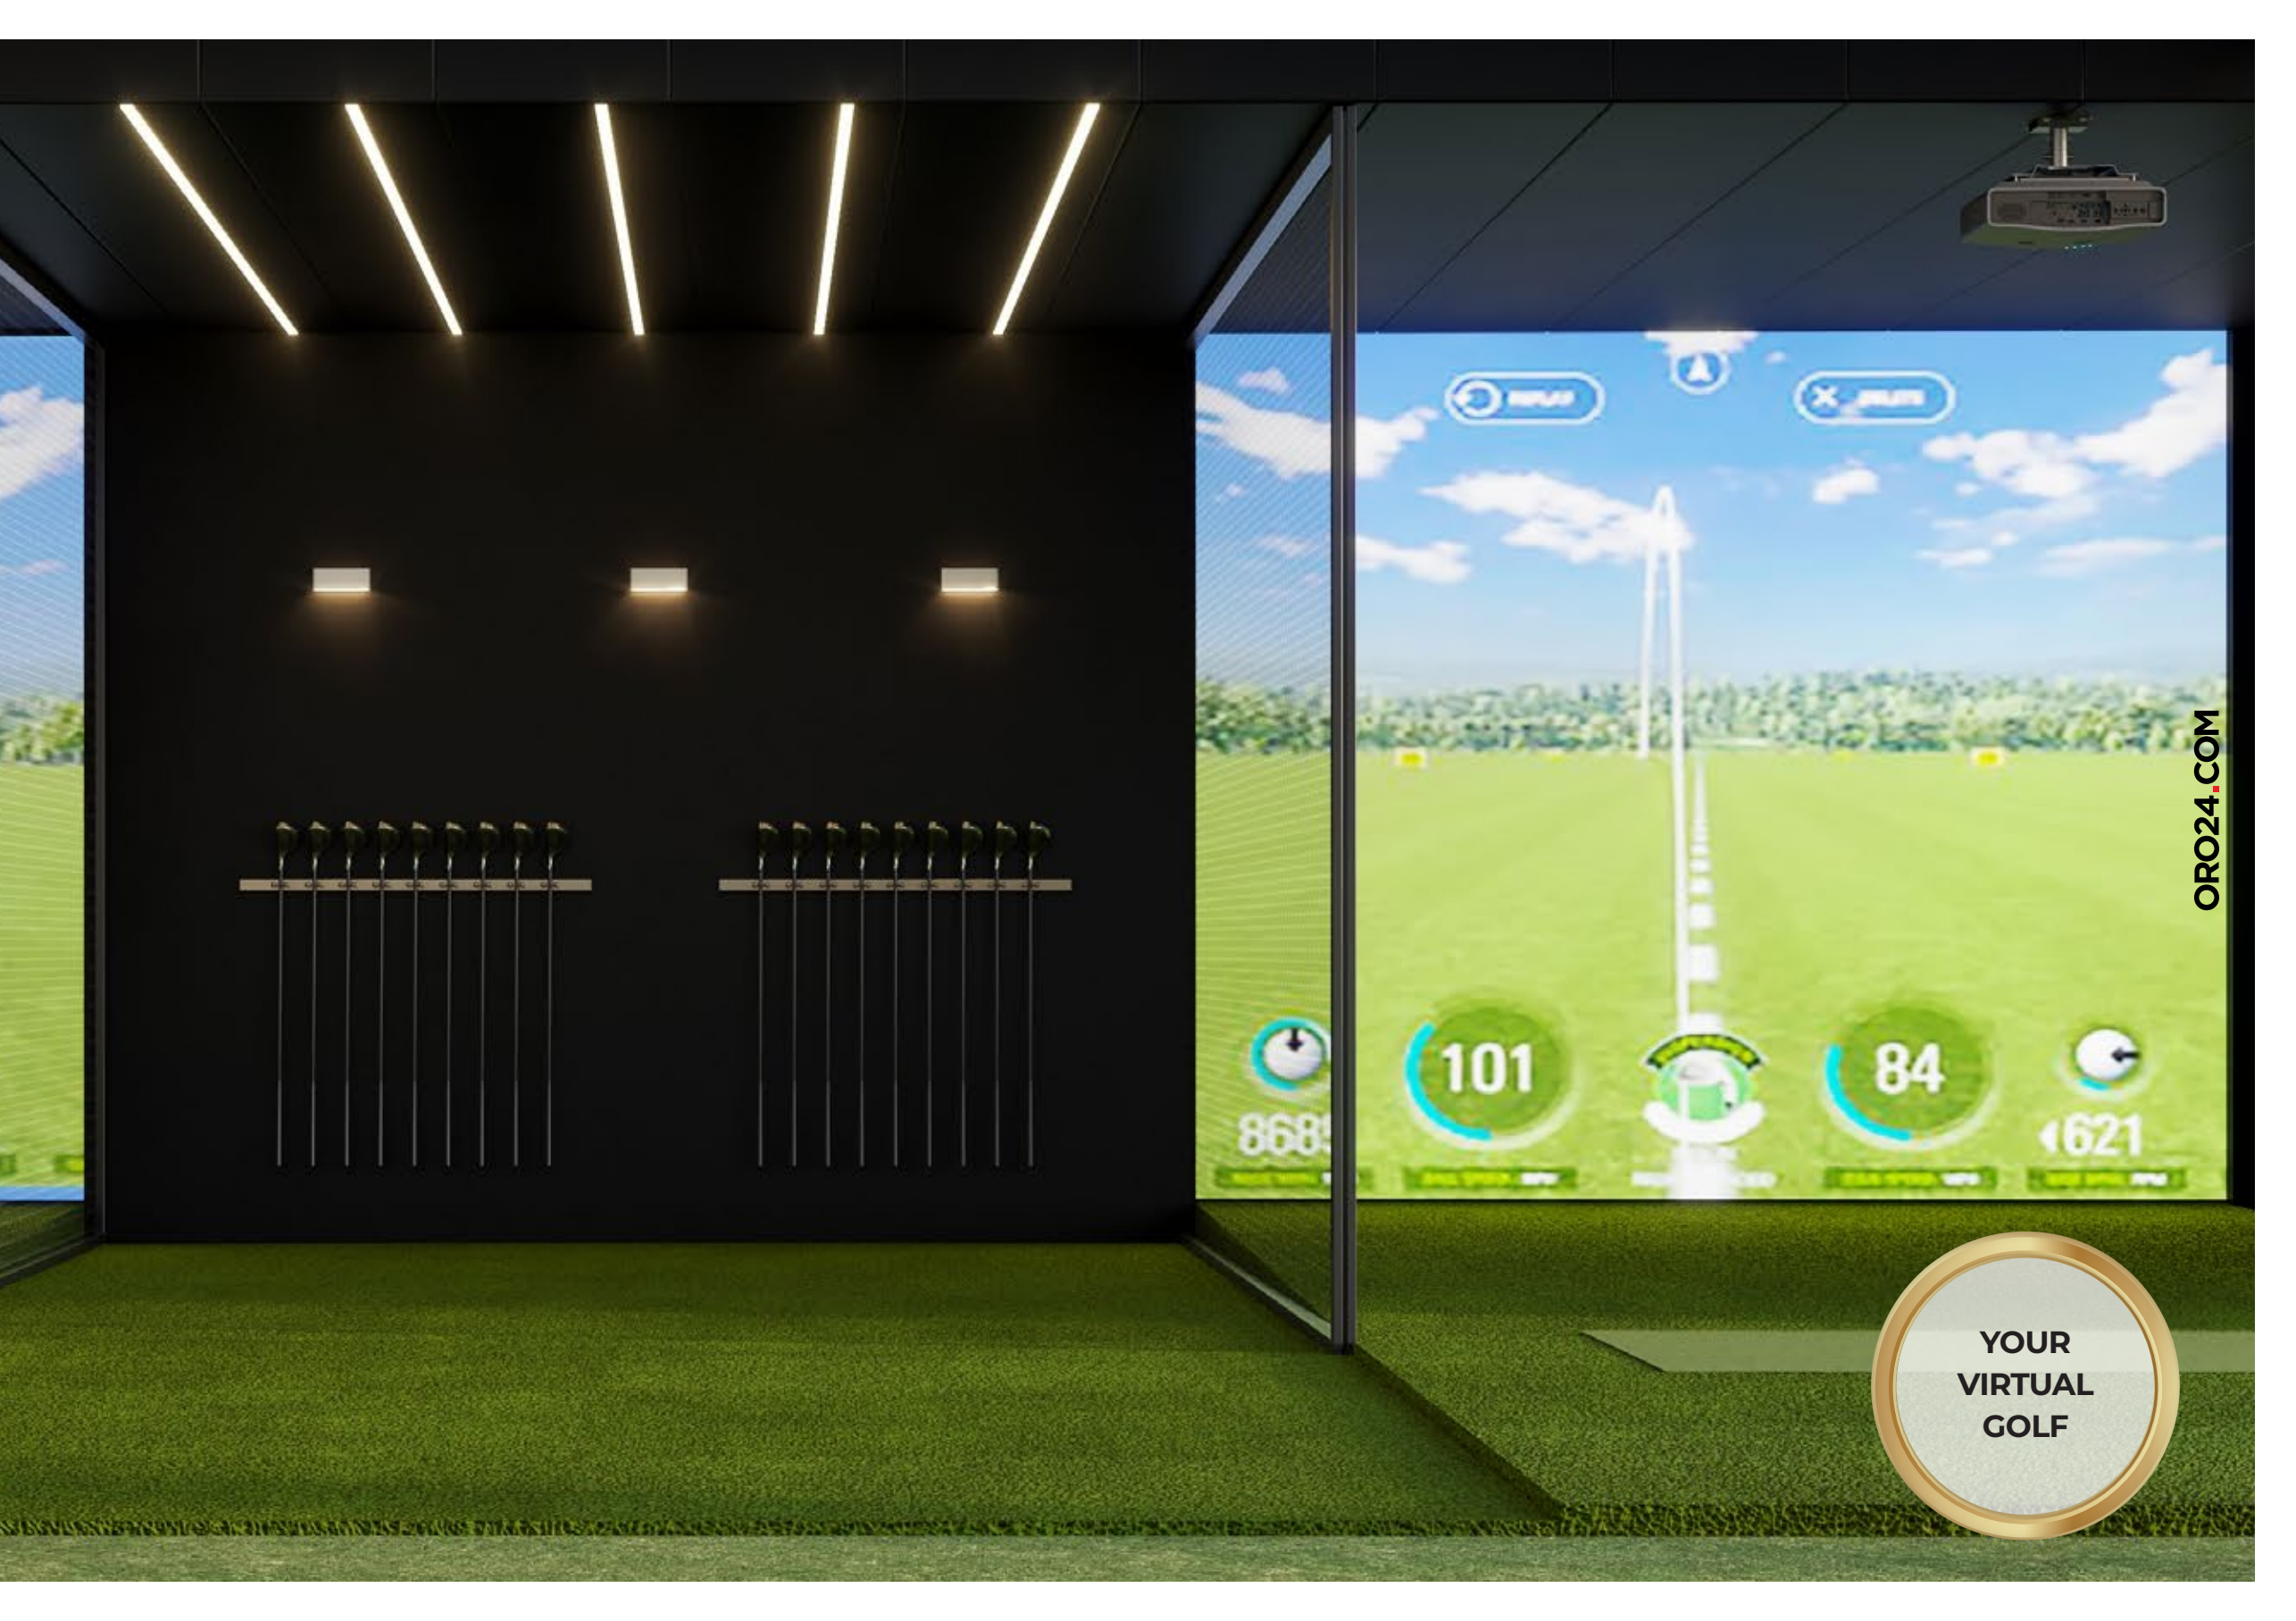

ORO24.COM

YOUR
VIRTUAL
GOLF

ORO24.COM





ORO24.COM

**YOUR
INDOOR
BASKETBALL**

9 FLOORS

STUDIO TYPE 1



STUDIO TYPE 2

ONE BEDROOM TYPE 1

ONE BEDROOM TYPE 2



ONE BEDROOM TYPE 3

ONE BEDROOM TYPE 4

TWO BEDROOM TYPE 1



ELANO

BY ORO24



ORO24.COM



ORO24.COM



STUDIO TYPE 01



AREA
FROM
368.66 SQ.FT

DISCLAIMER: All design, features, amenities, materials, dimensions, layout drawings are approximate and subject to change without prior notice. Actual area of the Unit may vary from the stated area; drawings not to scale. Developer reserves the right to make revisions to comply with any Applicable Law or the requirements of any Relevant Authority. For actual sizes please refer the Unit Reservation Agreement.





STUDIO TYPE 02

—

AREA
FROM
393.85 SQ.FT

DISCLAIMER: All design, features, amenities, materials, dimensions, layout drawings are approximate and subject to change without prior notice. Actual area of the Unit may vary from the stated area; drawings not to scale. Developer reserves the right to make revisions to comply with any Applicable Law or the requirements of any Relevant Authority. For actual sizes please refer the Unit Reservation Agreement.





1 BEDROOM TYPE 01

—

AREA

FROM
516.99 SQ.FT

DISCLAIMER: All design, features, amenities, materials, dimensions, layout drawings are approximate and subject to change without prior notice. Actual area of the Unit may vary from the stated area; drawings not to scale. Developer reserves the right to make revisions to comply with any Applicable Law or the requirements of any Relevant Authority. For actual sizes please refer the Unit Reservation Agreement.





1 BEDROOM TYPE 02



AREA
FROM
670.59 SQ.FT

DISCLAIMER: All design, features, amenities, materials, dimensions, layout drawings are approximate and subject to change without prior notice. Actual area of the Unit may vary from the stated area; drawings not to scale. Developer reserves the right to make revisions to comply with any Applicable Law or the requirements of any Relevant Authority. For actual sizes please refer the Unit Reservation Agreement.



ORO24.COM



1 BEDROOM TYPE 03

—

AREA
FROM
729.47 SQ.FT

DISCLAIMER: All design, features, amenities, materials, dimensions, layout drawings are approximate and subject to change without prior notice. Actual area of the Unit may vary from the stated area; drawings not to scale. Developer reserves the right to make revisions to comply with any Applicable Law or the requirements of any Relevant Authority. For actual sizes please refer the Unit Reservation Agreement.





1 BEDROOM TYPE 04

—

AREA
FROM
785.77 SQ.FT

DISCLAIMER: All design, features, amenities, materials, dimensions, layout drawings are approximate and subject to change without prior notice. Actual area of the Unit may vary from the stated area; drawings not to scale. Developer reserves the right to make revisions to comply with any Applicable Law or the requirements of any Relevant Authority. For actual sizes please refer the Unit Reservation Agreement.



2 BEDROOM TYPE 01



AREA

FROM
1045.82 SQ.FT

DISCLAIMER: All design, features, amenities, materials, dimensions, layout drawings are approximate and subject to change without prior notice. Actual area of the Unit may vary from the stated area; drawings not to scale. Developer reserves the right to make revisions to comply with any Applicable Law or the requirements of any Relevant Authority. For actual sizes please refer the Unit Reservation Agreement.