




1228	1230	1231	1233	1234	1235	1237	1238	1239	1246	1240	1242	1251	1252	1256	2201
1229	1330	1331	1232	1334	1335	1236		1339	1247	1241	1243	1250	1253	1257	2202
1329	1986		1332				1249		1248	1245	1244		1254	1259	
1328			1333				1337	1338	1346,1340				1255	1258	
1320			1884 1885				1336		1347 1341	1343 1351			1352	1356	2301
883			1775 1774 1771 1770					1349	1348	1345	1342,1350		1353	1357	2302
776 1777			1773 1772					1262			1344		1354	1359	
1780	1779	4701	1886 4702					1362	1363	1263			1355	1358	

1220	1221	1222	1223	1226	1231	1230	1232	1234	1236
1320		1322	1224	1225		1229	1233	1235	
	1973	1972	1974			1228		1236	
		1861		1326		1330	1332	1334	1336
				1325			1333		
53	1752		1751	1750	1238	1331		1335	
					1338				

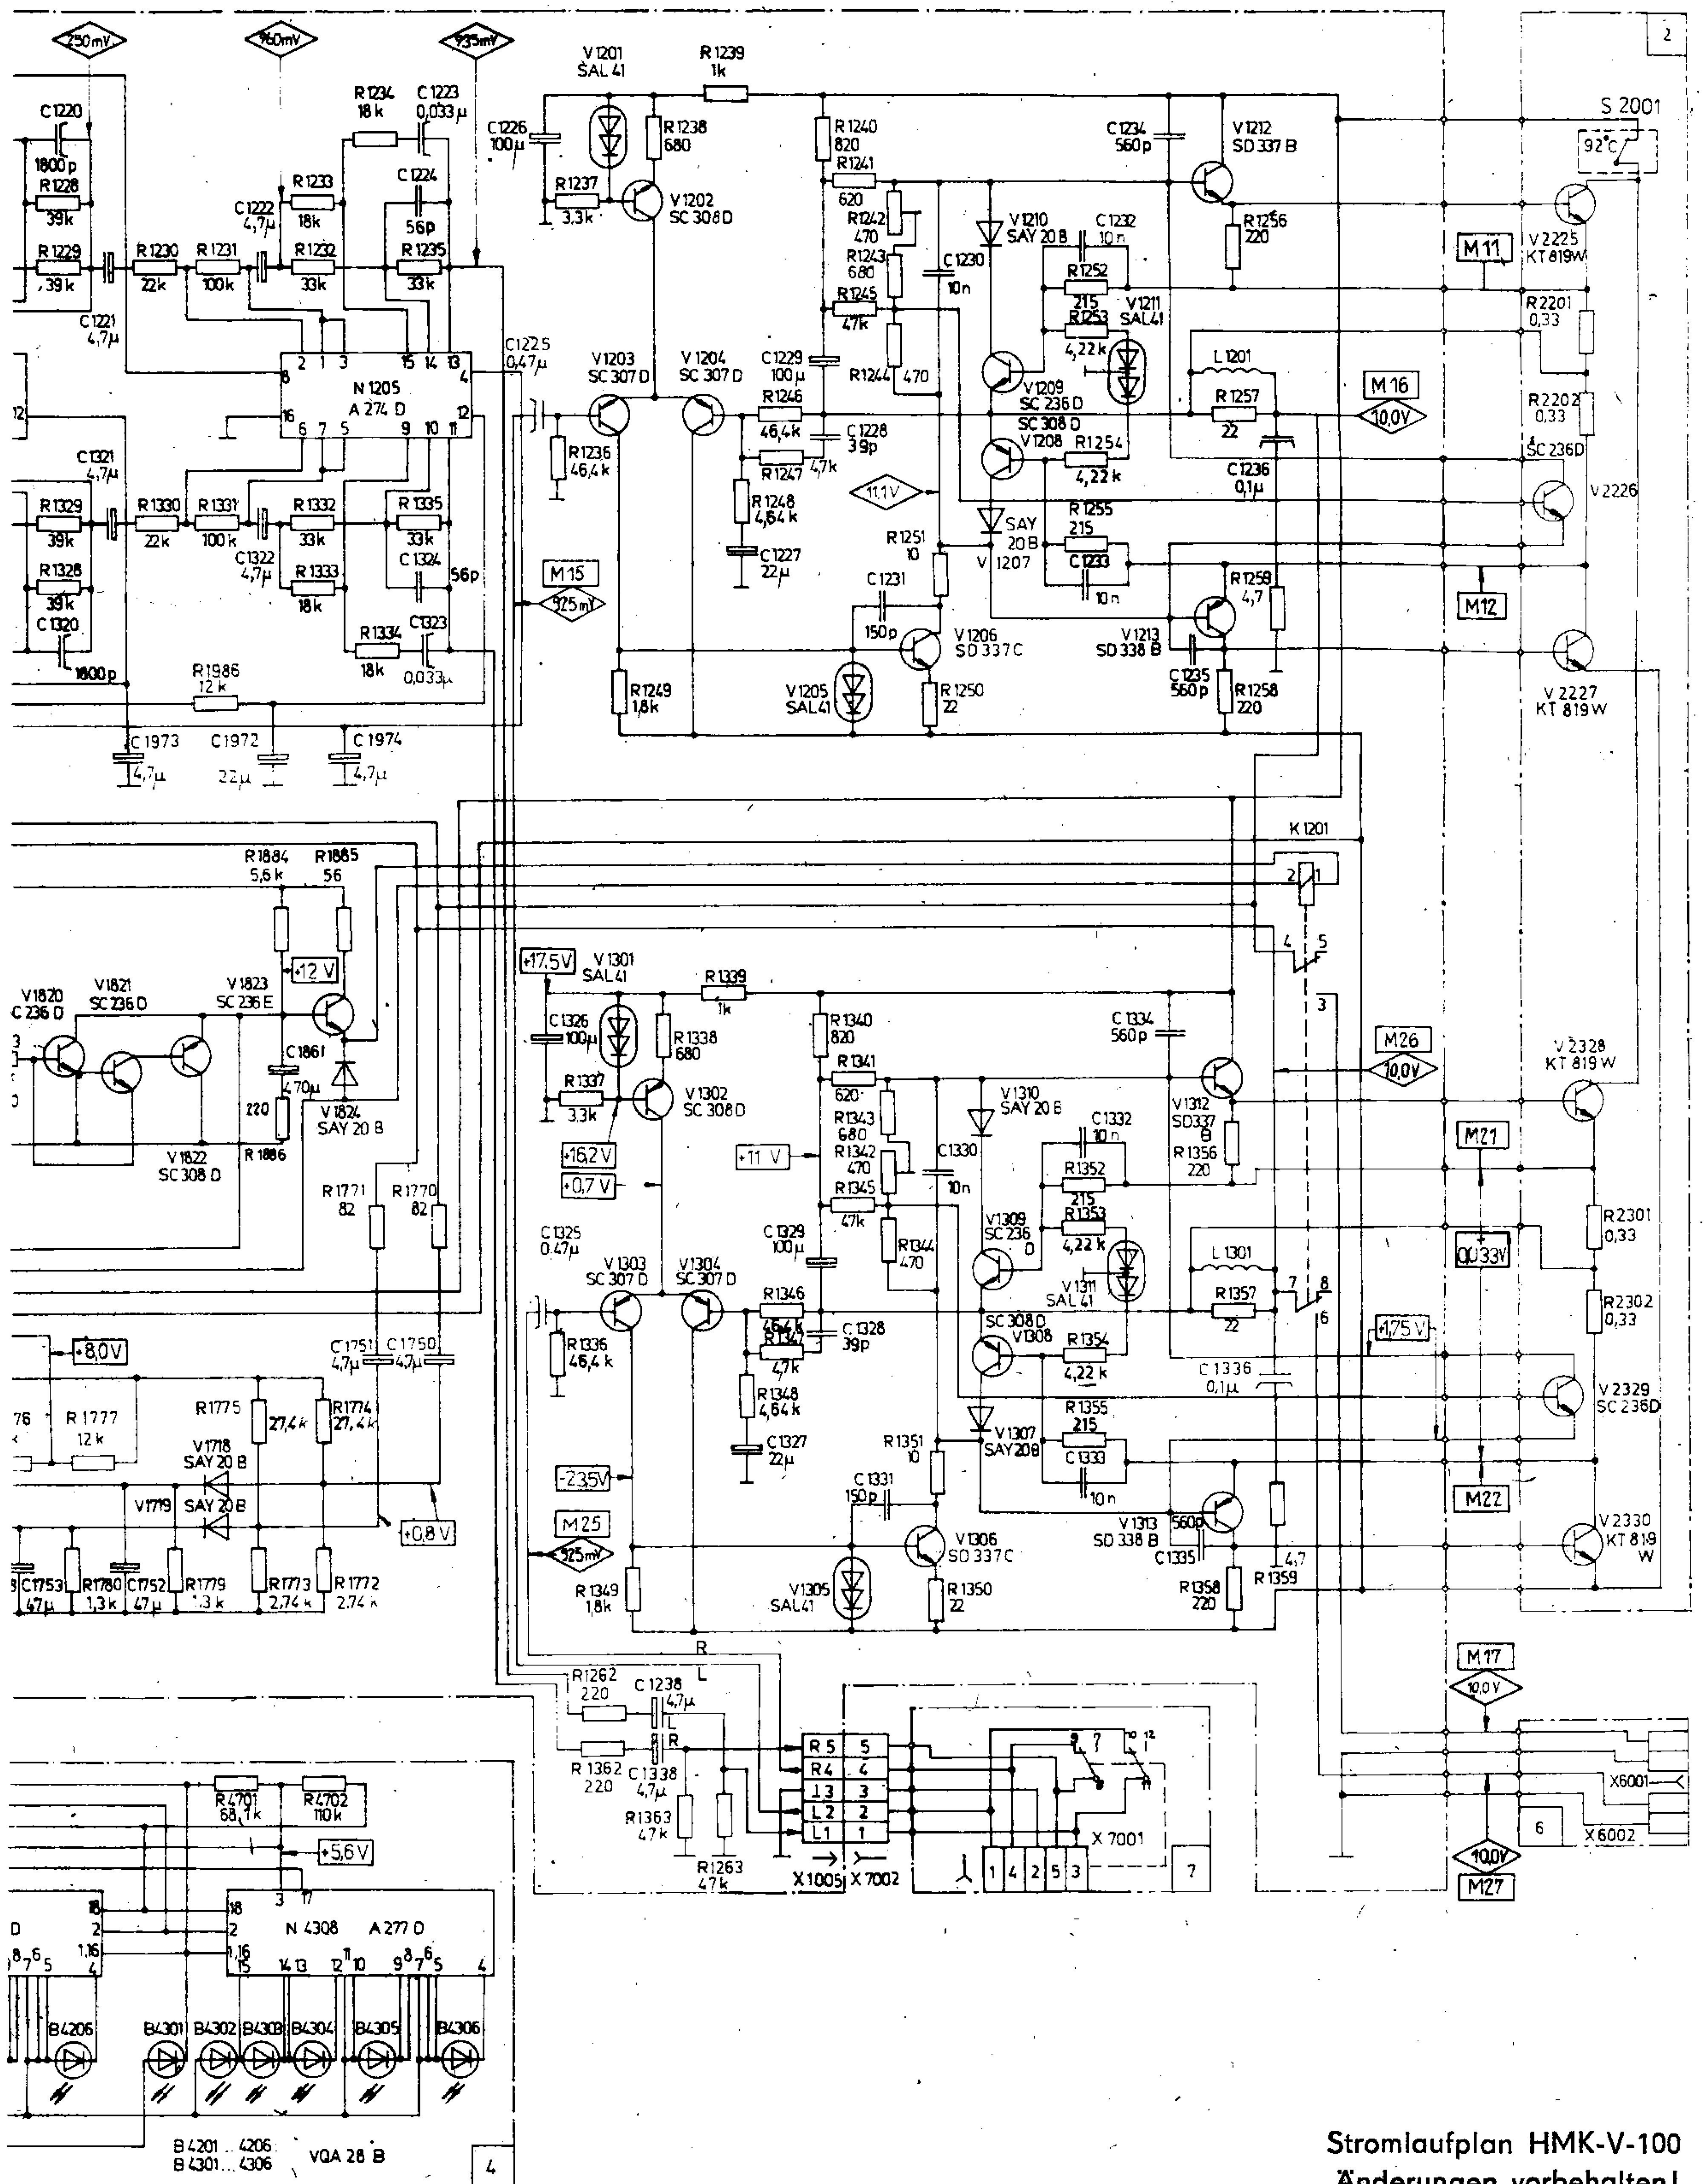

Stromlaufplan HMK-V-100  
 Änderungen vorbehalten!  
 5411.00-00.00 Sp

