

NOTE	
 BENEFICIAR / CLIENT: COMPANIA NATIONALA DE ADMINISTRARE A INFRASTRUCTURII RUTIERE NATIONAL ADMINISTRATION COMPANY OF ROAD INFRASTRUCTURE	
 PROIECTANT ASOCIEREA / DESIGNER ASSOCIATION: SEARCH CORPORATION PRIMACONS GROUP	
ELABORARE STUDIULUI DE FEZABILITATE SI PROIECT TEHNIC DE EXECUTIE PENTRU "AUTOSTRADA BRASOV - BACAU" FEASIBILITY STUDY AND TECHNICAL PROJECT OF EXECUTION FOR "BRASOV-BACAU MOTORWAY"	
PLAN DE SITUATIE SECTOR SECTOR LAYOUT	
COORDONATOR DE PROIECT PROJECT COORDINATOR	A. ALEXE
COORDONATOR ADJUNCT DE PROIECT PROJECT COORDINATOR DEPUTY	F. RADUCU
INGINER PROIECTANT DE DRUM ROAD DESIGNER	B. IOSIF
INGINER PROIECTANT HIDRO HYDRO DESIGNER	C. BOTOGAN
DESENAT DRAWER	C. LUNGU
VERIFICAT INTERN INTERNAL CHECKER	D. IACOBESCU
Contract nr. Contract no.	25/2020
Date:	10/2020
Cod desen:	20025-SAT-DRU-PA-01
Revisia nr. Revision no.	
Scara:	1:100 000



NOTE

LEGENDA :

- Nod rutier pe variante de traseu
- Viaduct
- Tunel
- Rezervatie naturala (SCI, SPA)
- Pasaje pe autostrada peste CF
- Poduri peste cursuri de apa
- Pasaje pe autostrada peste DN, DJ, DC, drum local

BENEFICIAR / CLIENT :
 COMPANIA NATIONALA DE ADMINISTRARE A INFRASTRUCTURII RUTIERE
 NATIONAL ADMINISTRATION COMPANY OF ROAD INFRASTRUCTURE

PROIECTANT ASOCIEREA / DESIGNER ASSOCIATION:
 SEARCH CORPORATION PRIMAOSI GROUP
 SEARCH CORPORATION PRIMAOSI GROUP

ELABORARE STUDIULUI DE FEZABILITATE SI PROIECT TEHNIC DE EXECUTIE PENTRU "AUTOSTRADA BRASOV - BACAU" FEASIBILITY STUDY AND TECHNICAL PROJECT OF EXECUTION FOR "BRASOV-BACAU MOTORWAY"

STUDIUL ALTERNATIVELOR DE TRASEU STUDY OF ALTERNATIVES ROUTE

PLAN DE SITUATIE VARIANTE LAYOUT OPTIONS

COORDONATOR DE PROIECT PROJECT COORDINATOR	A. ALEXE
COORDONATOR ADJUNCT DE PROIECT PROJECT COORDINATOR DEPUTY	F. RADUCU
INGINER PROIECTANT DE DRUM ROAD DESIGNER	B. IOSIF
INGINER PROIECTANT HIDRO HYDRO DESIGNER	C. BOTOGHAN
DESEMNAT DRAWNER	C. LUNGU
VERIFICAT INTERN INTERNAL CHECKER	D. IACOBESCU

Contract nr. 25/2020 Revizia nr. 1
 Date: 10/2020 Scara: 1:50 000
 Cod desen: 20025-SAT-DRU-PS-01



NOTE

LEGENDA :

- Nod rutier pe variante de traseu
- Viaduct
- Tunel
- Rezervatie naturale (SCI, SPA)
- Pasaje pe autostrada peste CF
- Poduri peste cursuri de apa
- Pasaje pe autostrada peste DN, DJ, DC, drum local

BENEFICIAR / CLIENT :
 COMPANIA NATIONALA DE ADMINISTRARE A INFRASTRUCTURII RUTIERE
 NATIONAL ADMINISTRATION COMPANY OF ROAD INFRASTRUCTURE

PROIECTANT ASOCIARE / DESIGNER ASSOCIATION:
 SEARCH CORPORATION PRIMAONIS GROUP

ELABORARE STUDIULUI DE FEZABILITATE SI PROIECT TEHNIC DE EXECUTIE PENTRU "AUTOSTRADA BRASOV - BACAU" FEASIBILITY STUDY AND TECHNICAL PROJECT OF EXECUTION FOR "BRASOV-BACAU MOTORWAY"

STUDIUL ALTERNATIVELOR DE TRASEU
 STUDY OF ALTERNATIVES ROUTE

PLAN DE SITUATIE VARIANTE
 LAYOUT OPTIONS

COORDONATOR DE PROIECT PROJECT COORDINATOR	A. ALEXE
COORDONATOR ADJUNCT DE PROIECT PROJECT COORDINATOR DEPUTY	F. RADU
INGINER PROIECTANT DE DRUM ROAD DESIGNER	B. IONESCU
INGINER PROIECTANT HIDRO HYDRO DESIGNER	C. BOTOGHAN
DESENAT DRAWNER	C. LUNGU
VERIFICAT INTERN INTERNAL CHECKER	D. IACOBESCU

Contract nr. 25/2020
 Date: 10/2020
 Cui desen : 2025-SAT-DRU-PS-02

Revisia nr. 1
 Scara: 1:50 000
 Drawing number: 2025-SAT-DRU-PS-02



NOTE

LEGENDA :

- Nod rutier pe variante de traseu
- Viaduct
- Tunel
- Rezervatie naturala (SCI, SPA)
- Pasaje pe autostrada peste CF
- Poduri peste cursuri de apa
- Pasaje pe autostrada peste DN, DJ, DC, drum local

BENEFICIAR / CLIENT :

COMPANIA NATIONALA DE ADMINISTRARE A INFRASTRUCTURII RUTIERE
NATIONAL ADMINISTRATION COMPANY OF ROAD INFRASTRUCTURE

PROIECTANT ASOCIEREA / DESIGNER ASSOCIATION:

SEARCH CORPORATION PRIMACONS GROUP


ELABORARE STUDIULUI DE FEZABILITATE SI PROIECT TEHNIC DE EXECUTIE PENTRU "AUTOSTRADA BRASOV - BACAU" FEASIBILITY STUDY AND TECHNICAL PROJECT OF EXECUTION FOR "BRASOV-BACAU MOTORWAY"

STUDIUL ALTERNATIVELOR DE TRASEU STUDY OF ALTERNATIVES ROUTE

PLAN DE SITUATIE VARIANTE LAYOUT OPTIONS

COORDONATOR DE PROIECT PROJECT COORDINATOR	A. ALEXE
COORDONATOR ADJUNCT DE PROIECT PROJECT COORDINATOR DEPUTY	F. RADUCU
INGINER PROIECTANT DE DRUM ROAD DESIGNER	B. JOSIF
INGINER PROIECTANT HIDRO HYDRO DESIGNER	C. BOTOGAN
DESENAT DRAWNER	C. LUNGU
VERIFICAT INTERN INTERNAL CHECKER	D. IACOBESCU

Contract nr. 25/2020 Revisia nr. 1
Data: 10/2020 Scara: 1:50 000
Cod desen: 2025-SAT-DRU-PS-03 Drawing number:

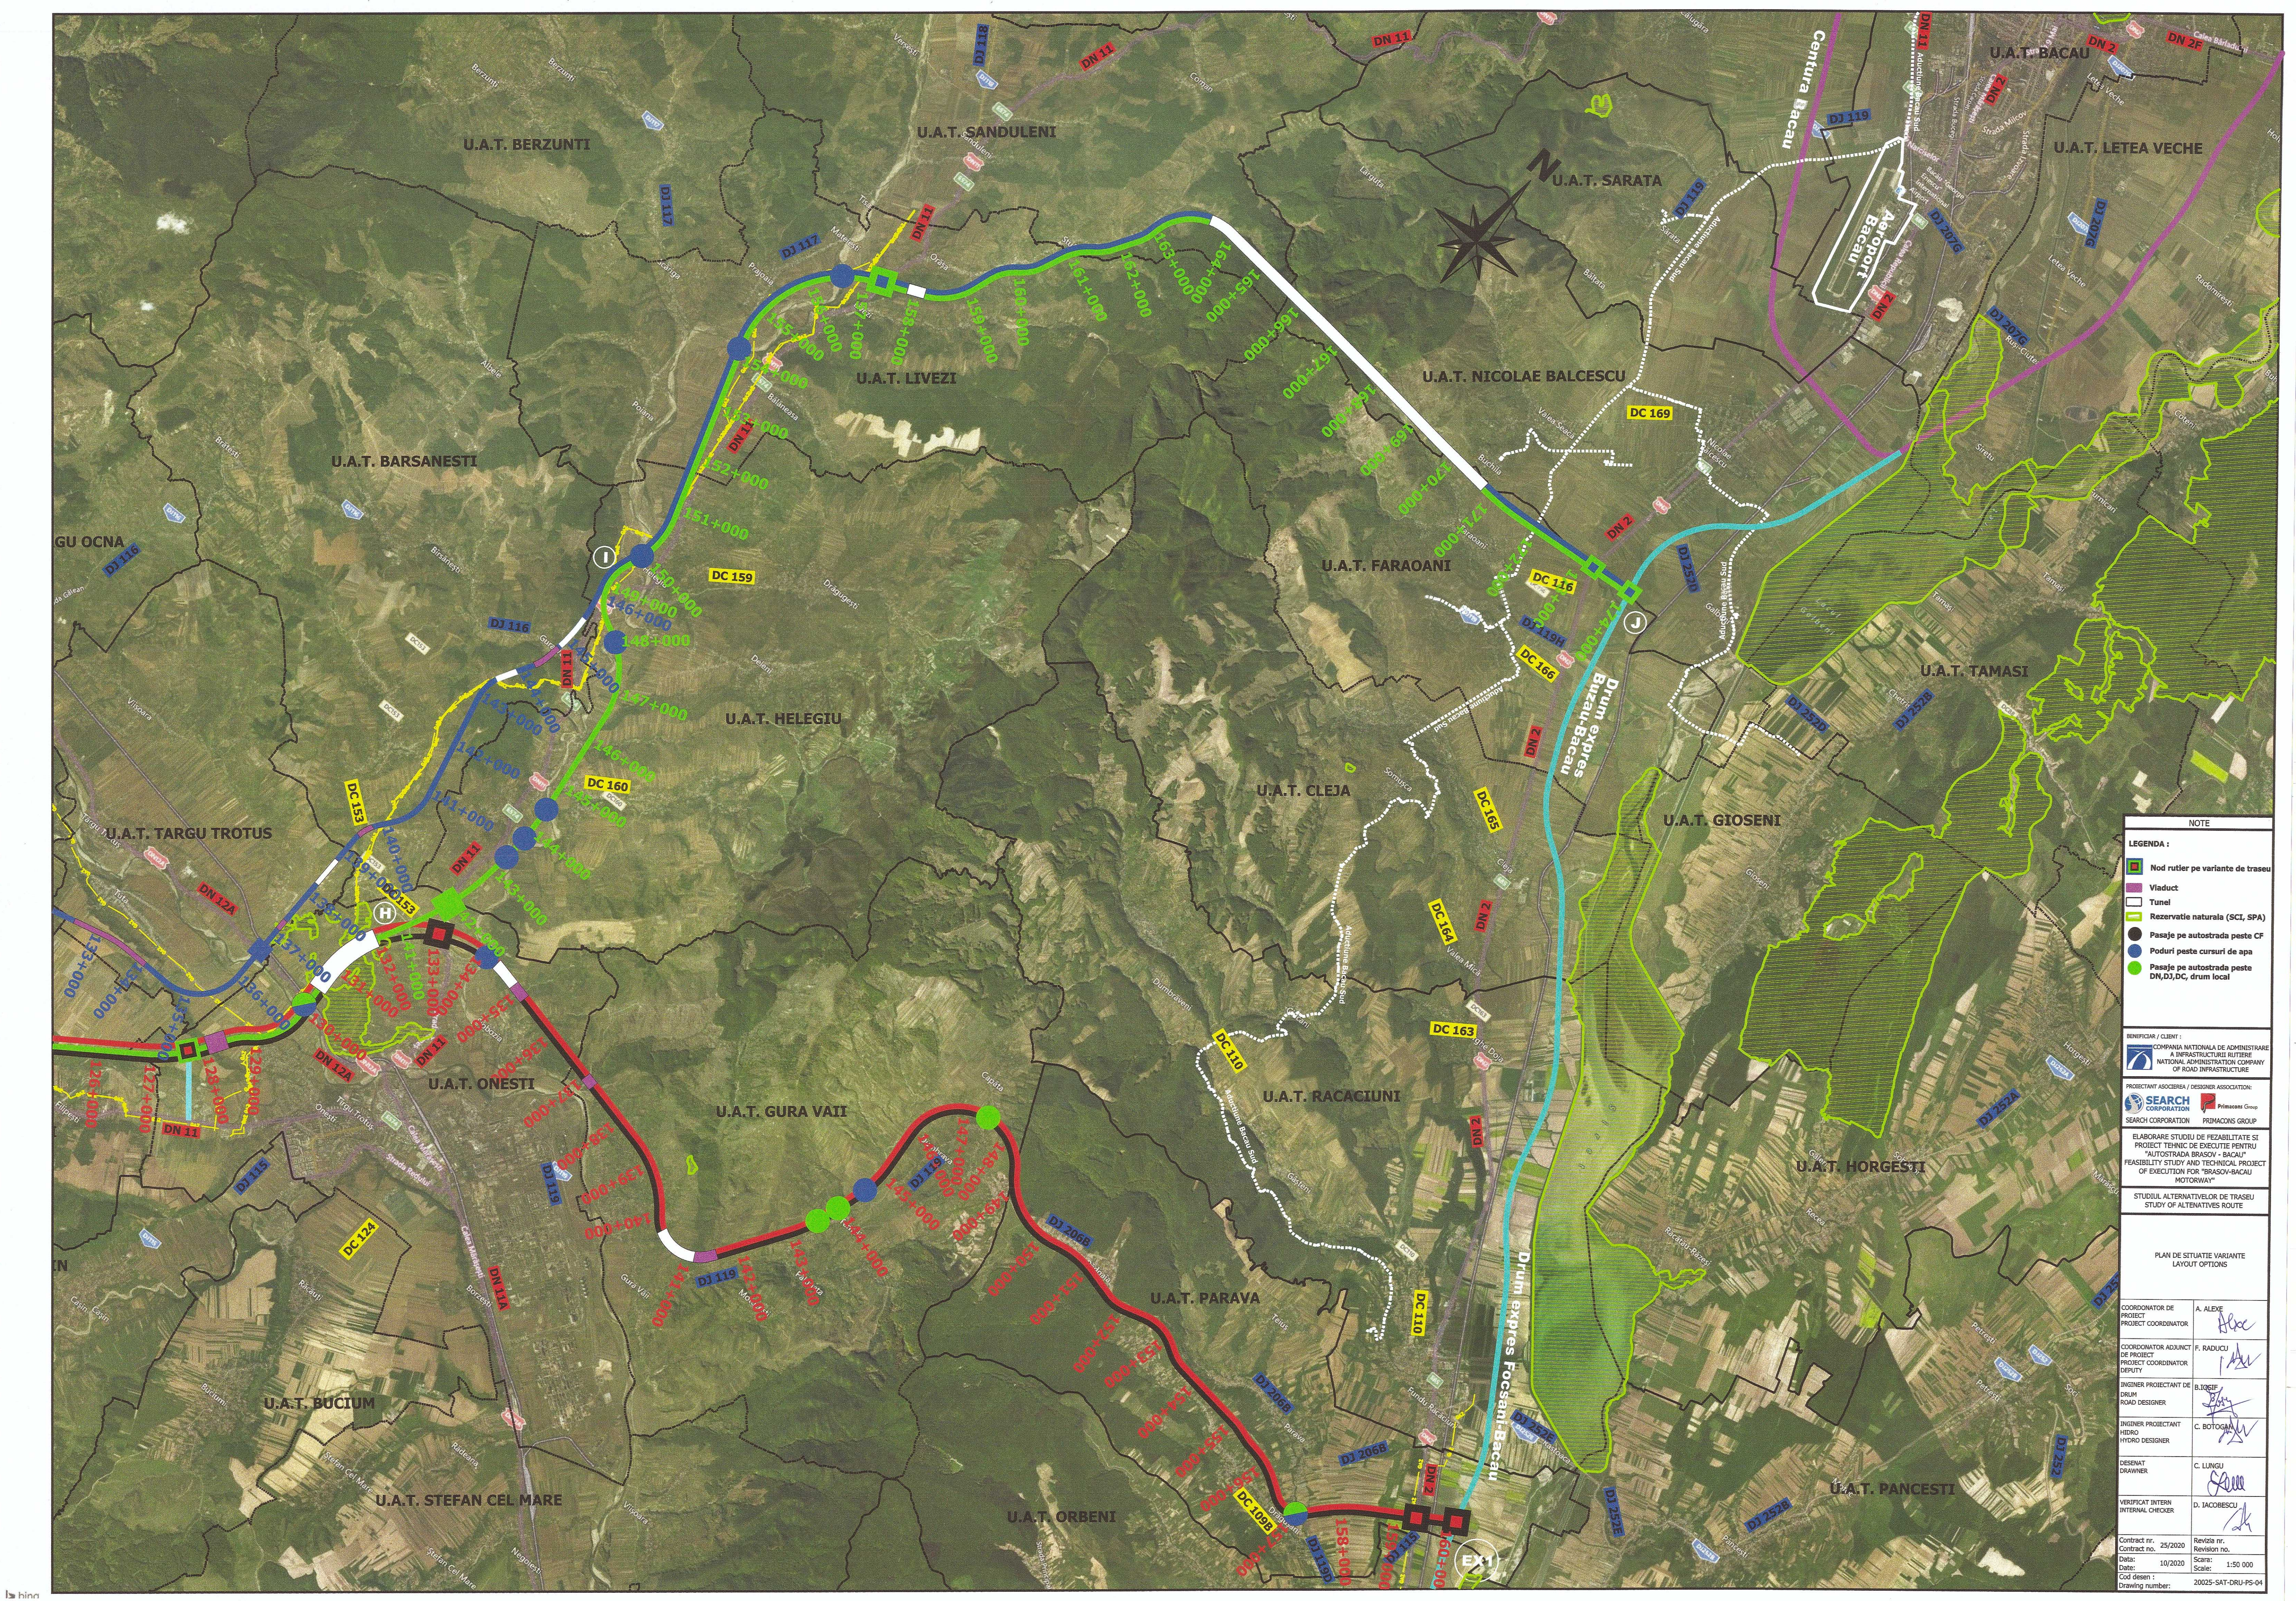

- NOTE
- LEGENDA :
- Nod rutier pe variante de traseu
 - Viaduct
 - Tunel
 - Rezervatie naturala (SCI, SPA)
 - Pasaje pe autostrada peste CF
 - Poduri peste cursuri de apa
 - Pasaje pe autostrada peste DN,DJ,DC, drum local

BENEFICIAR / CLIENT :
 COMPANIA NATIONALA DE ADMINISTRARE
 A INFRASTRUCTURII RUTIERE
 NATIONAL ADMINISTRATION COMPANY
 OF ROAD INFRASTRUCTURE

PROIECTANT ASOCIEREA / DESIGNER ASSOCIATION:
 SEARCH CORPORATION
 SEARCH CORPORATION
 PRIMACONS GROUP

ELABORARE STUDIULUI DE PEZABILITATE SI
 PROIECT TEHNIC DE EXECUTIE PENTRU
 "AUTOSTRADA BRASOV - BACAU"
 FEASIBILITY STUDY AND TECHNICAL PROJECT
 OF EXECUTION FOR "BRASOV-BACAU
 MOTORWAY"

STUDIUL ALTERNATIVELOR DE TRASEU
 STUDY OF ALTERNATIVES ROUTE

PLAN DE SITUATIE VARIANTE
 LAYOUT OPTIONS

COORDONATOR DE PROIECT	A. ALEXE
COORDONATOR ADJUNCT DE PROIECT	F. RADUCU
INGINER PROIECTANT DE DRUM	B. IONESCU
INGINER PROIECTANT HIDRO	C. BOTOGHAN
DESEMAT DRAWNER	C. LUNGU
VERIFICAT INTERN	D. IACOBESCU

Contract nr. 25/2020
 Date: 10/2020
 Cod desen : 20025-SAT-DRU-PS-04

Revisia nr. 1
 Date: 10/2020
 Scale: 1:50 000
 Drawing number: 20025-SAT-DRU-PS-04