


1 Untergeschoss
1:50

Märchenhotel Braunwald
Dorfstrasse 24
8784 Braunwald

**NOT FOR
CONSTRUCTION**

JOB NUMBER: - 0001
DATE: - 06.07.2021
DESIGNER: - FR
SHEET NO: - PB1.0

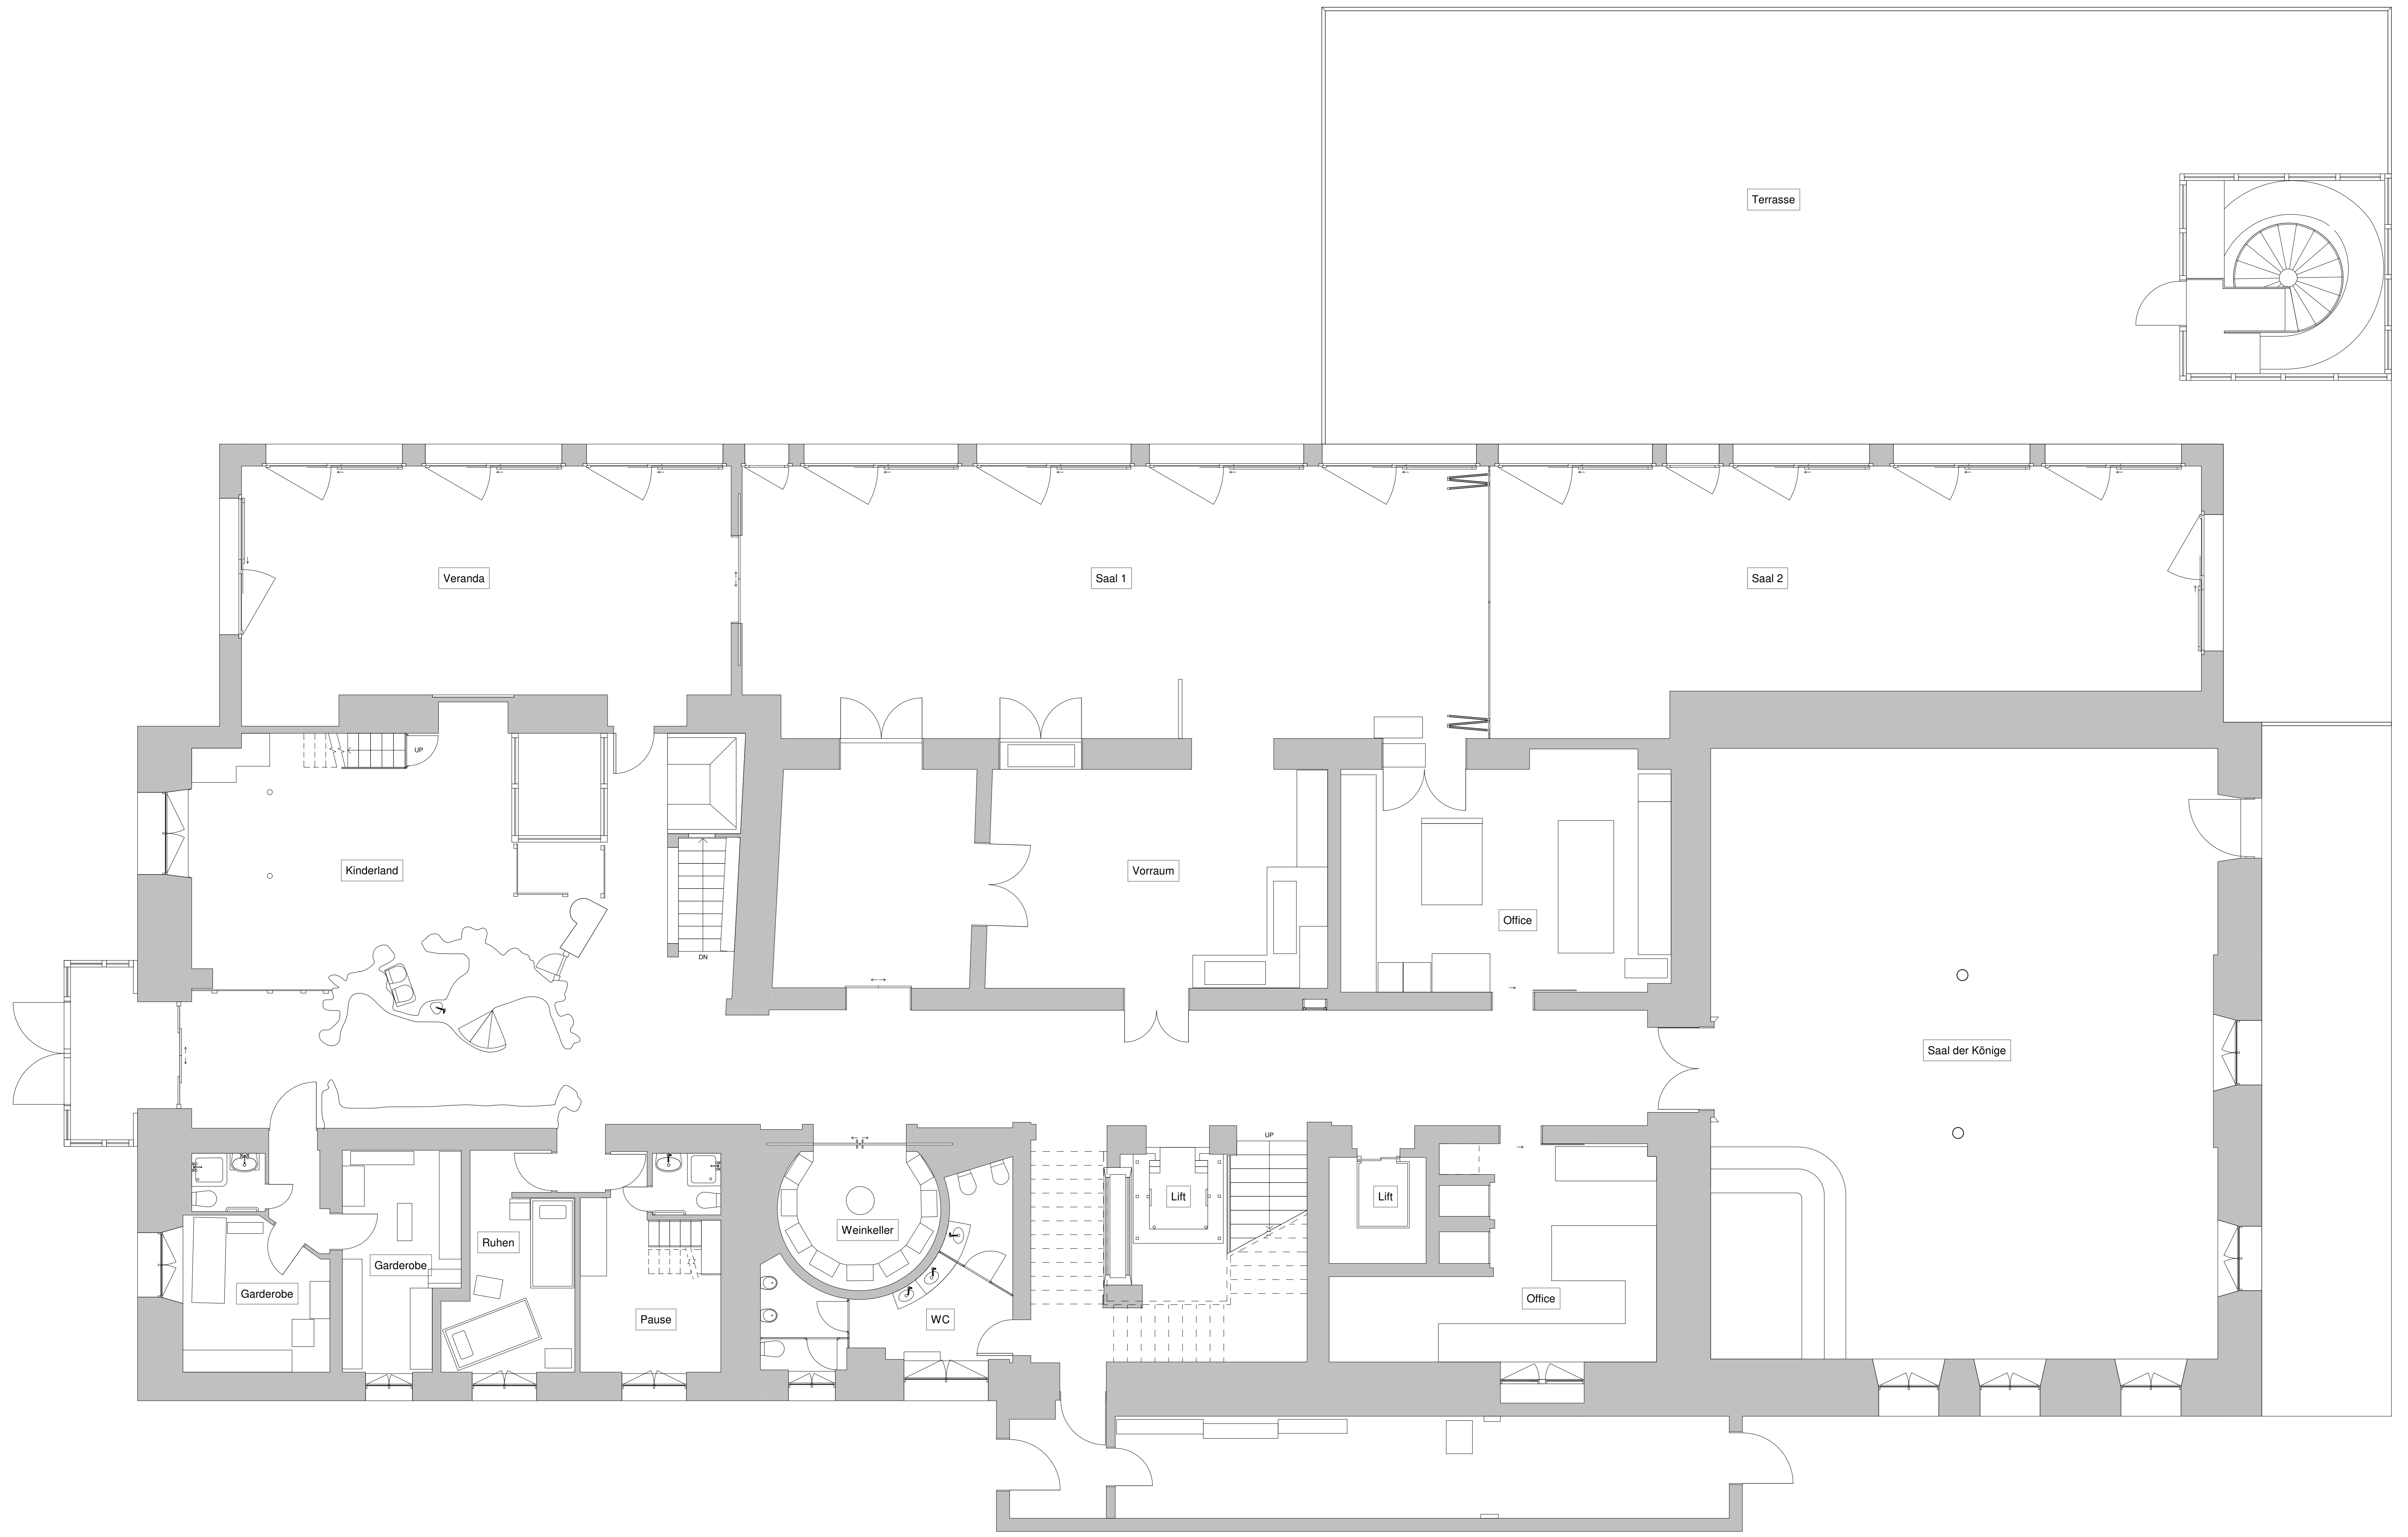


2 Erdgeschoss
1 : 50

Märchenhotel Braunwald
Dorfstrasse 24
8784 Braunwald

**NOT FOR
CONSTRUCTION**

JOB NUMBER: - 0001
DATE: - 06.07.2021
DESIGNER: - FR
SHEET NO: - PB2.0

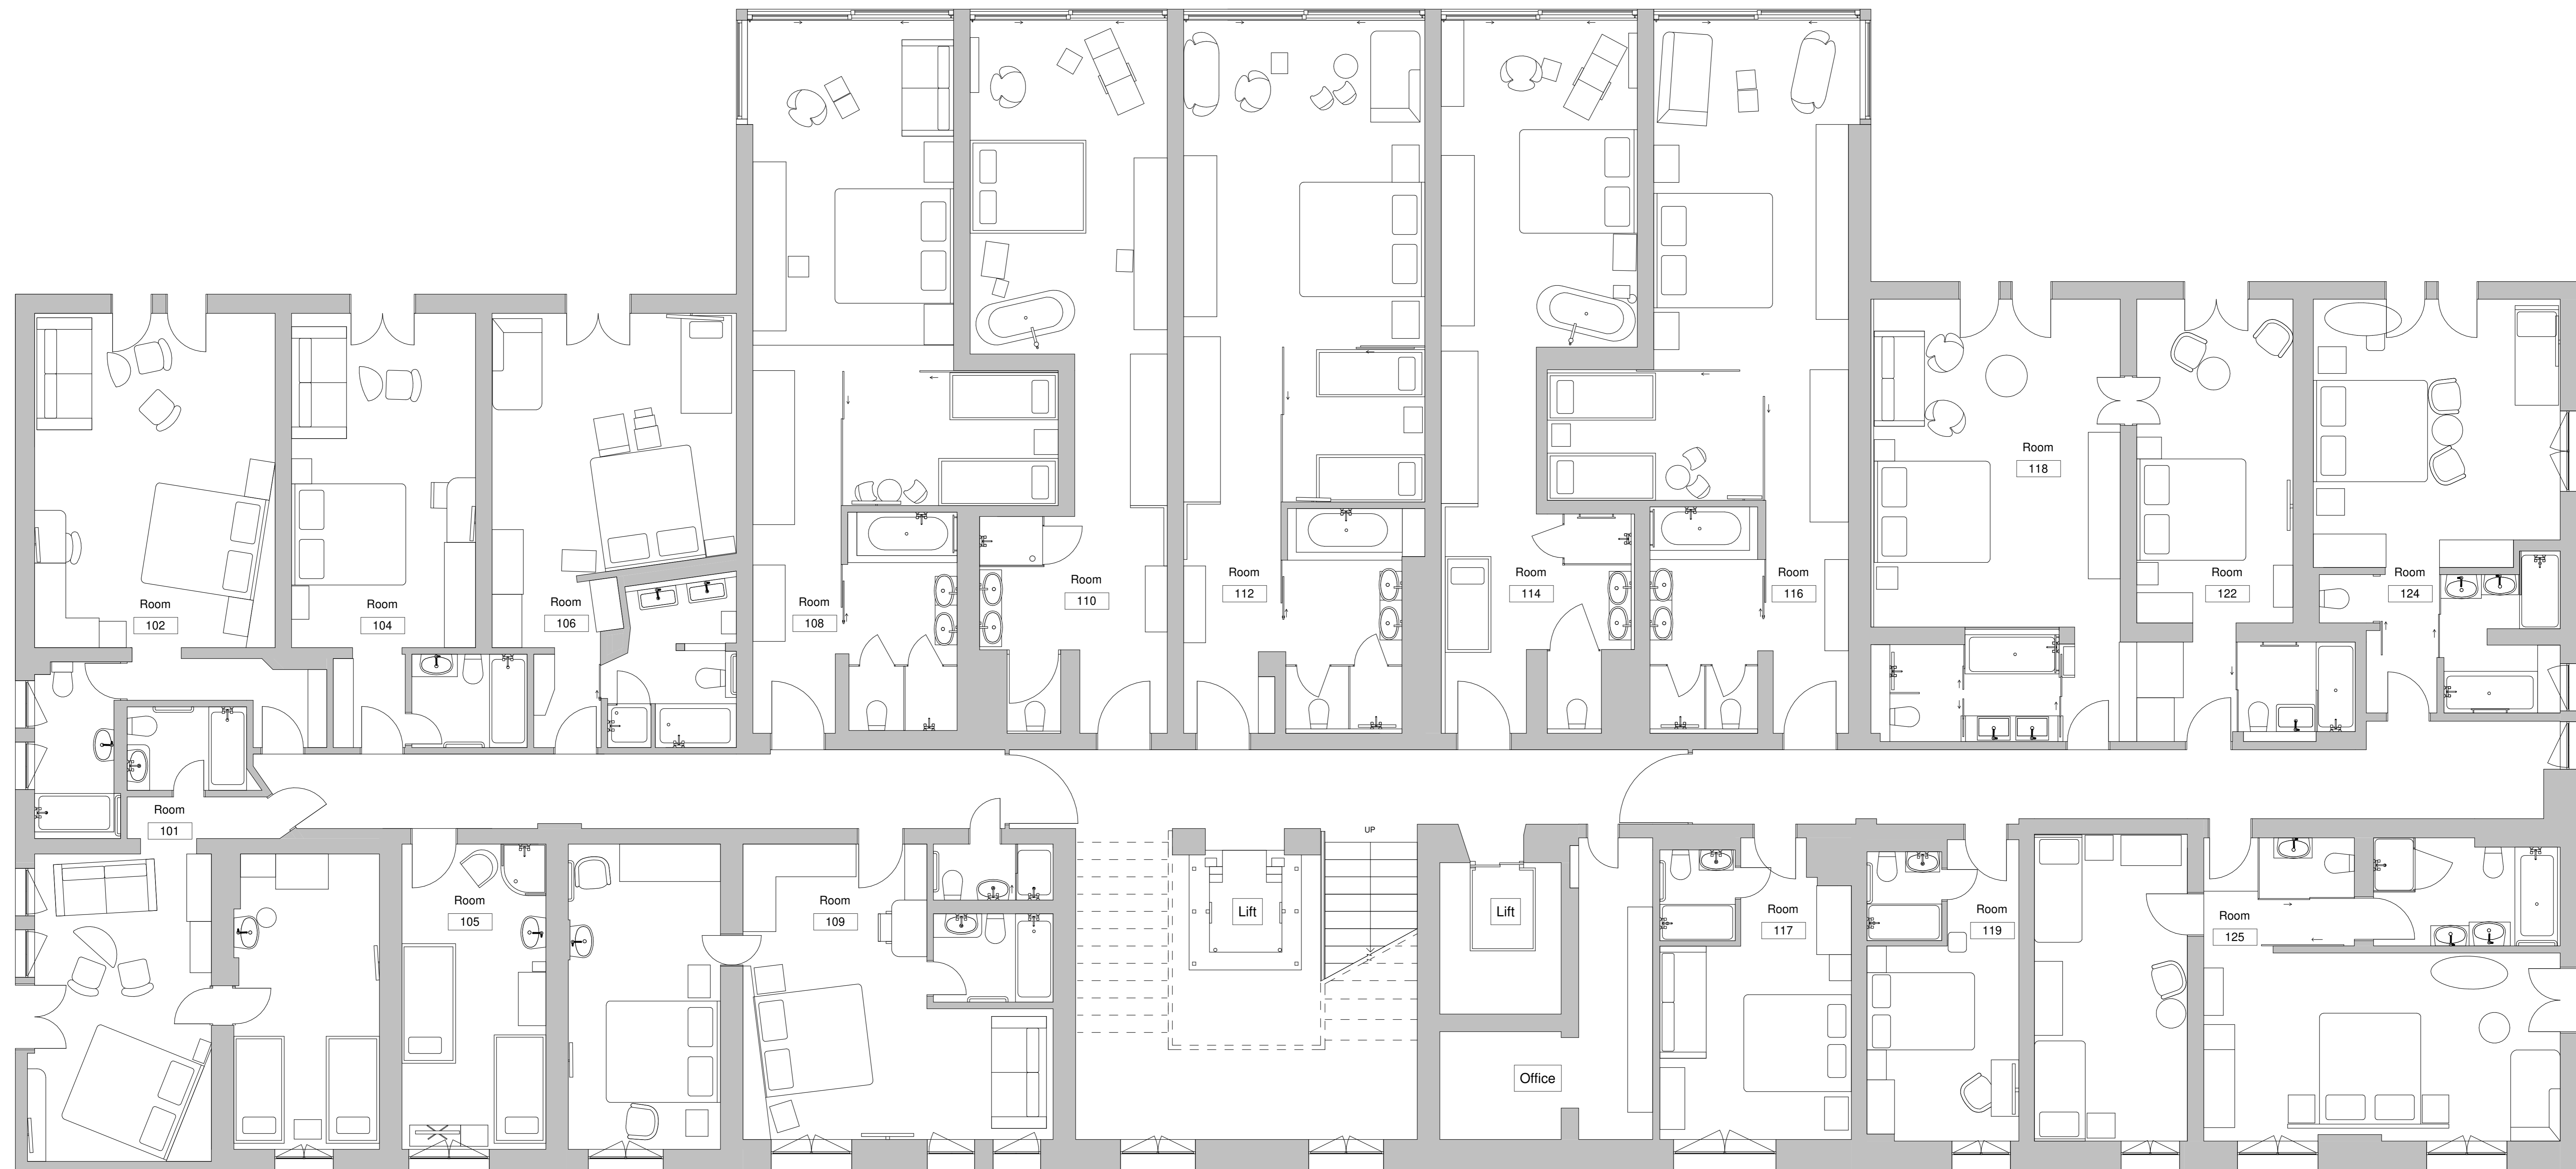


3 1. Obergeschoss
1:50

Märchenhotel Braunwald
Dorfstrasse 24
8784 Braunwald

NOT FOR
CONSTRUCTION

JOB NUMBER: - 0001
DATE: - 06.07.2021
DESIGNER: - FR
SHEET NO: - PB3.0

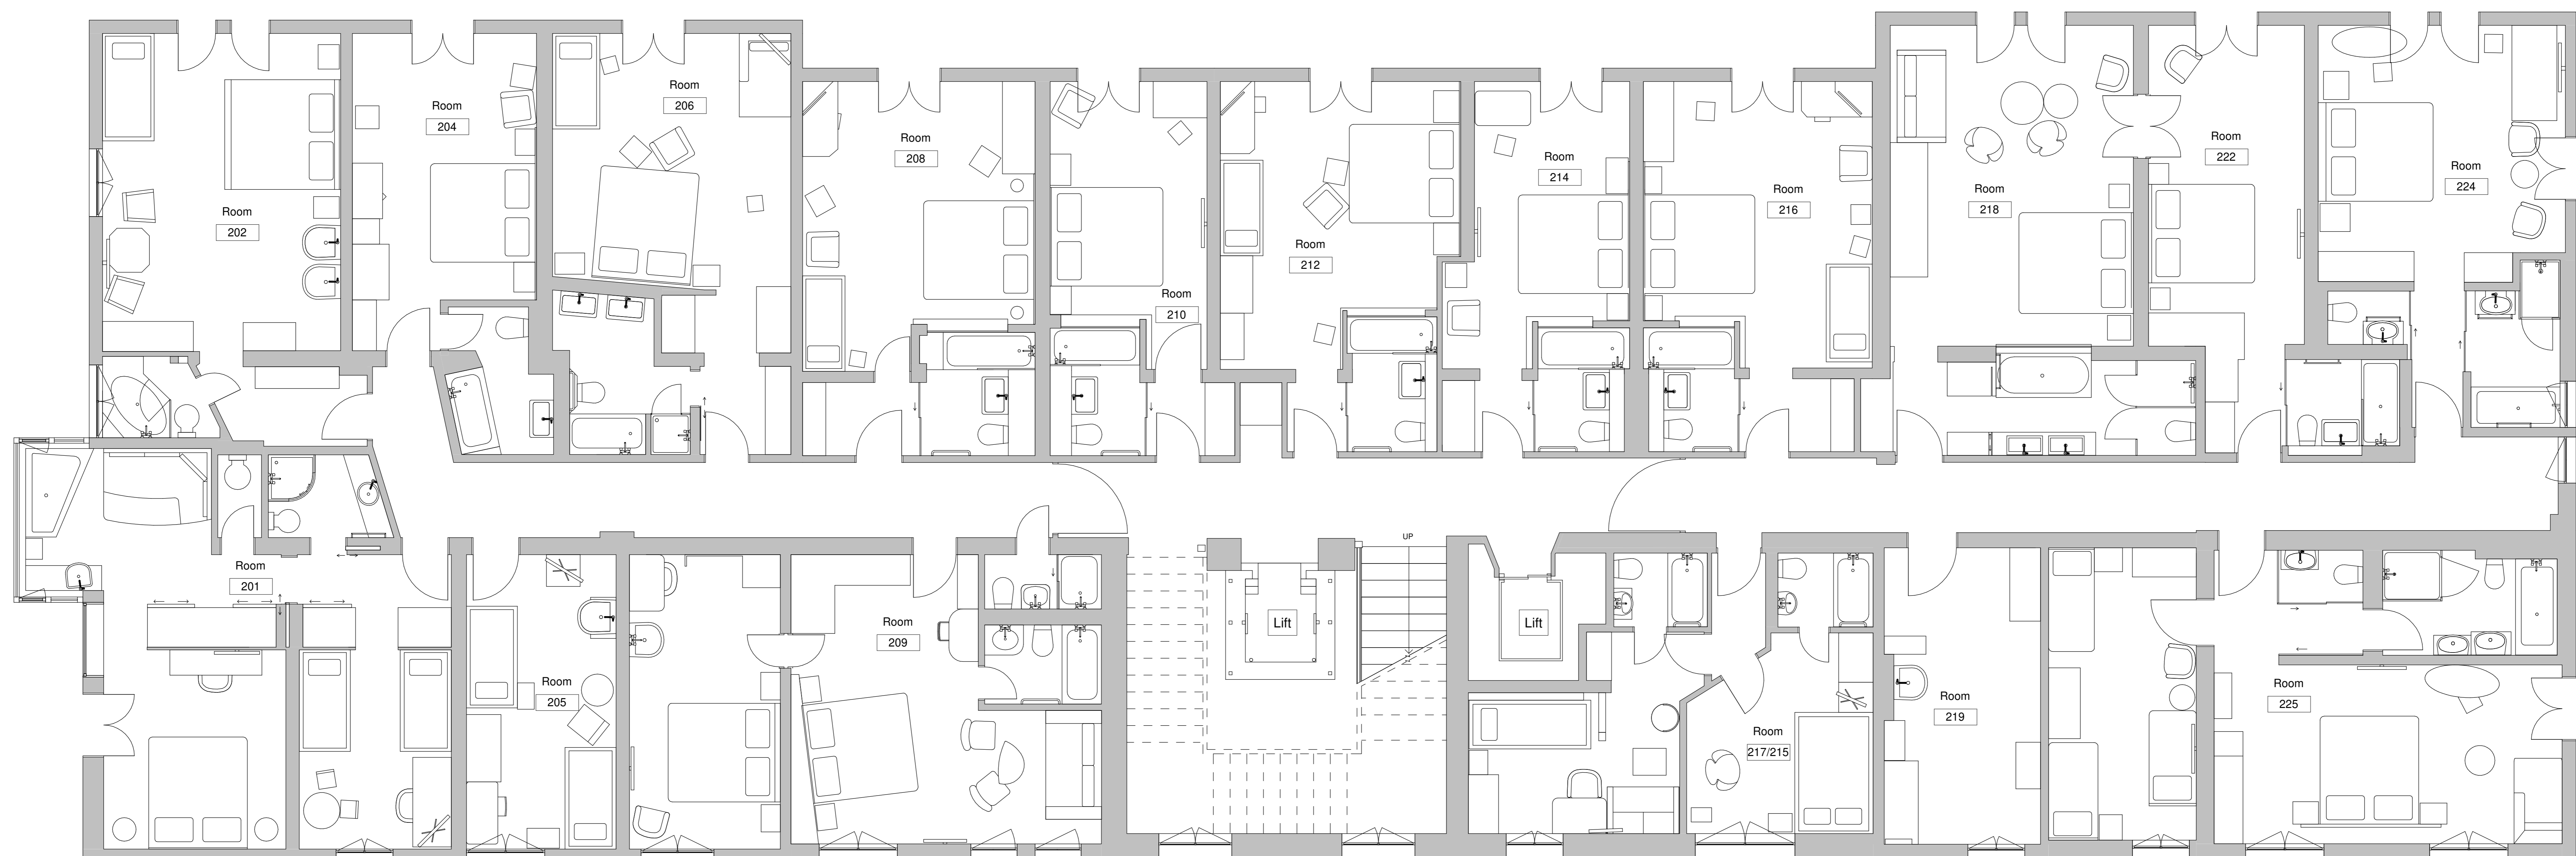


4 2. Obergeschoss
1 : 50

Märchenhotel Braunwald
Dorfstrasse 24
8784 Braunwald

NOT FOR
CONSTRUCTION

JOB NUMBER: - 0001
DATE: - 06.07.2021
DESIGNER: - FR
SHEET NO: - PB4.0

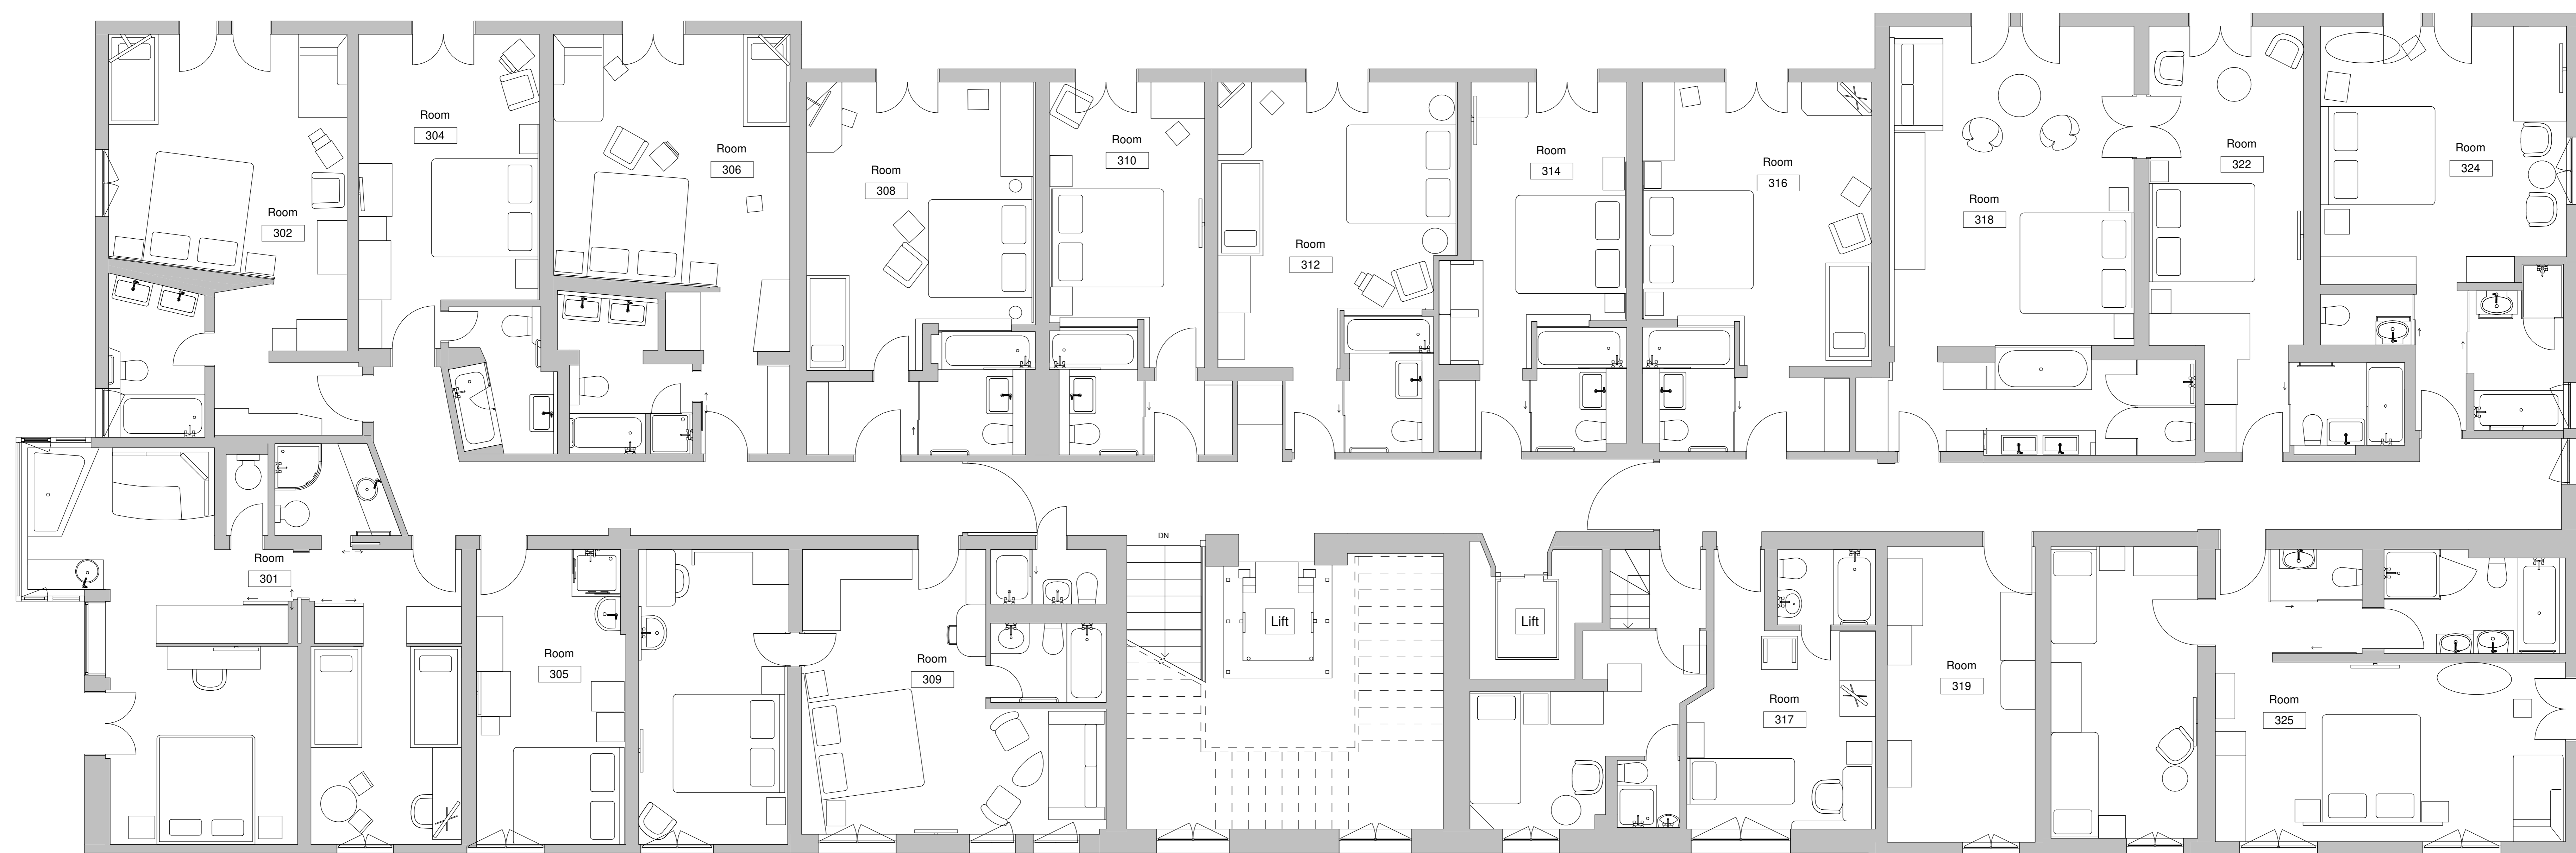


5 3. Obergeschoss
1:50


Märchenhotel Braunwald
Dorfstrasse 24
8784 Braunwald

NOT FOR
CONSTRUCTION

JOB NUMBER: - 0001
DATE: - 06.07.2021
DESIGNER: - FR
SHEET NO: - PB5.0

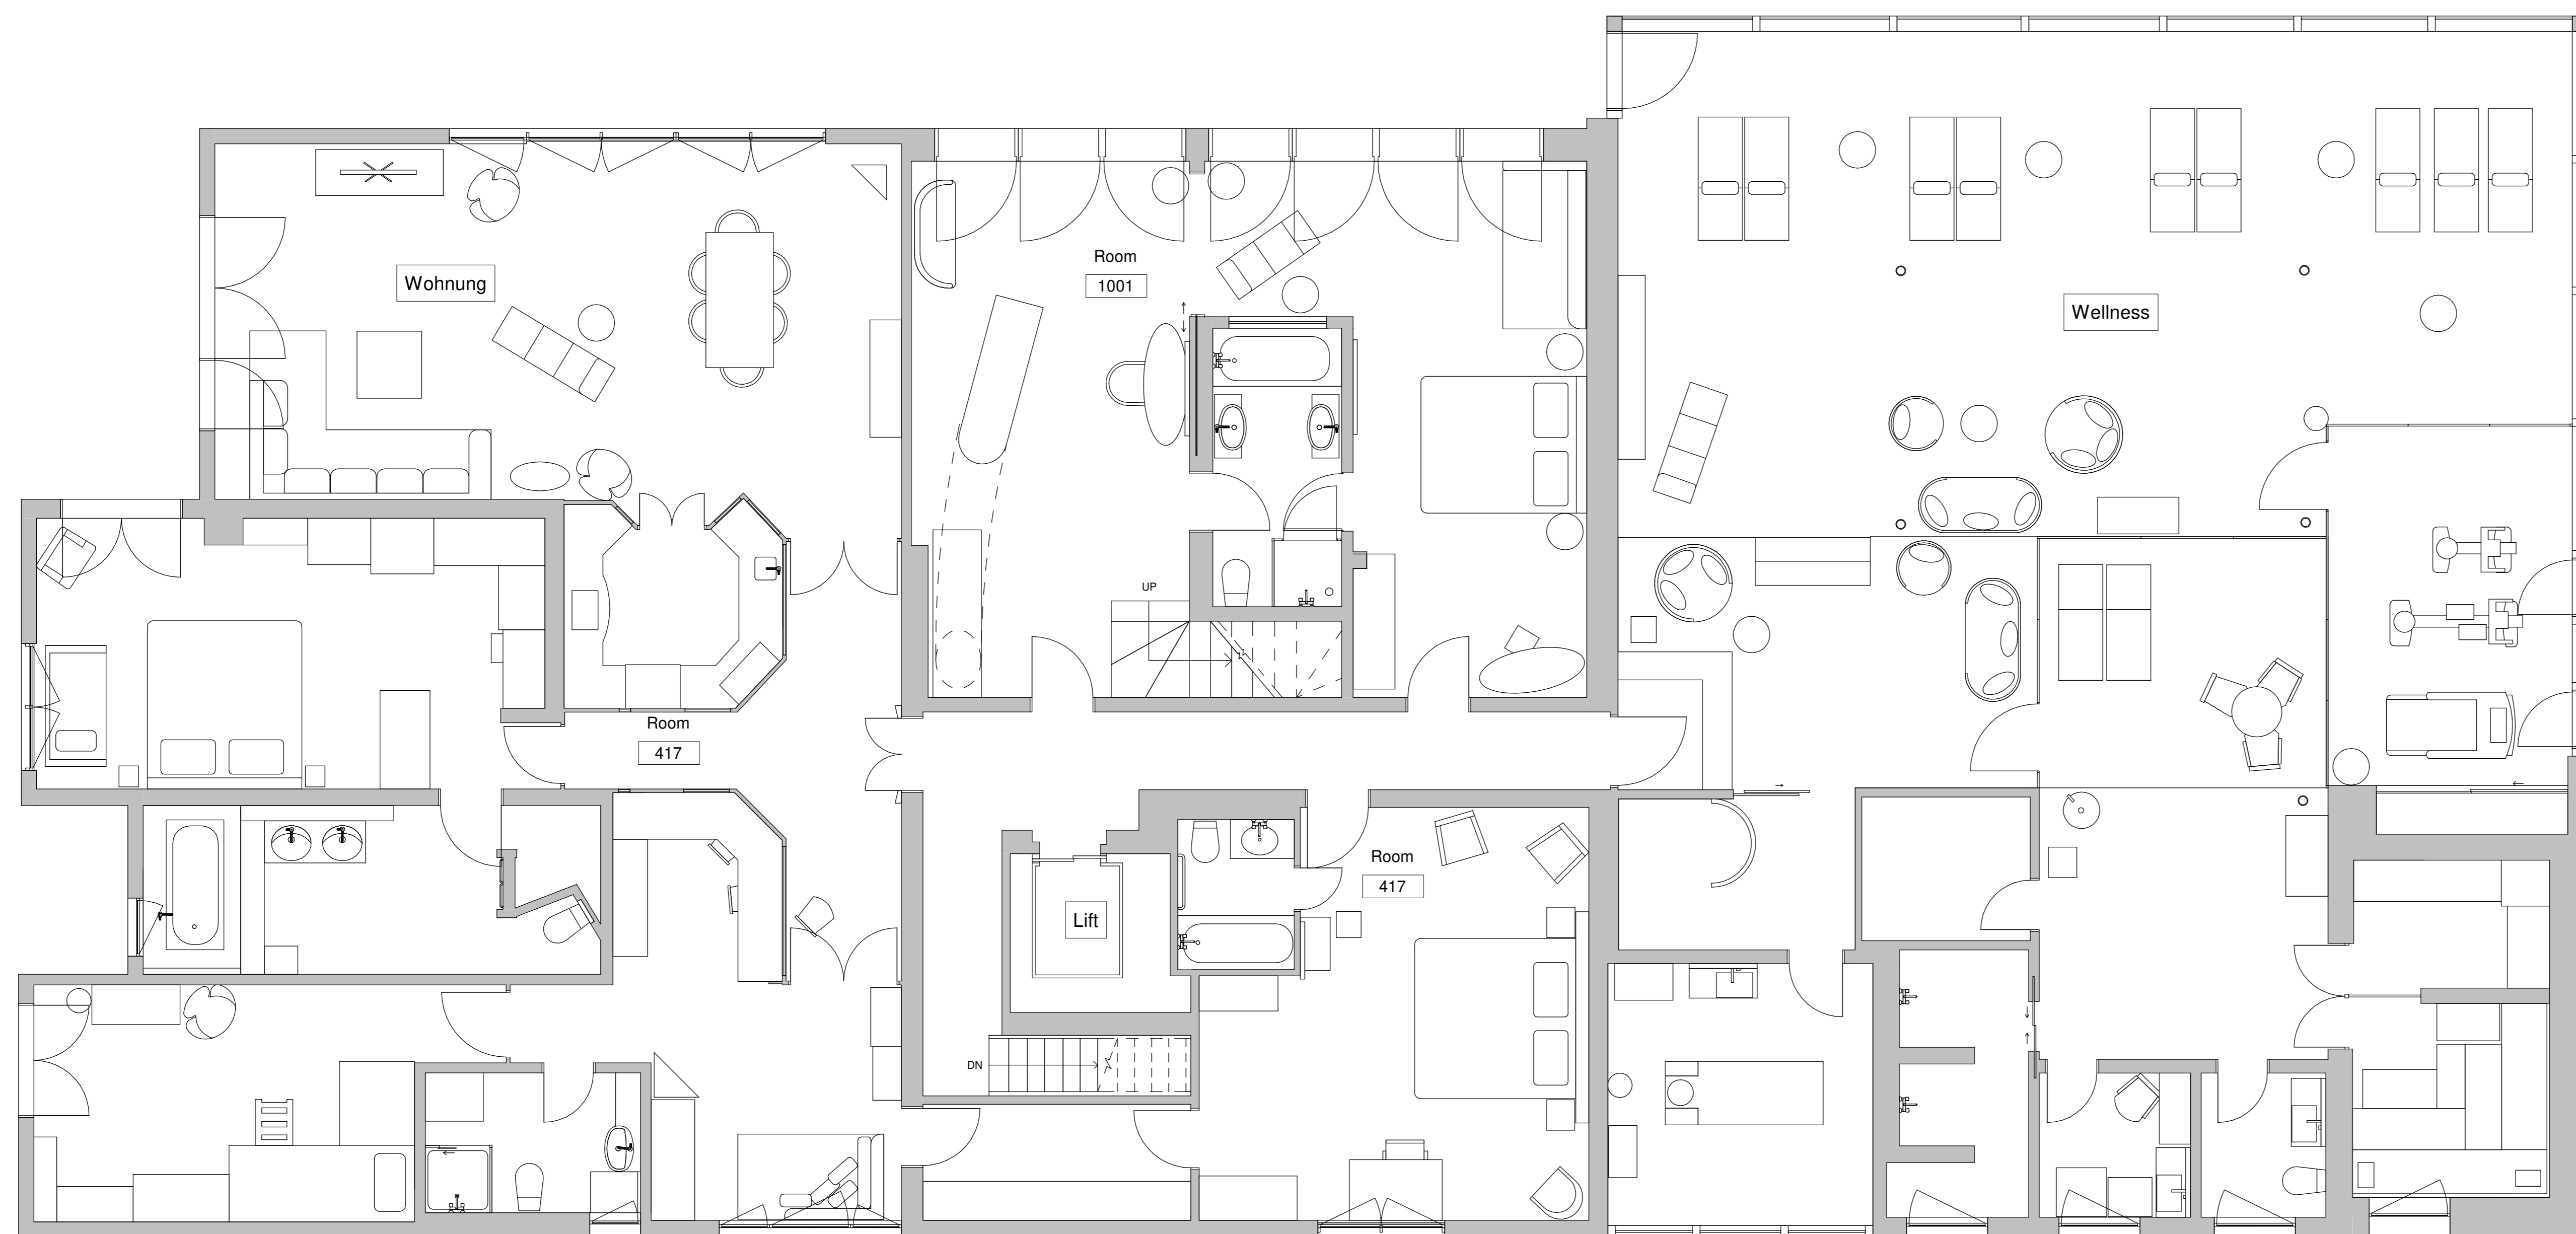

6 4. Obergeschoss
1 : 50

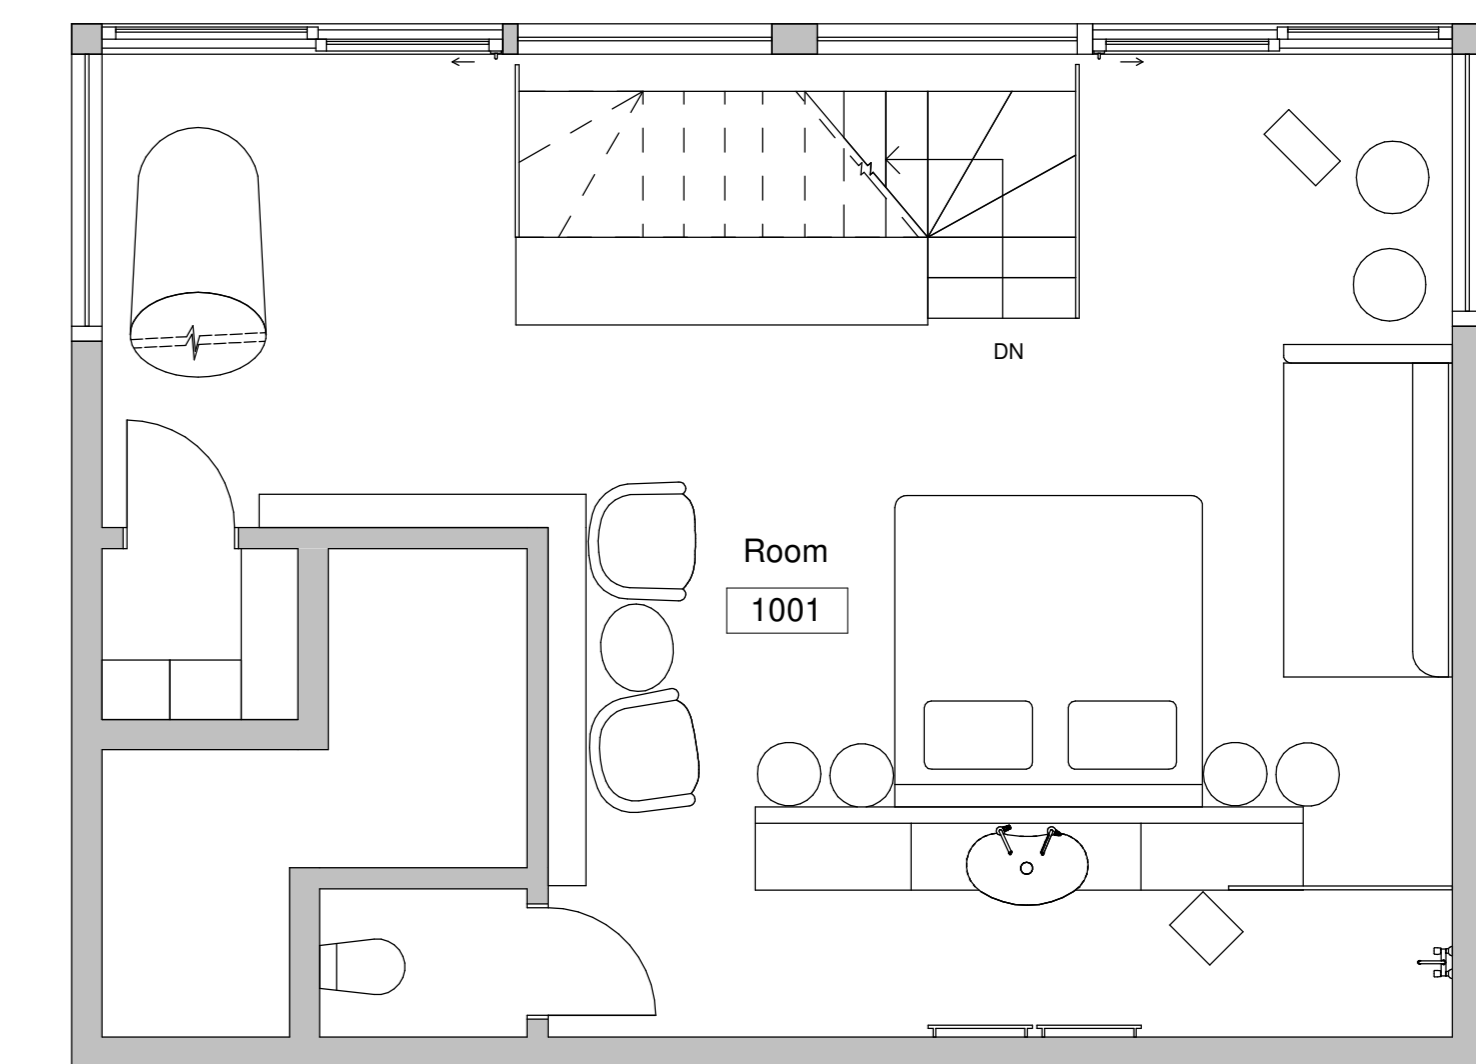

7 Dachgeschoss
1 : 50