



LINDSAY HOGG
 C: 226-749-4947
 lh.designs@hotmail.com
 33 JESSIE STREET
 HARRISTON, ONTARIO
 NOG 120

QUALIFIED & REGISTERED DESIGNER
 PERSONAL BCIN: 23575
 LH DESIGN FIRM BCIN: 44945

HARRISTON LIONS CLUB MEDICAL CENTER

ELEVATION

SITE INFORMATION:

JOHN STREET
 HARRISTON, ONTARIO

START DATE:
 MARCH 25, 2021


PRINT DATE:
 Friday, April 16, 2021

SCALE:
 N.T.S.

JOB NUMBER:
 21021

PAGE:

1/3

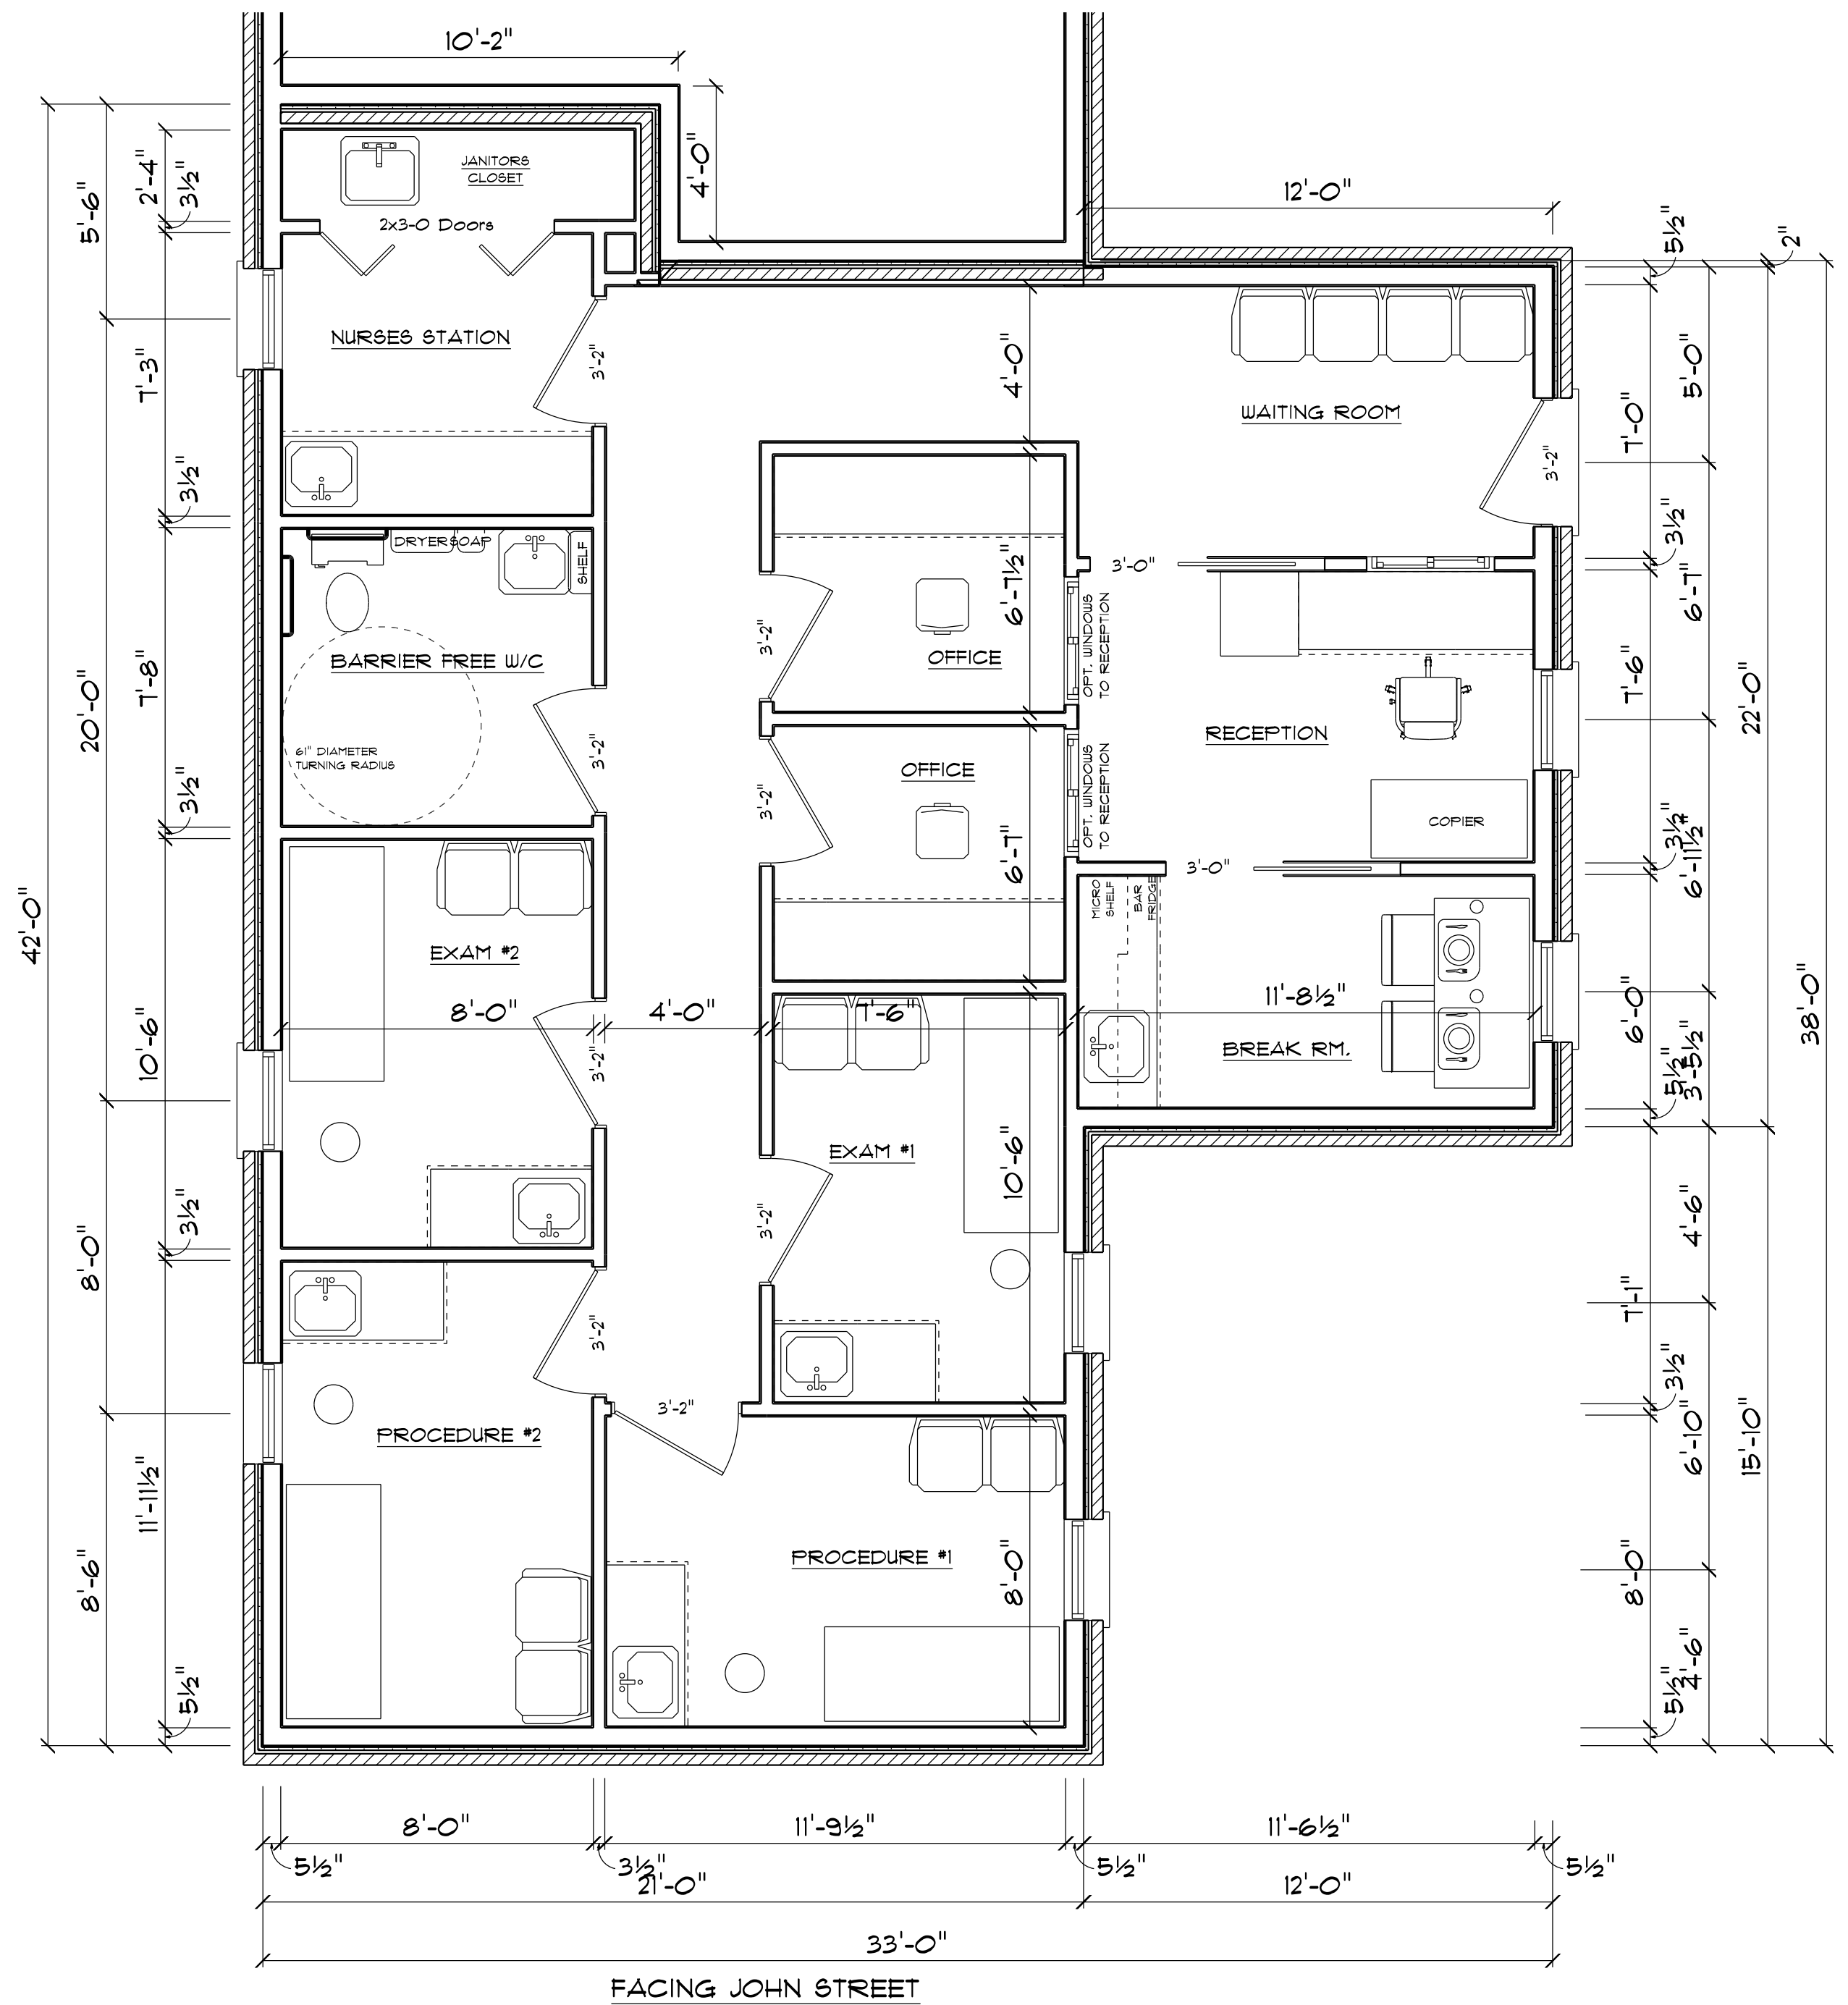

FIRST FLOOR AREA = 1150 SF
 AREA MEASUREMENTS
 ARE TO CLADDING




LINDSAY HOGG
 C: 226-749-4947
 lh.designs@hotmail.com
 33 JESSIE STREET
 HARRISTON, ONTARIO
 NOG IZO
 QUALIFIED & REGISTERED DESIGNER
 PERSONAL BCIN: 23575
 LH DESIGNS FIRM BCIN: 44945

HARRISTON LIONS CLUB MEDICAL CENTER

FIRST FLOOR PLAN

SITE INFORMATION:		JOHN STREET HARRISTON, ONTARIO	
START DATE:	MARCH 25, 2021	PRINT DATE:	Friday, April 16, 2021
SCALE:	N.T.S.	JOB NUMBER:	21021

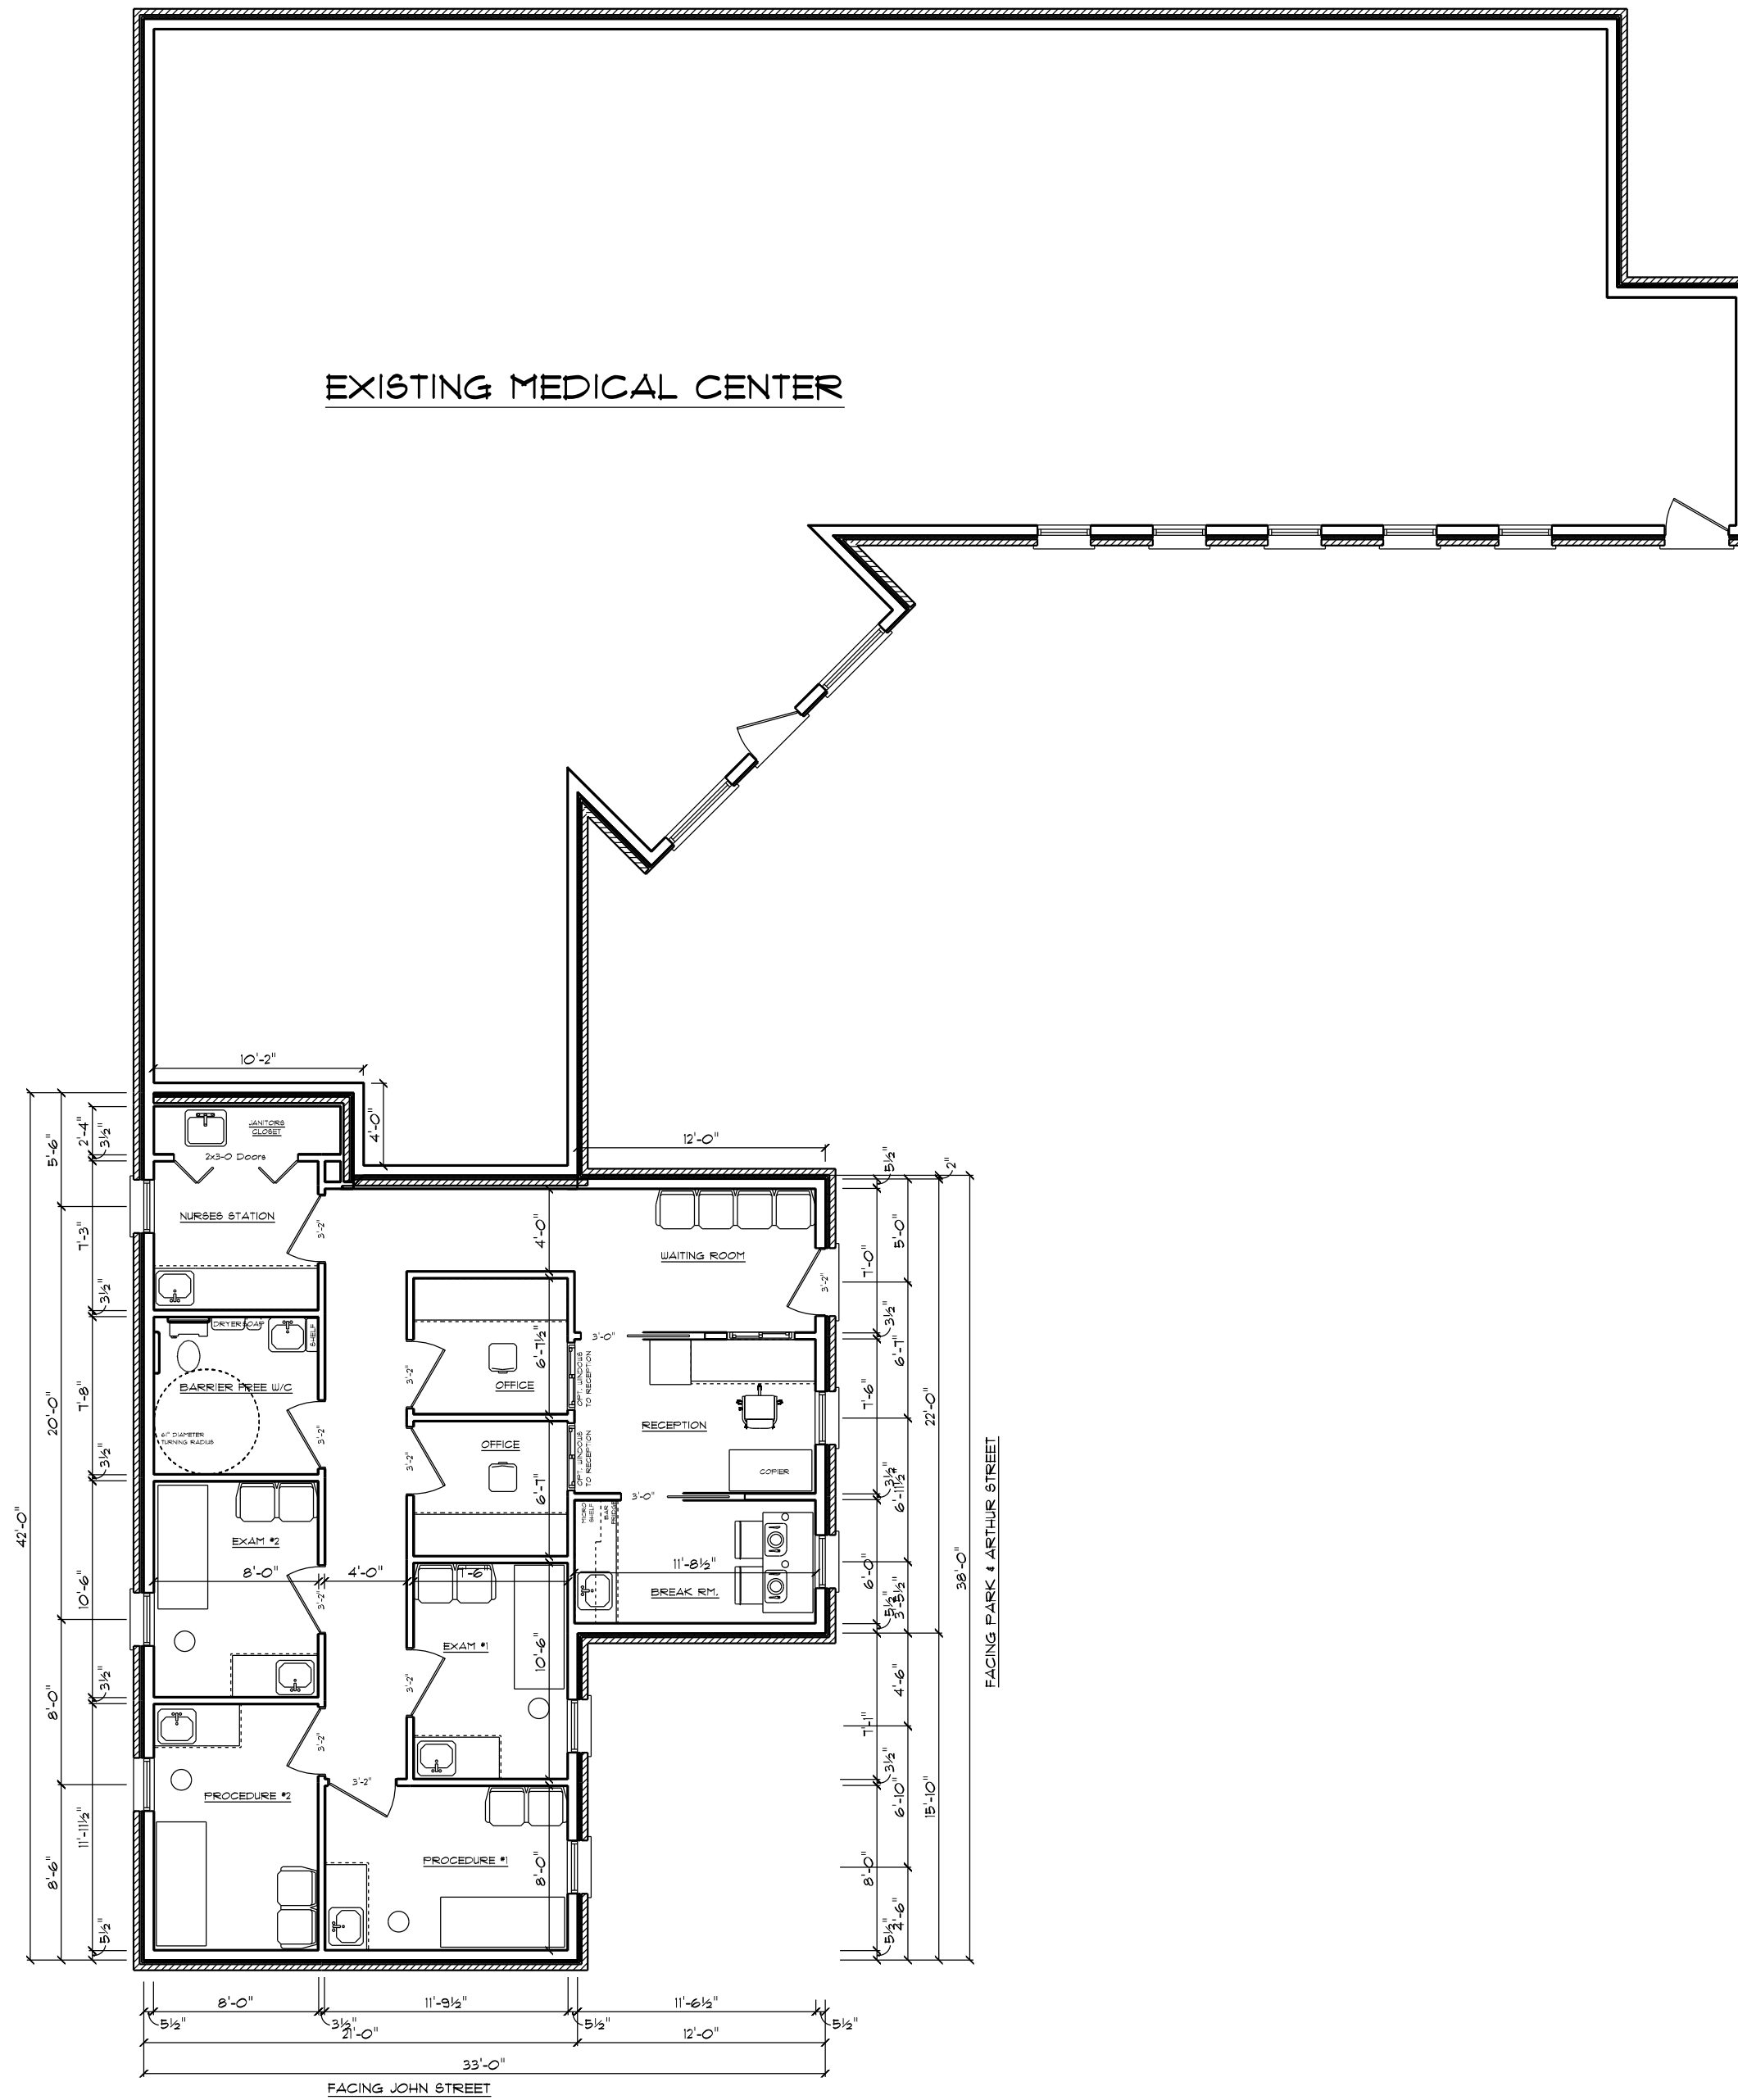

LINDSAY HOGG
 C: 226-749-4947
 lh.designs@hotmail.com
 33 JESSIE STREET
 HARRISTON, ONTARIO
 NOG IZO

QUALIFIED & REGISTERED DESIGNER
 PERSONAL BCIN: 23575
 LH DESIGNS FIRM BCIN: 44945

HARRISTON LIONS CLUB MEDICAL CENTER

FIRST FLOOR PLAN

SITE INFORMATION:

JOHN STREET
 HARRISTON, ONTARIO

START DATE:
 MARCH 25, 2021

PRINT DATE:
 Friday, April 16, 2021

SCALE:
 N.T.S.

JOB NUMBER:
 21021

PAGE:

3/3