


PRELIMINARY PLAN

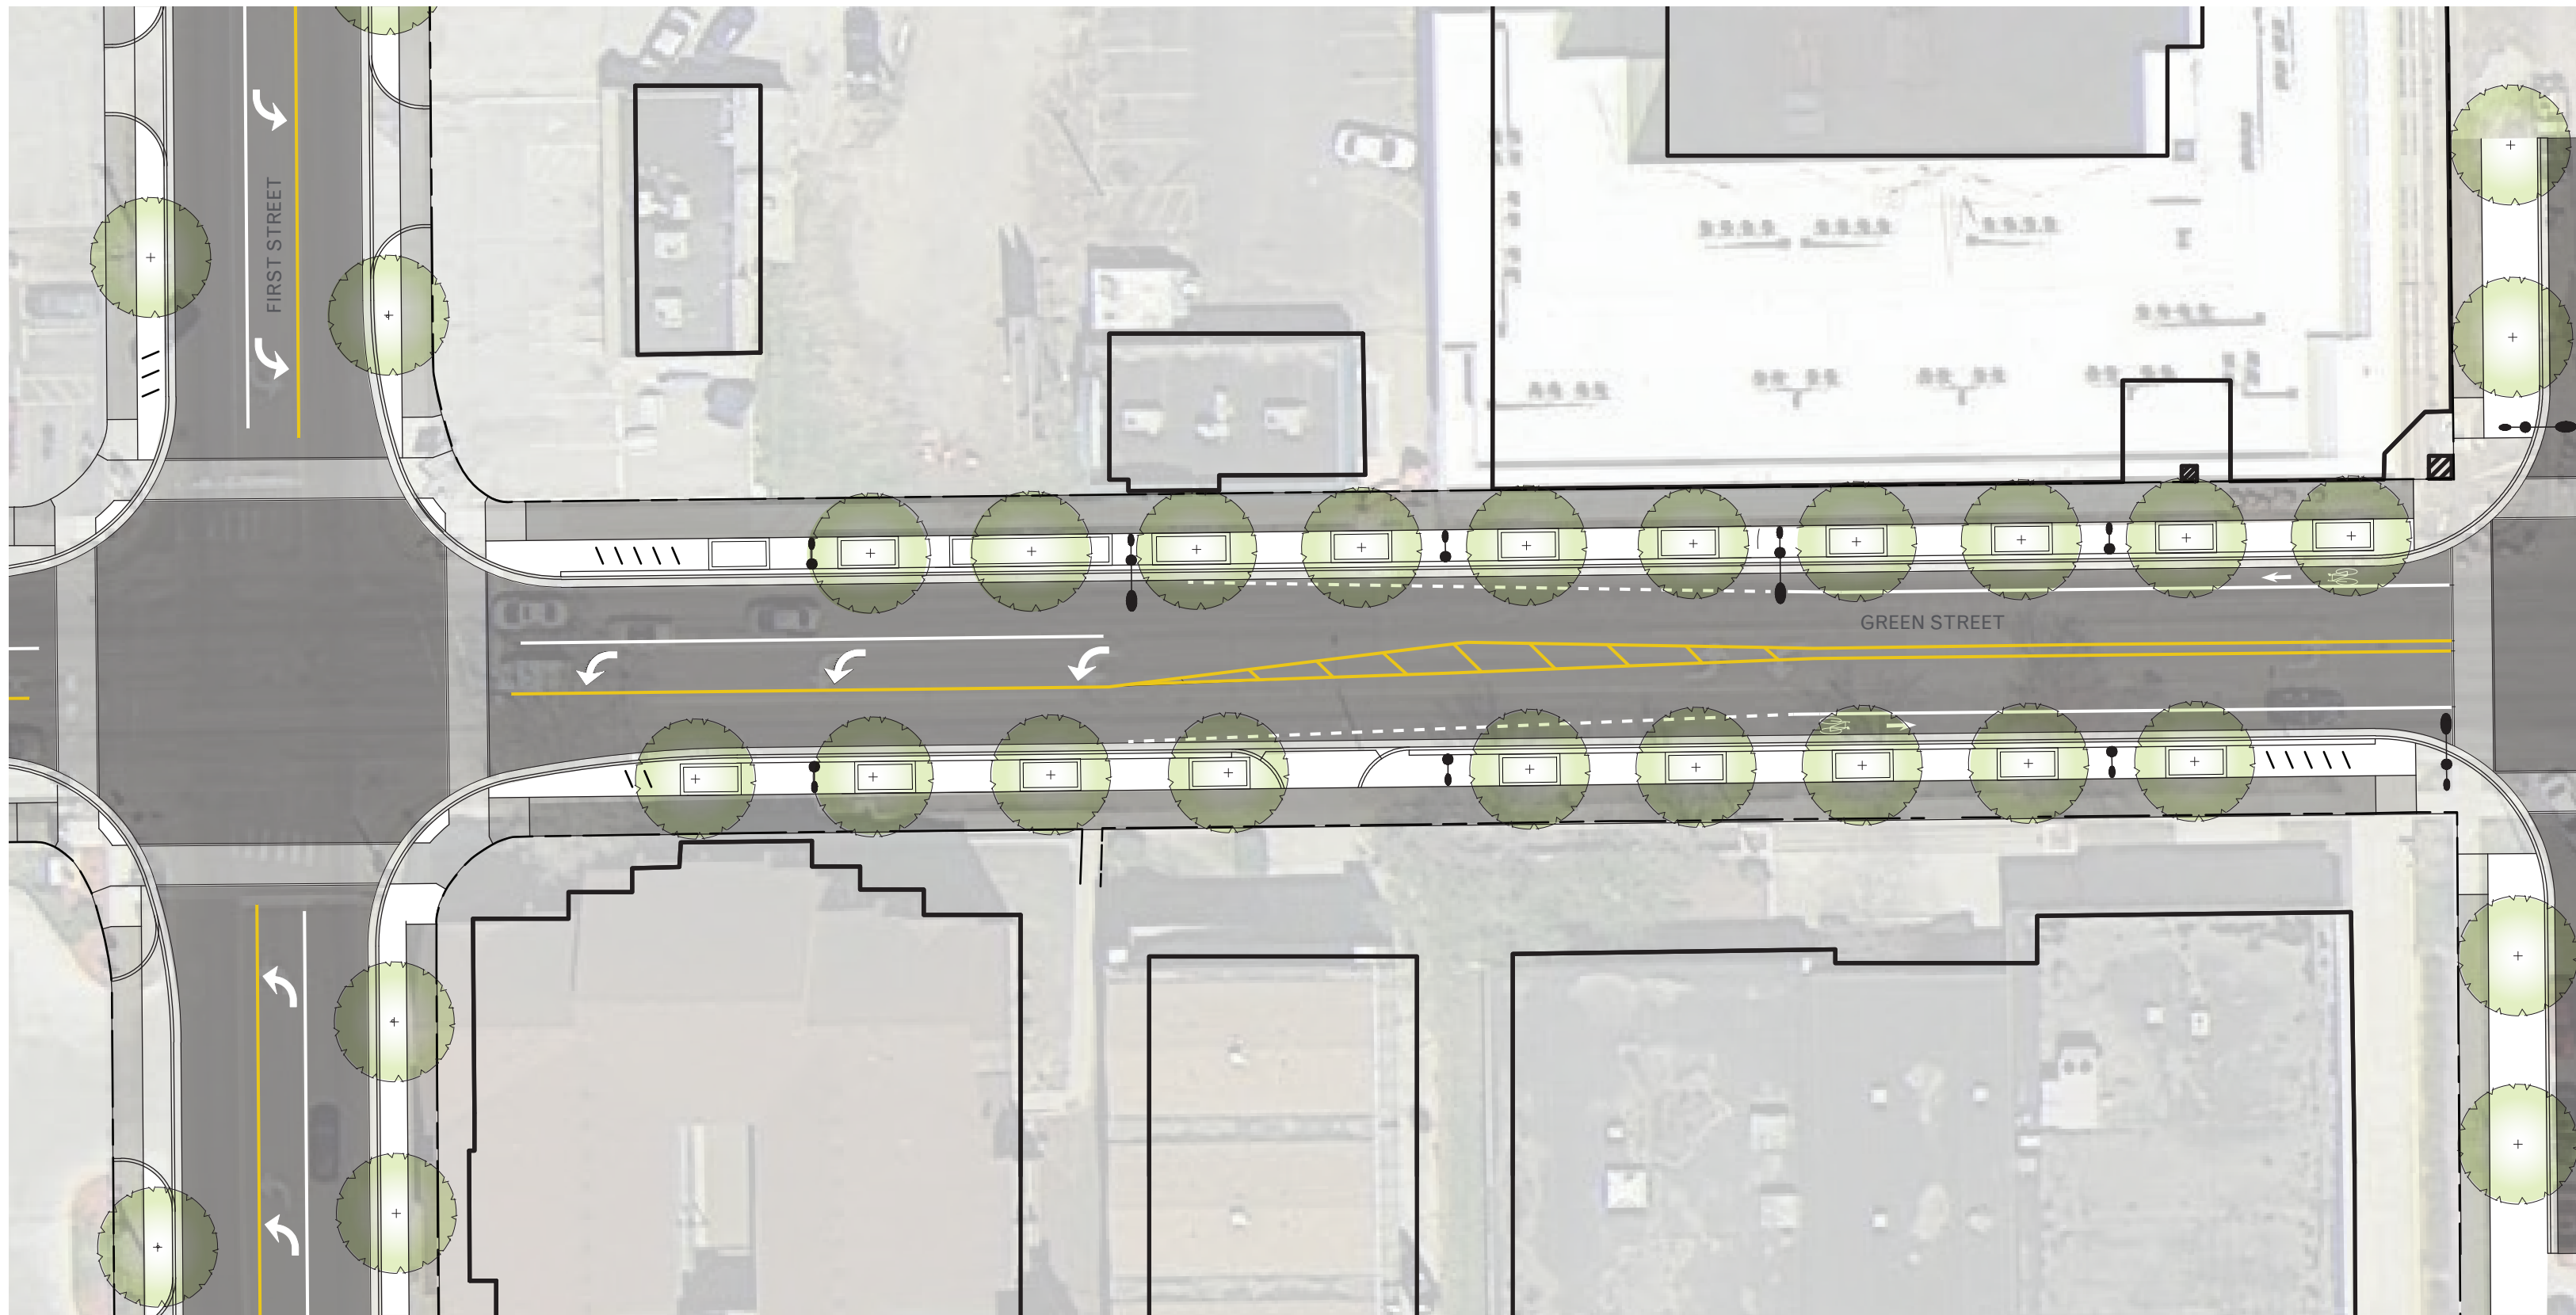

January 5, 2015

GREEN STREET STREETScape | CHAMPAIGN, ILLINOIS

